




51+60

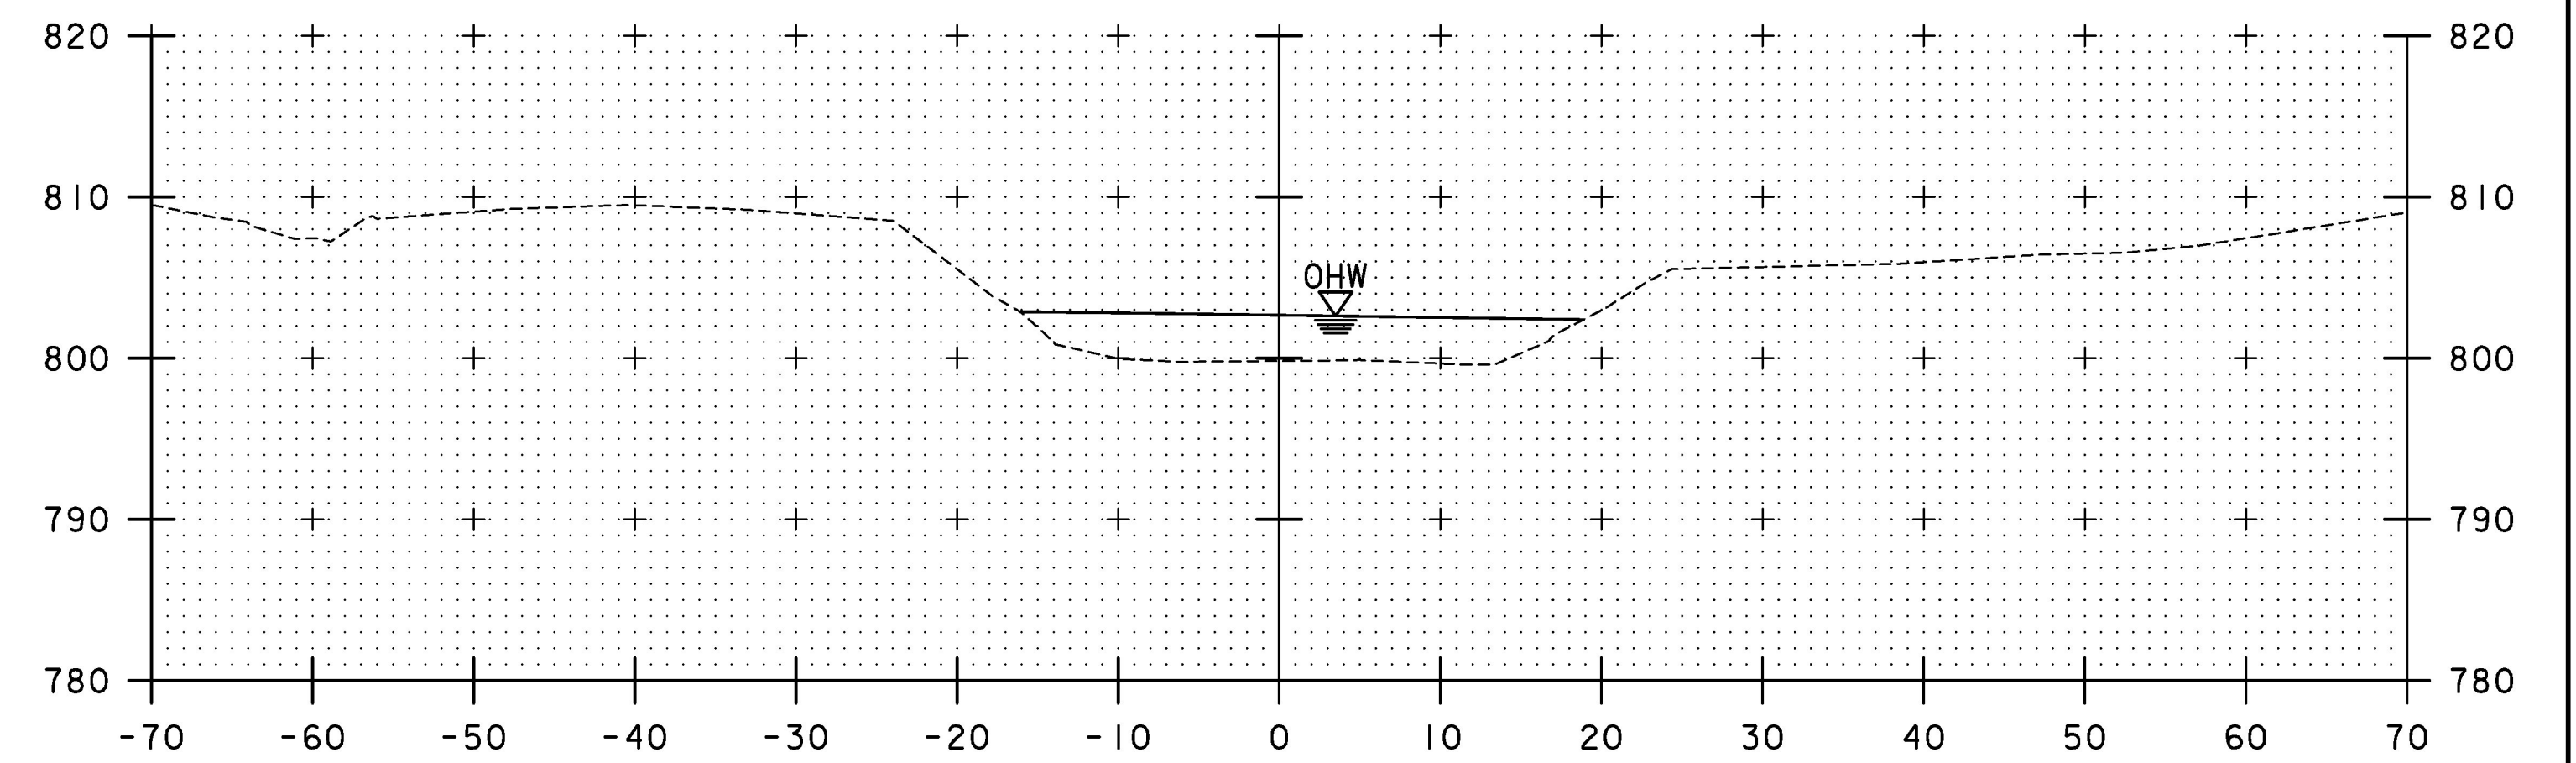

52+00

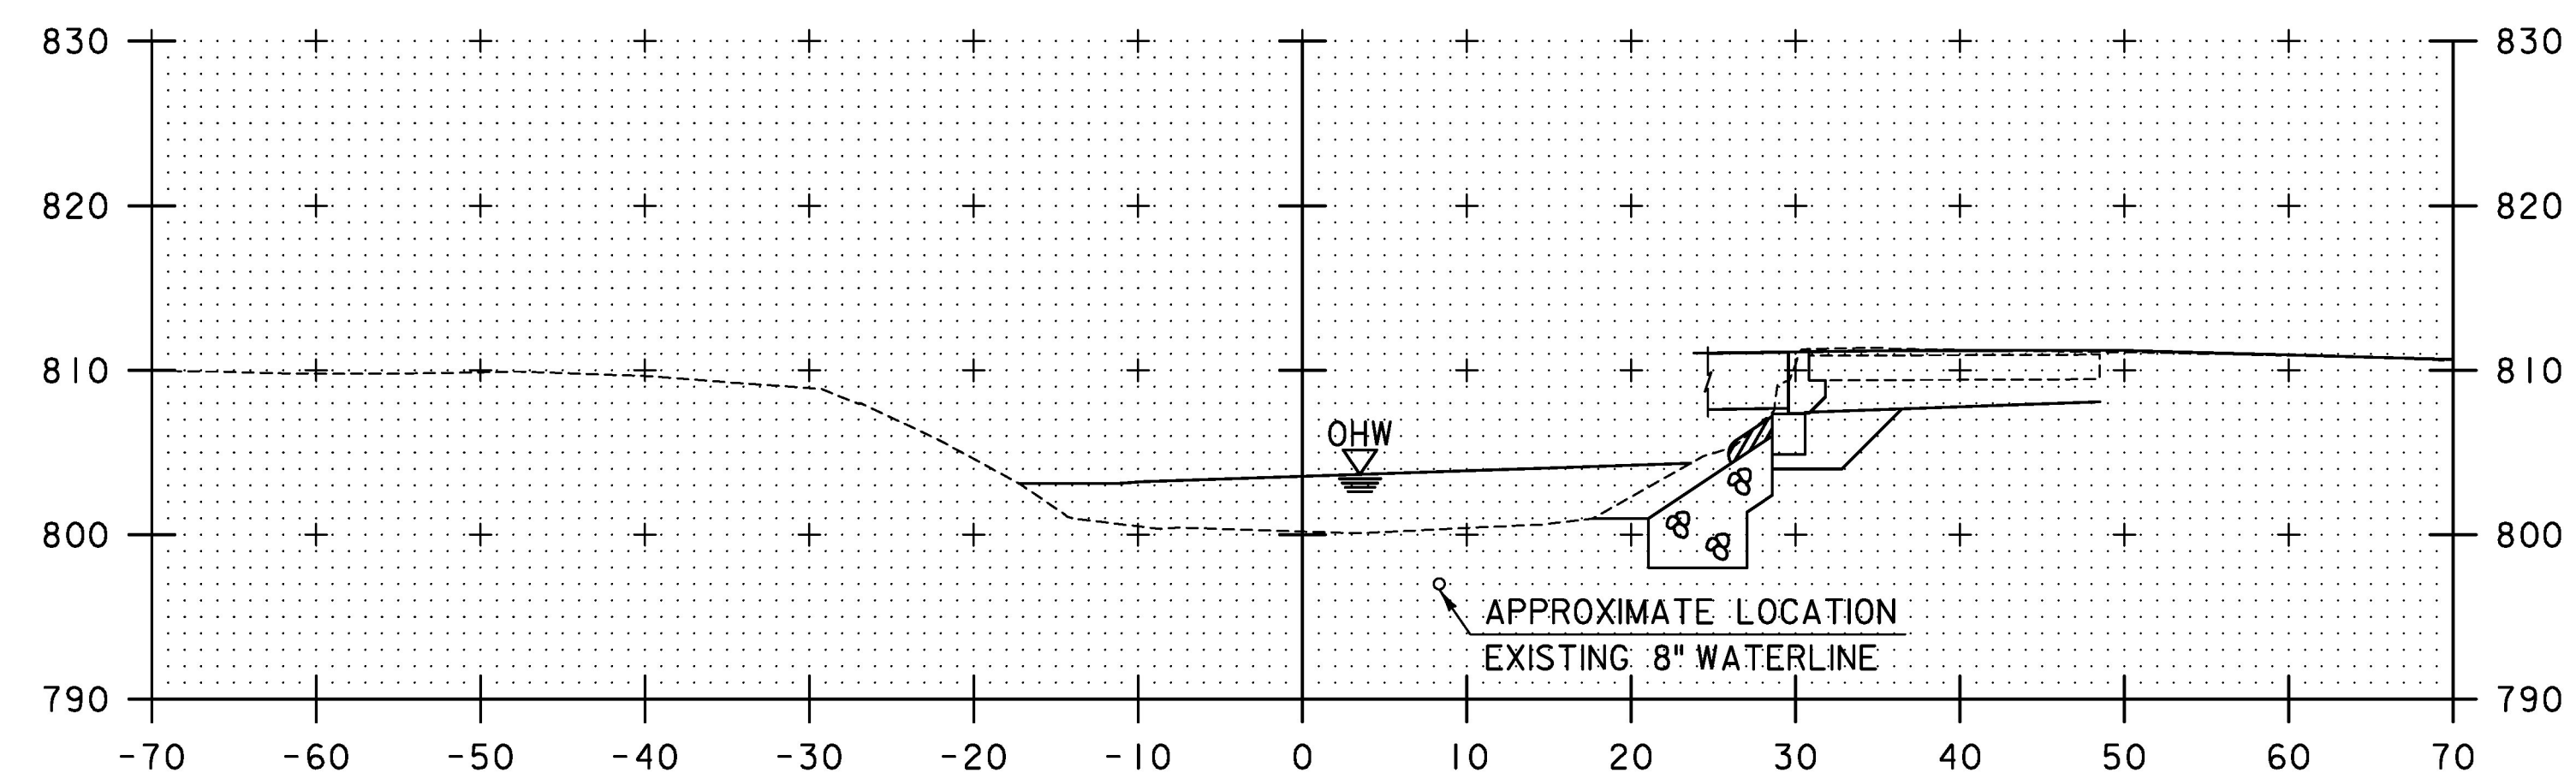

51+50

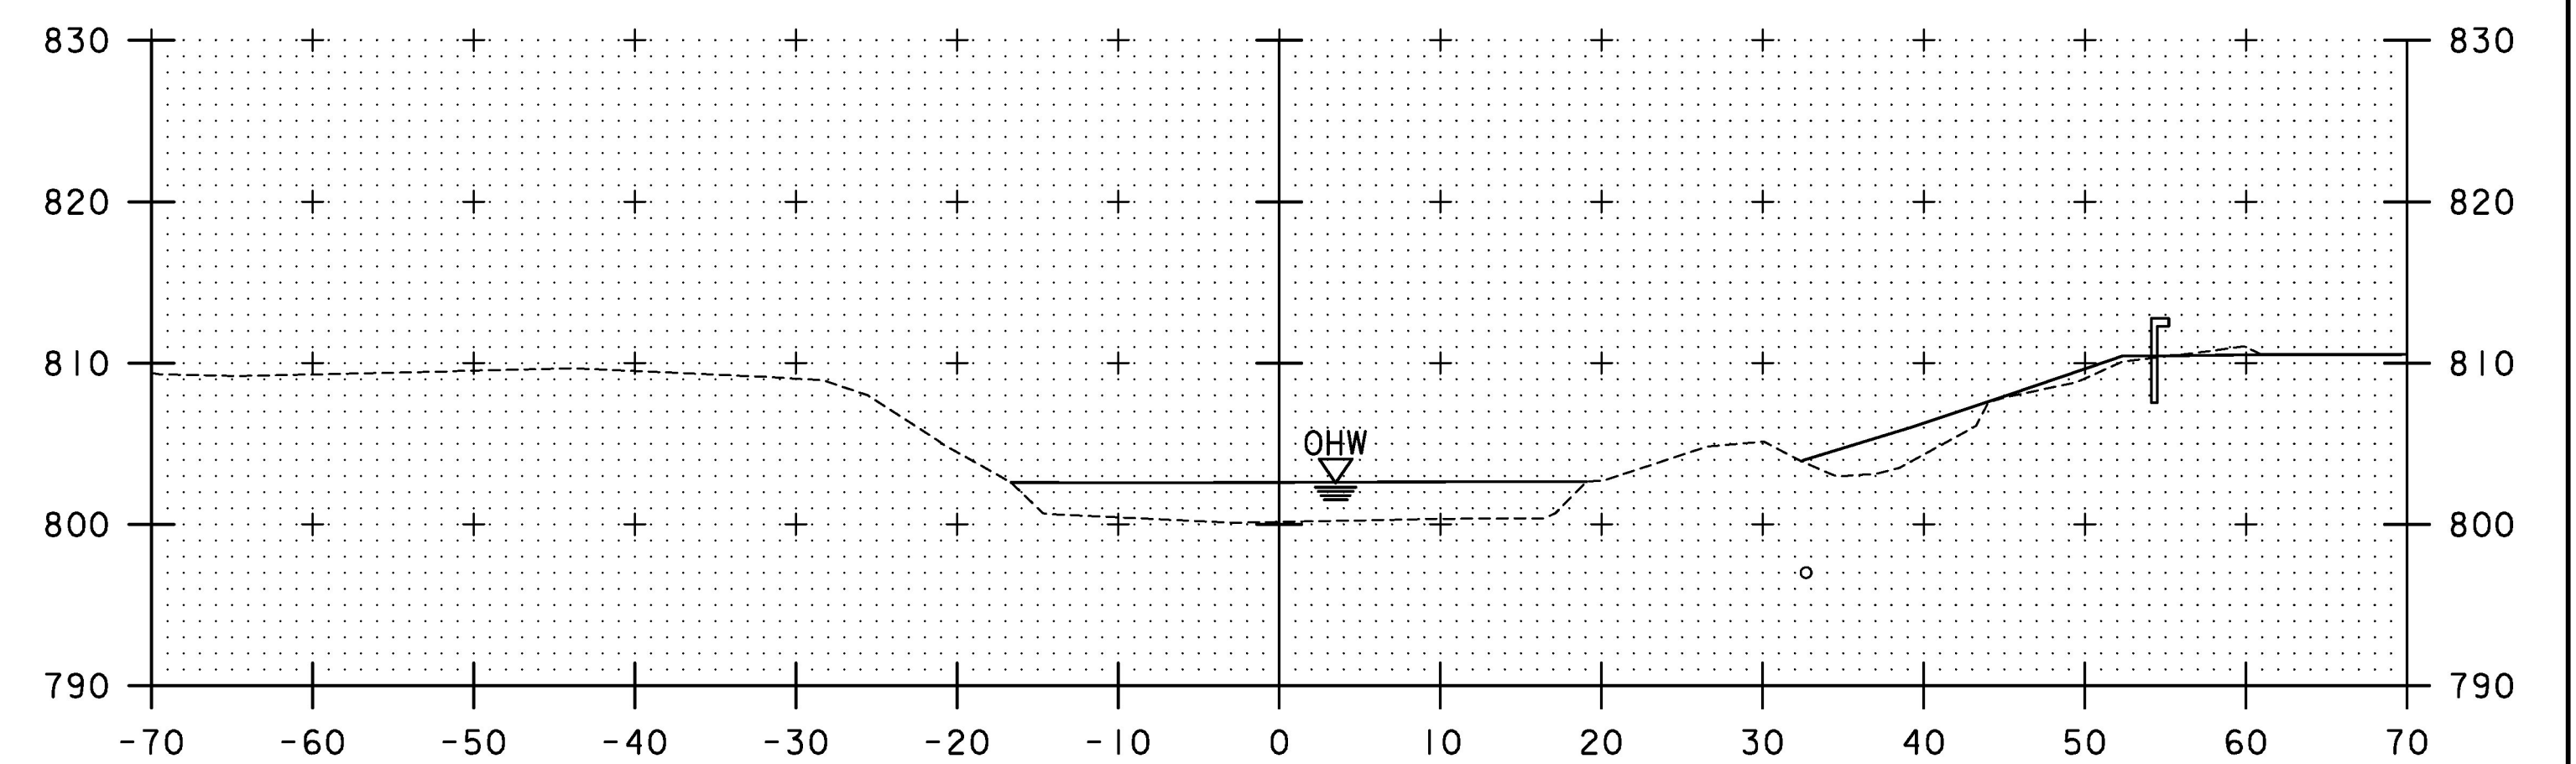

51+75

STATION 51+67.60 RT
 END UNCLASSIFIED CHANNEL EXCAVATION
 END GEOTEXTILE UNDER STONE FILL
 END STONE FILL, TYPE III
 END GRUBBING MATERIAL

STA. 51+50 TO STA. 52+00

TYLININTERNATIONAL

PROJECT NAME:	CHelsea	PLOT DATE:	8/31/2016
PROJECT NUMBER:	BHF 0169(9)	DRAWN BY:	T. POULIN
FILE NAME:	z12ci50chanxs.dgn	CHECKED BY:	J. OLUND
PROJECT LEADER:	J. OLUND	CHANNEL SECTIONS	4
DESIGNED BY:	T. POULIN	SHEET	66 OF 137