




168+25
168+01.13
BEGIN BRIDGE

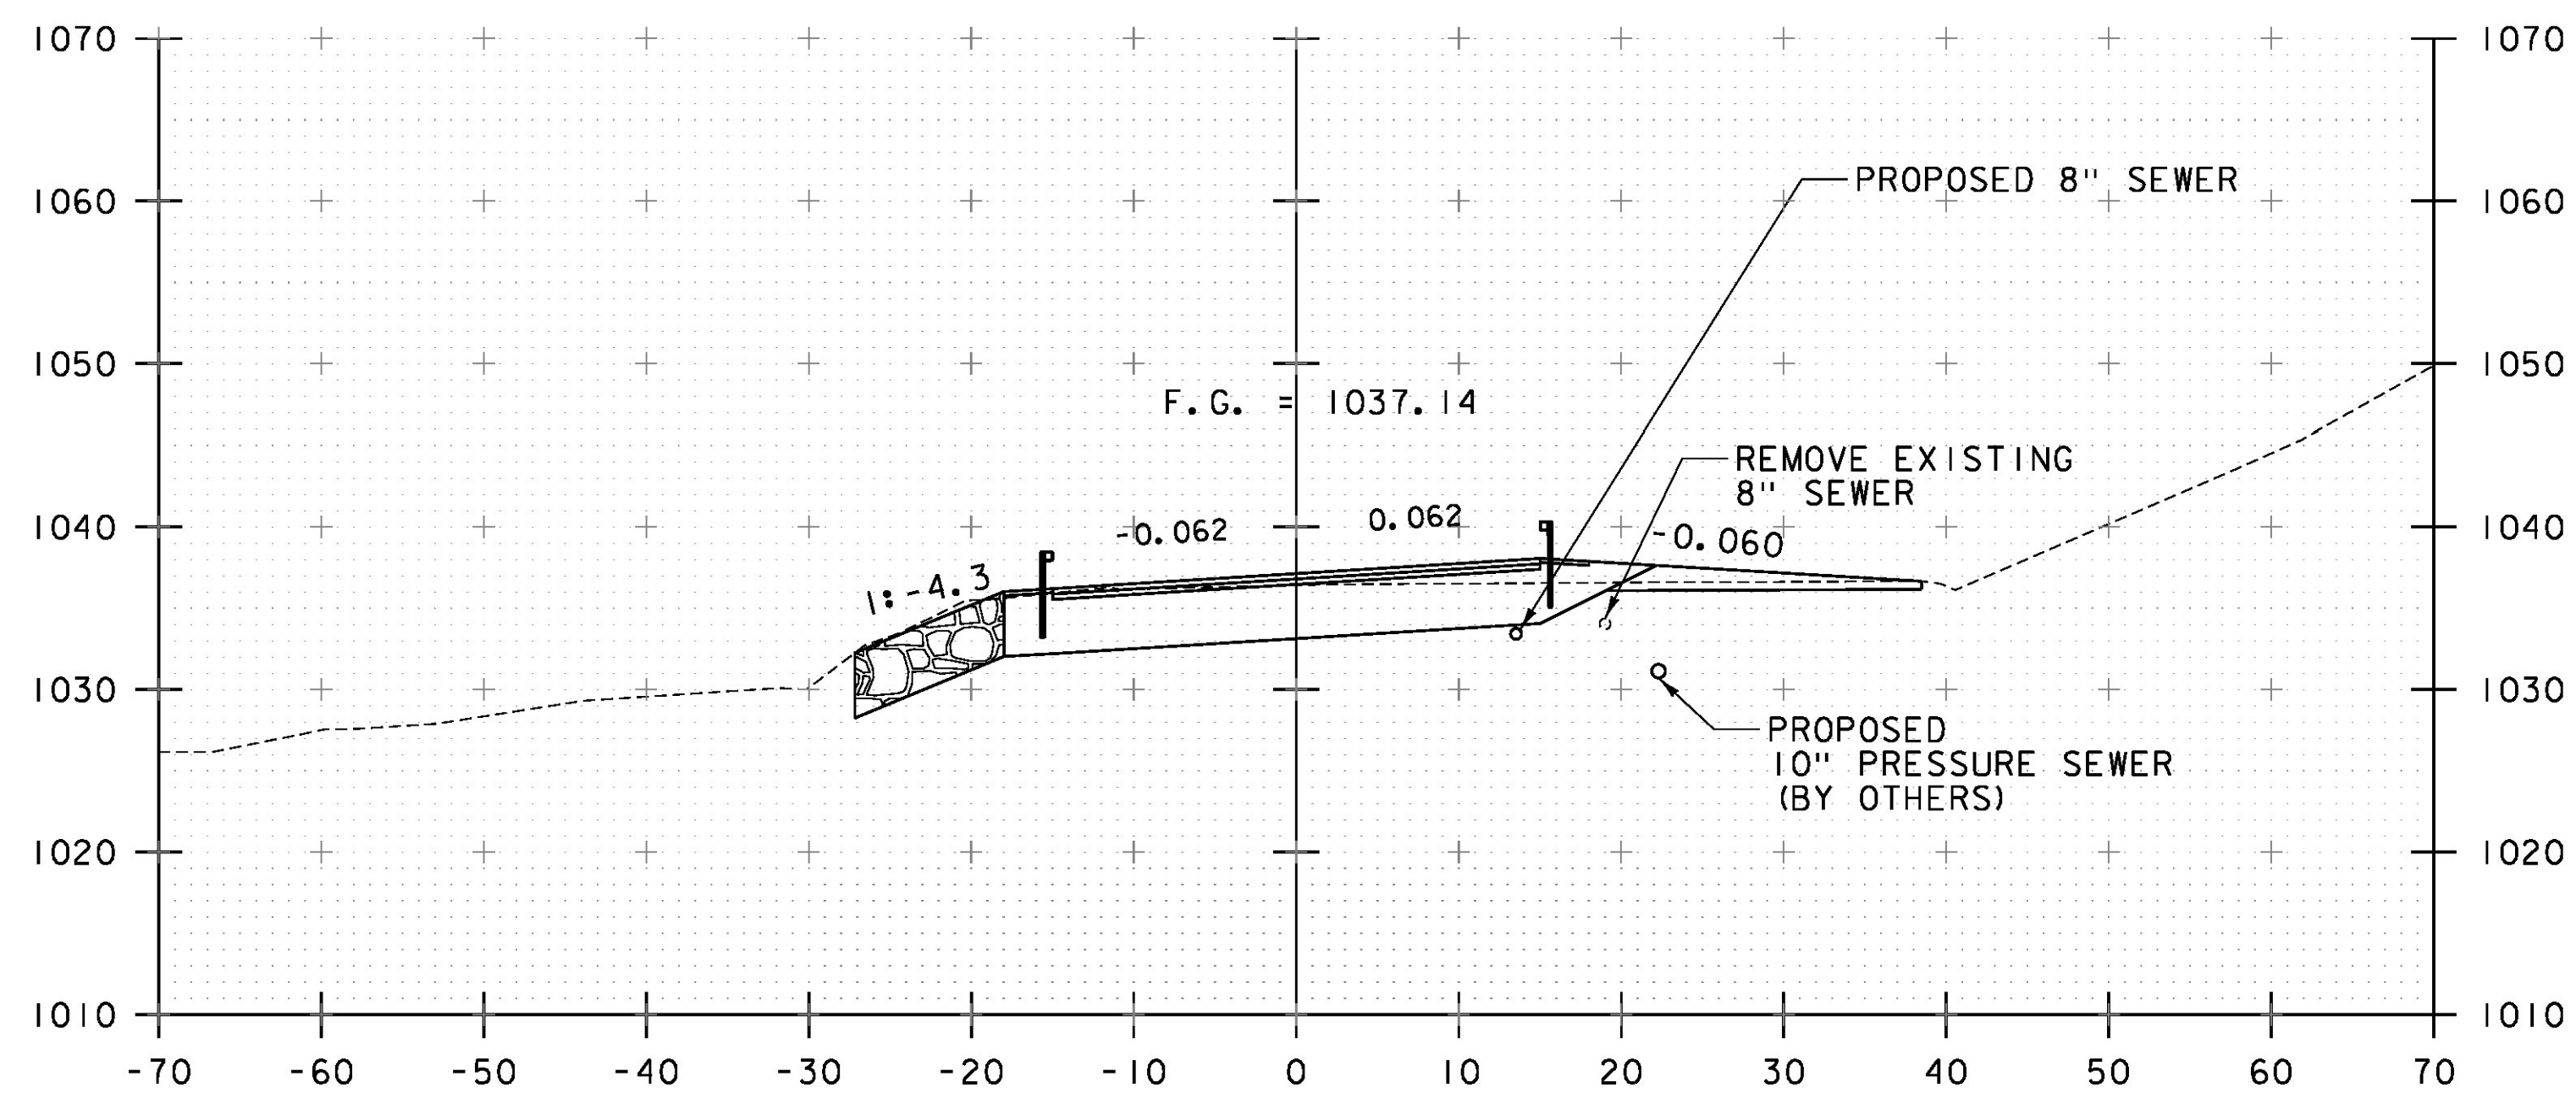

168+75
168+51.33
END BRIDGE

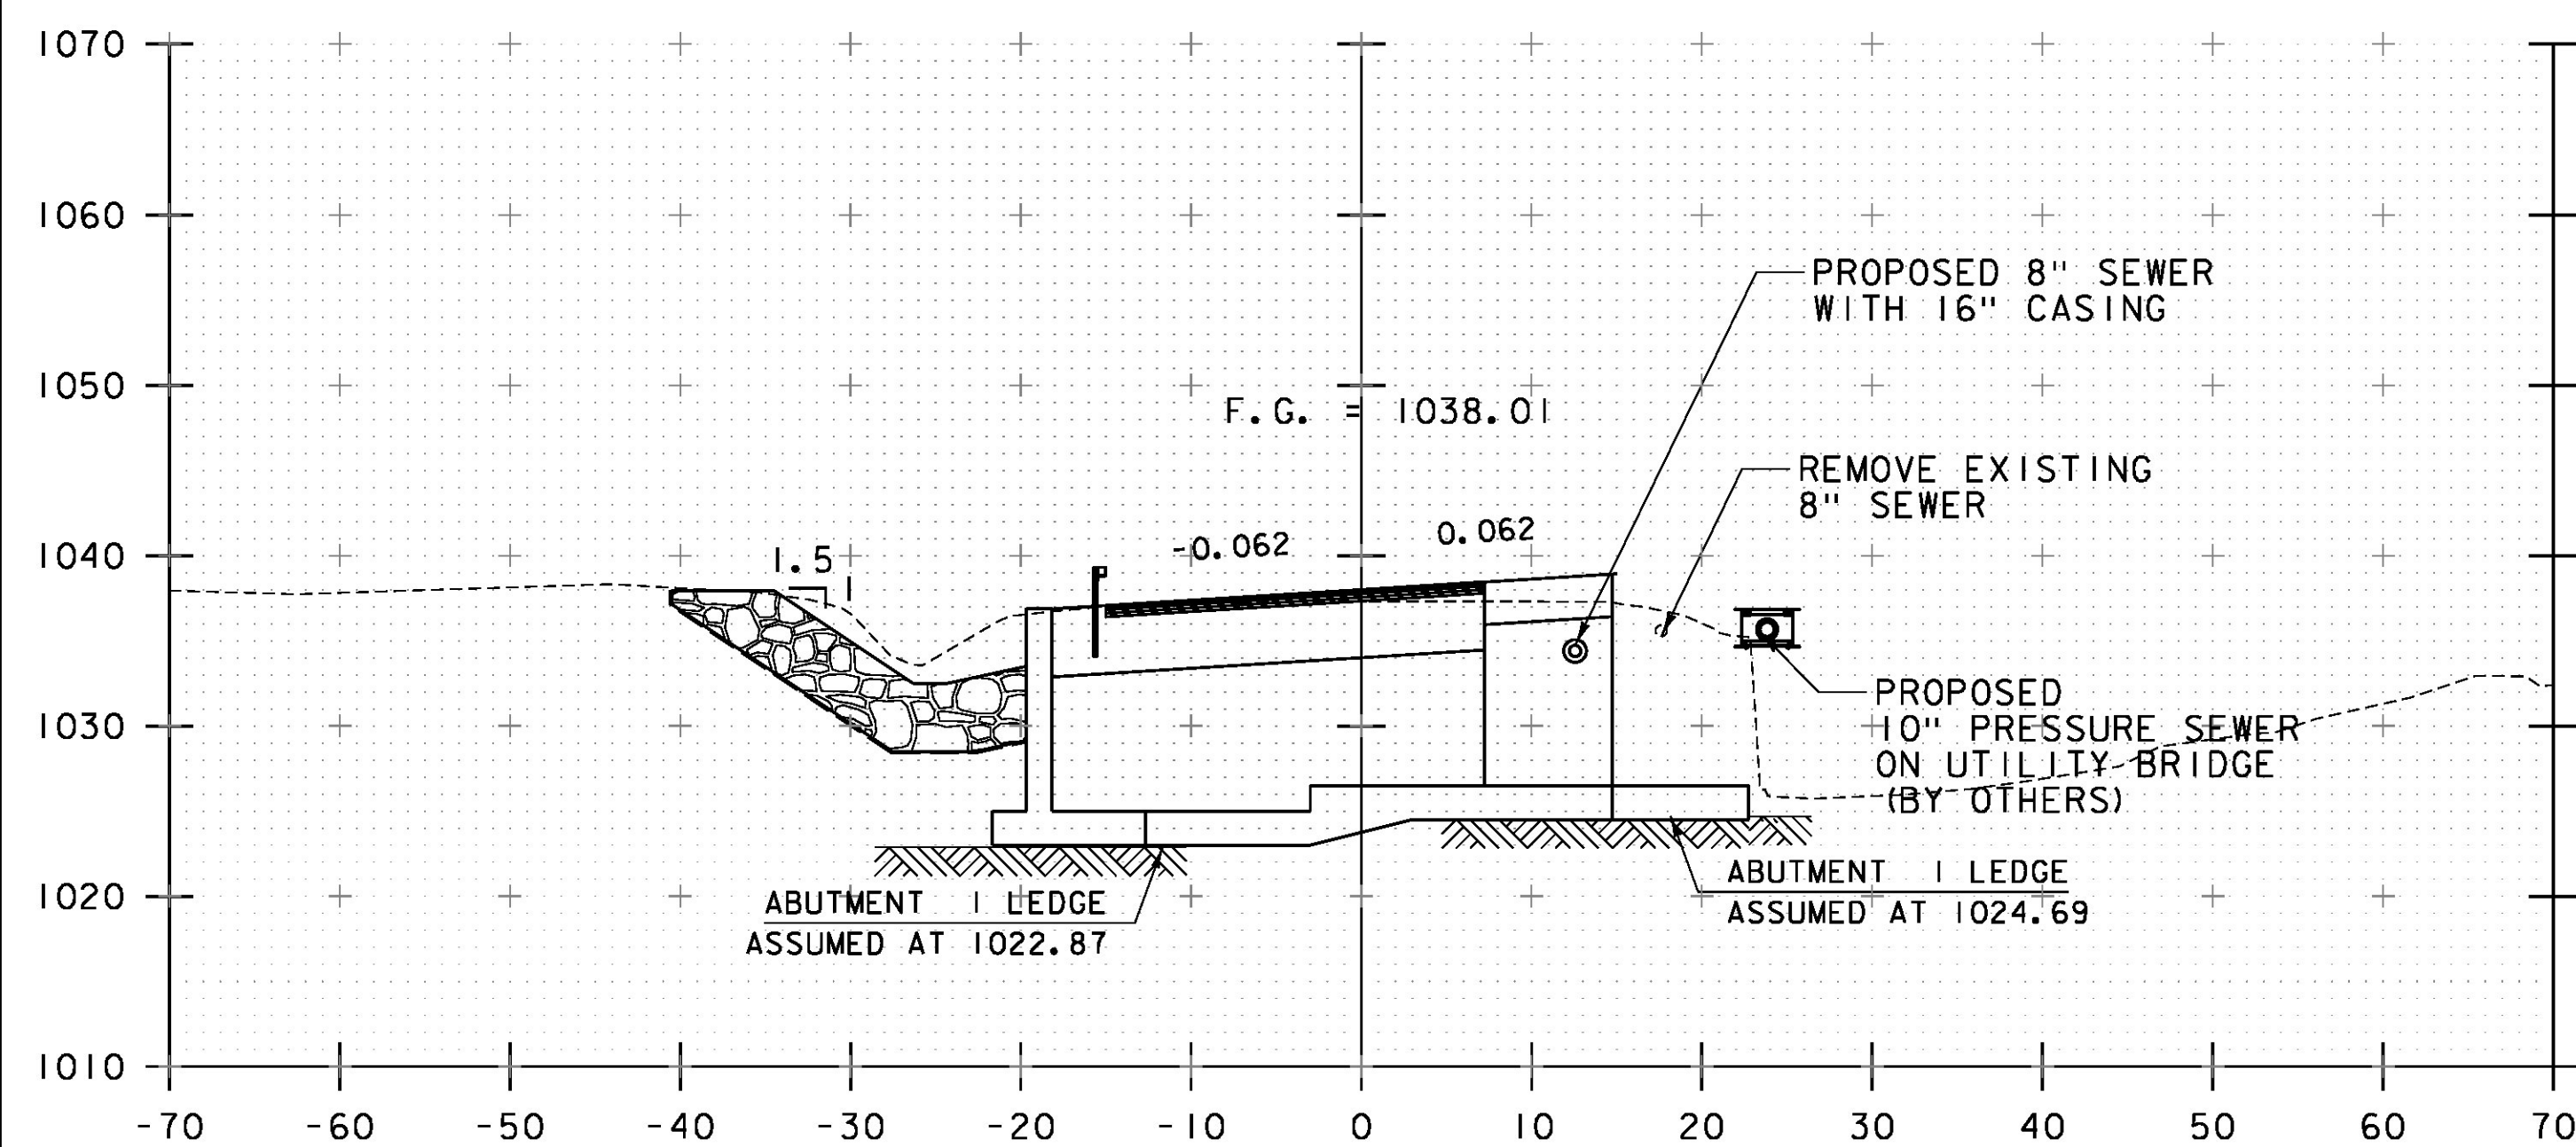

168+00

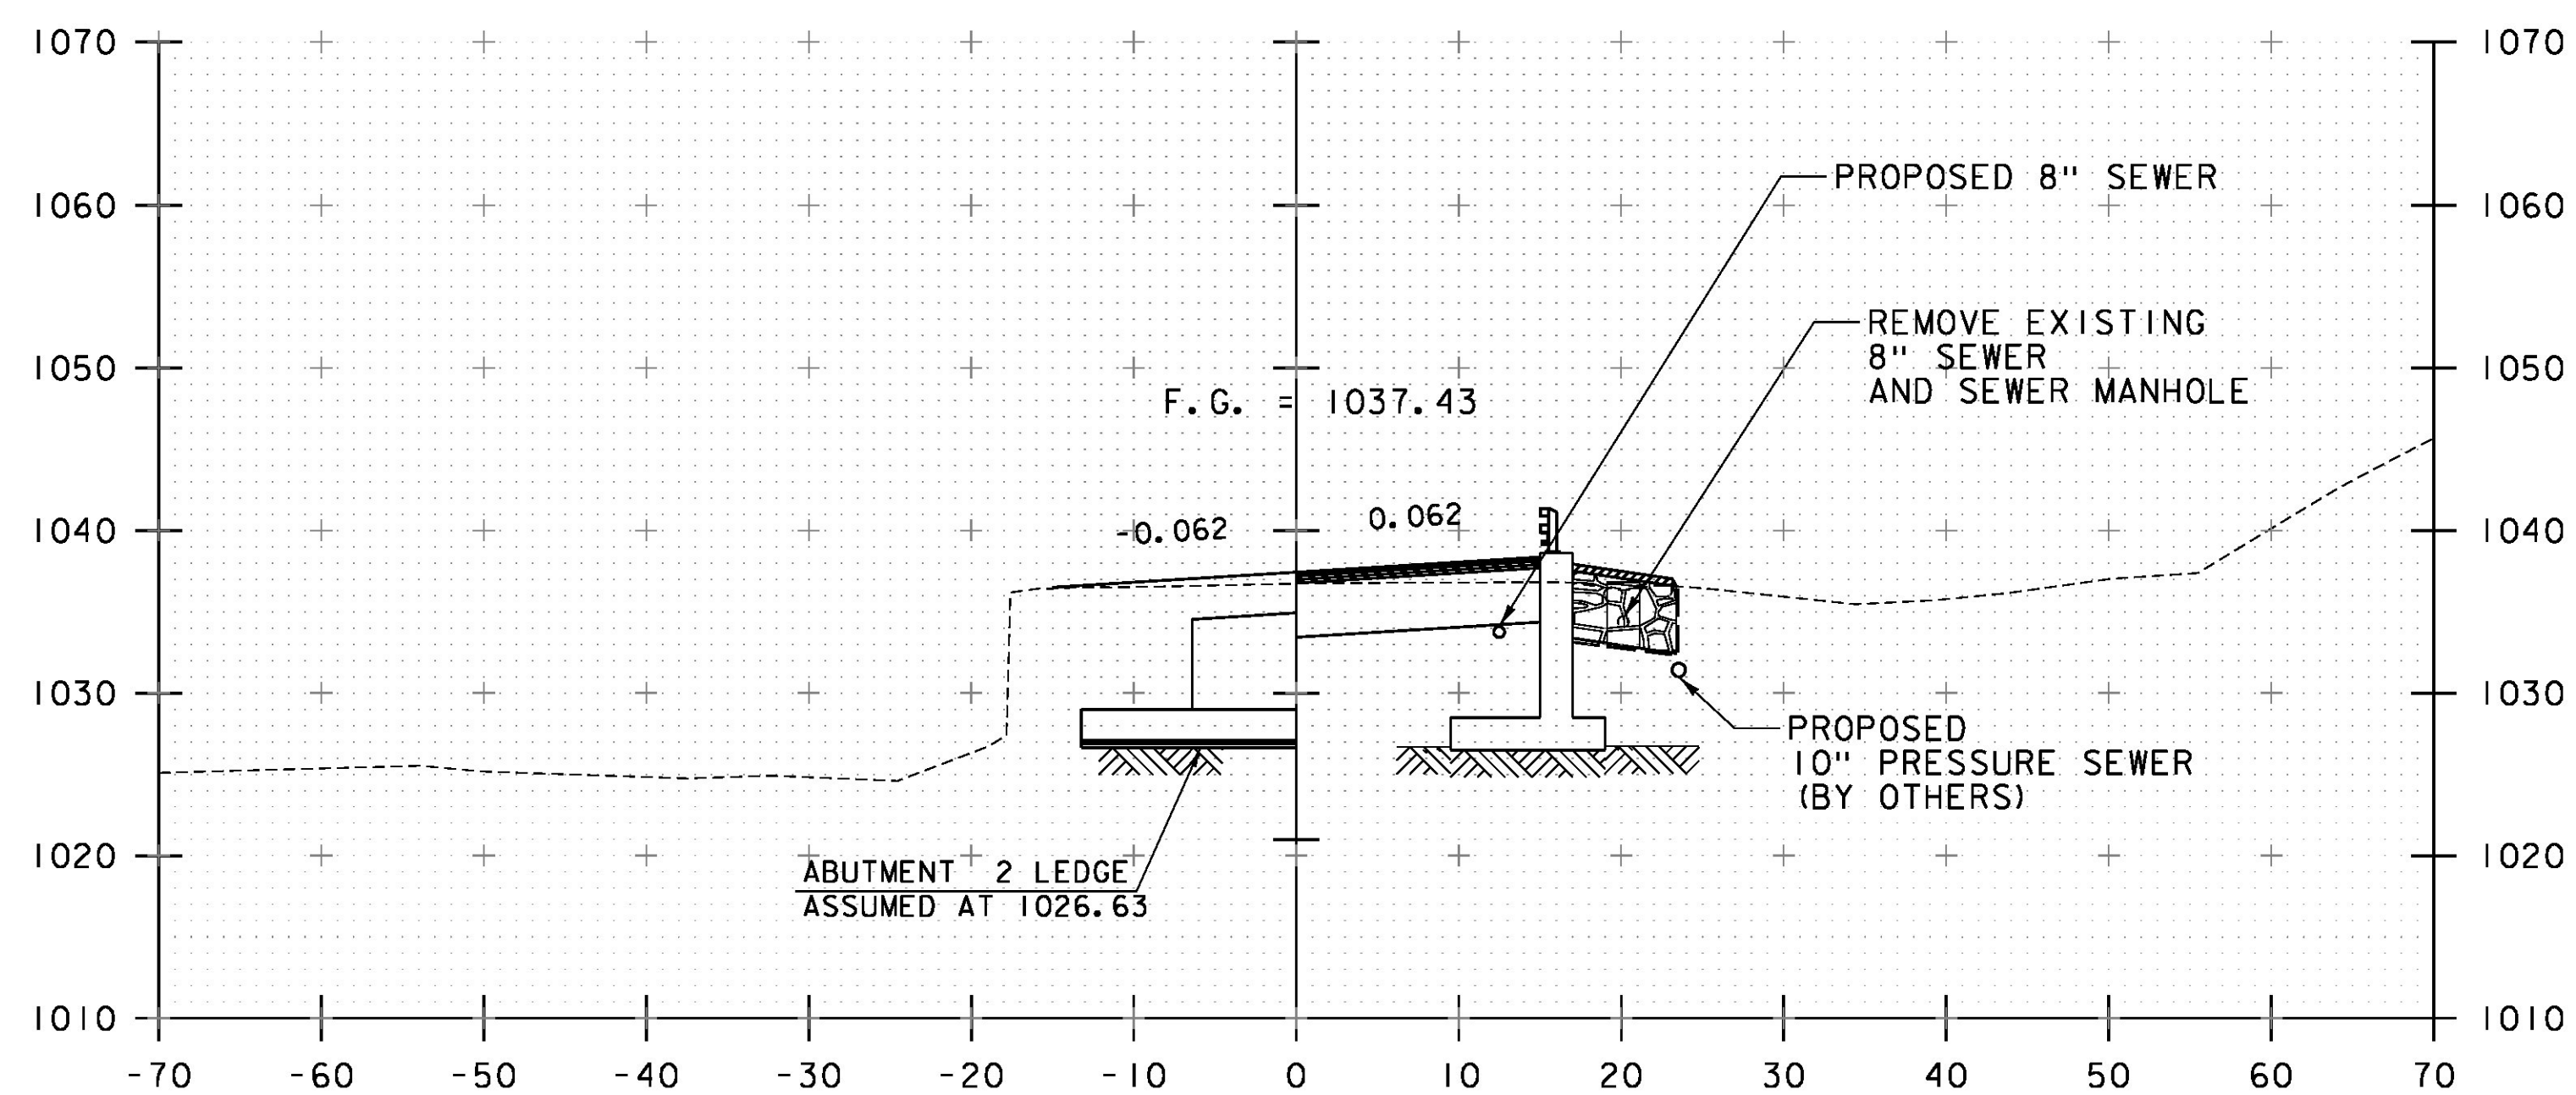

168+50

STA. 168+00 TO STA. 168+75

PROJECT NAME: JAY
PROJECT NUMBER: BHF 0278(3)

FILE NAME: z12ci54xsl.dgn
PROJECT LEADER: M. CHENETTE
DESIGNED BY: I. MAYNARD
ROADWAY CROSS SECTIONS - RXS 3

PLOT DATE: 8/16/2016
DRAWN BY: I. MAYNARD
CHECKED BY: G. SANTY
SHEET 45 OF 72

