




**APPROACH AREA DETAIL (BEGIN PROJECT)**

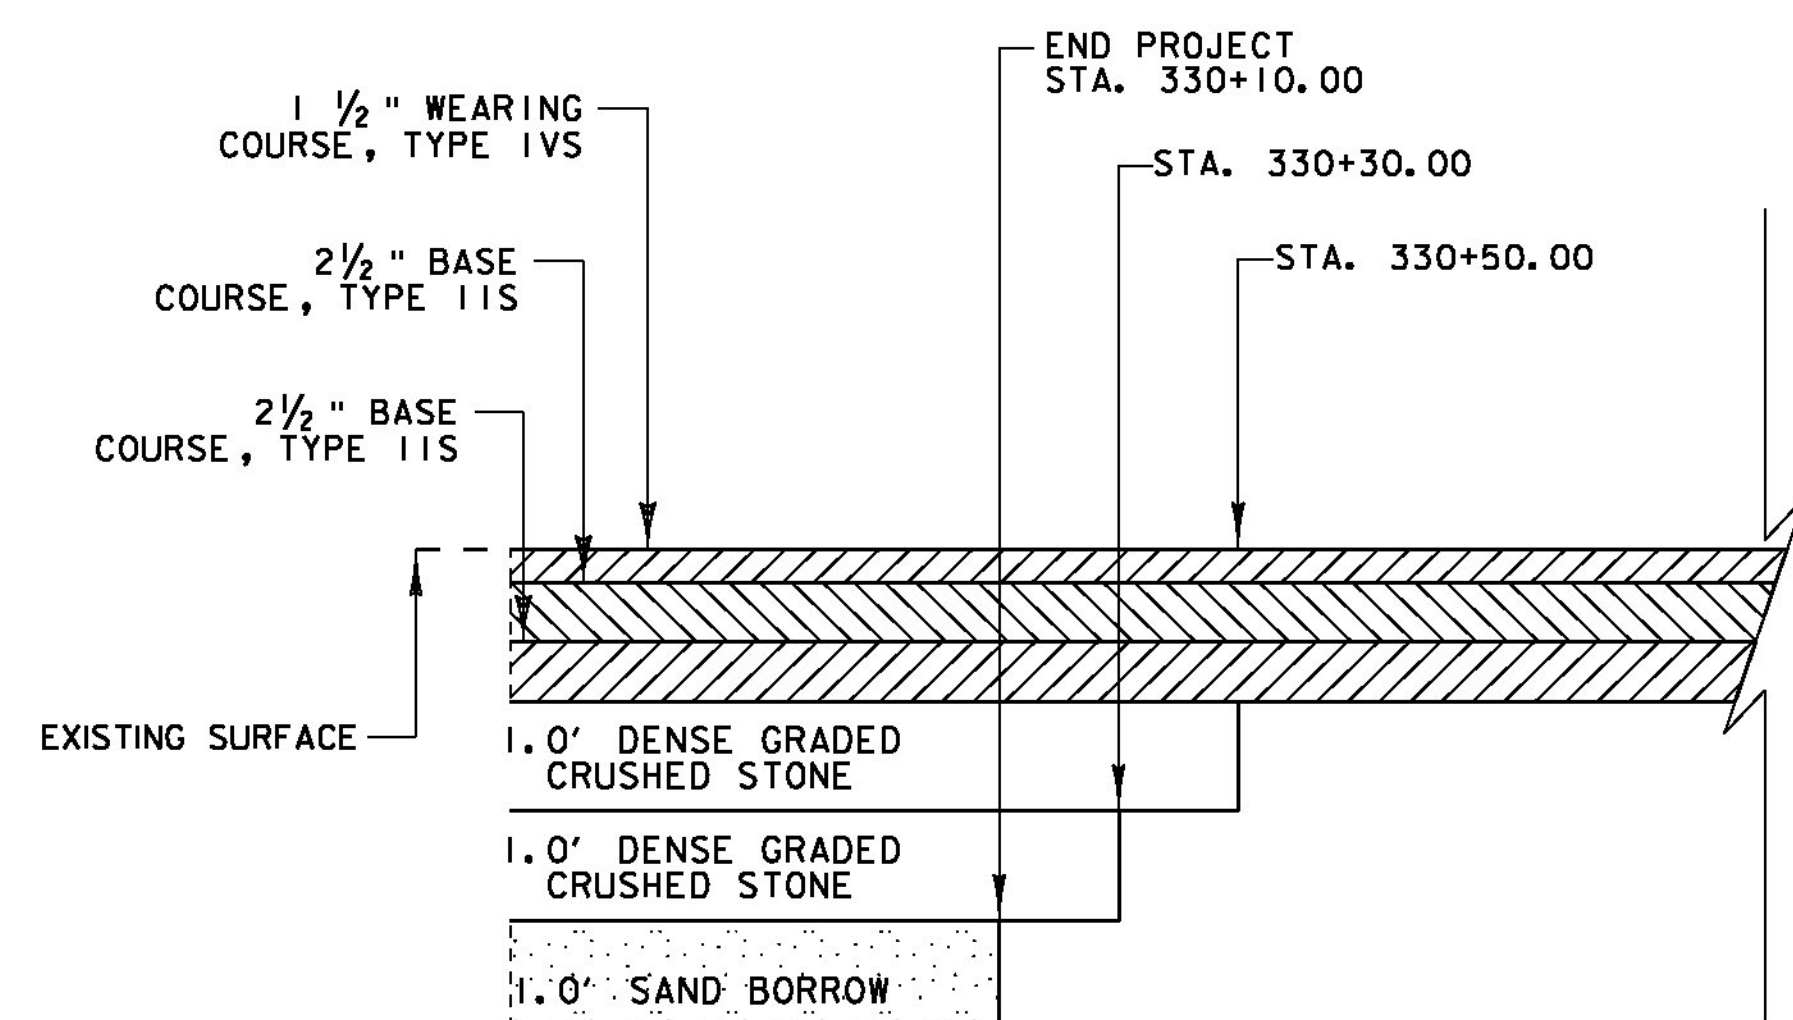

**TRANSITION AREA DETAIL (END FULL DEPTH RECONSTRUCTION)**

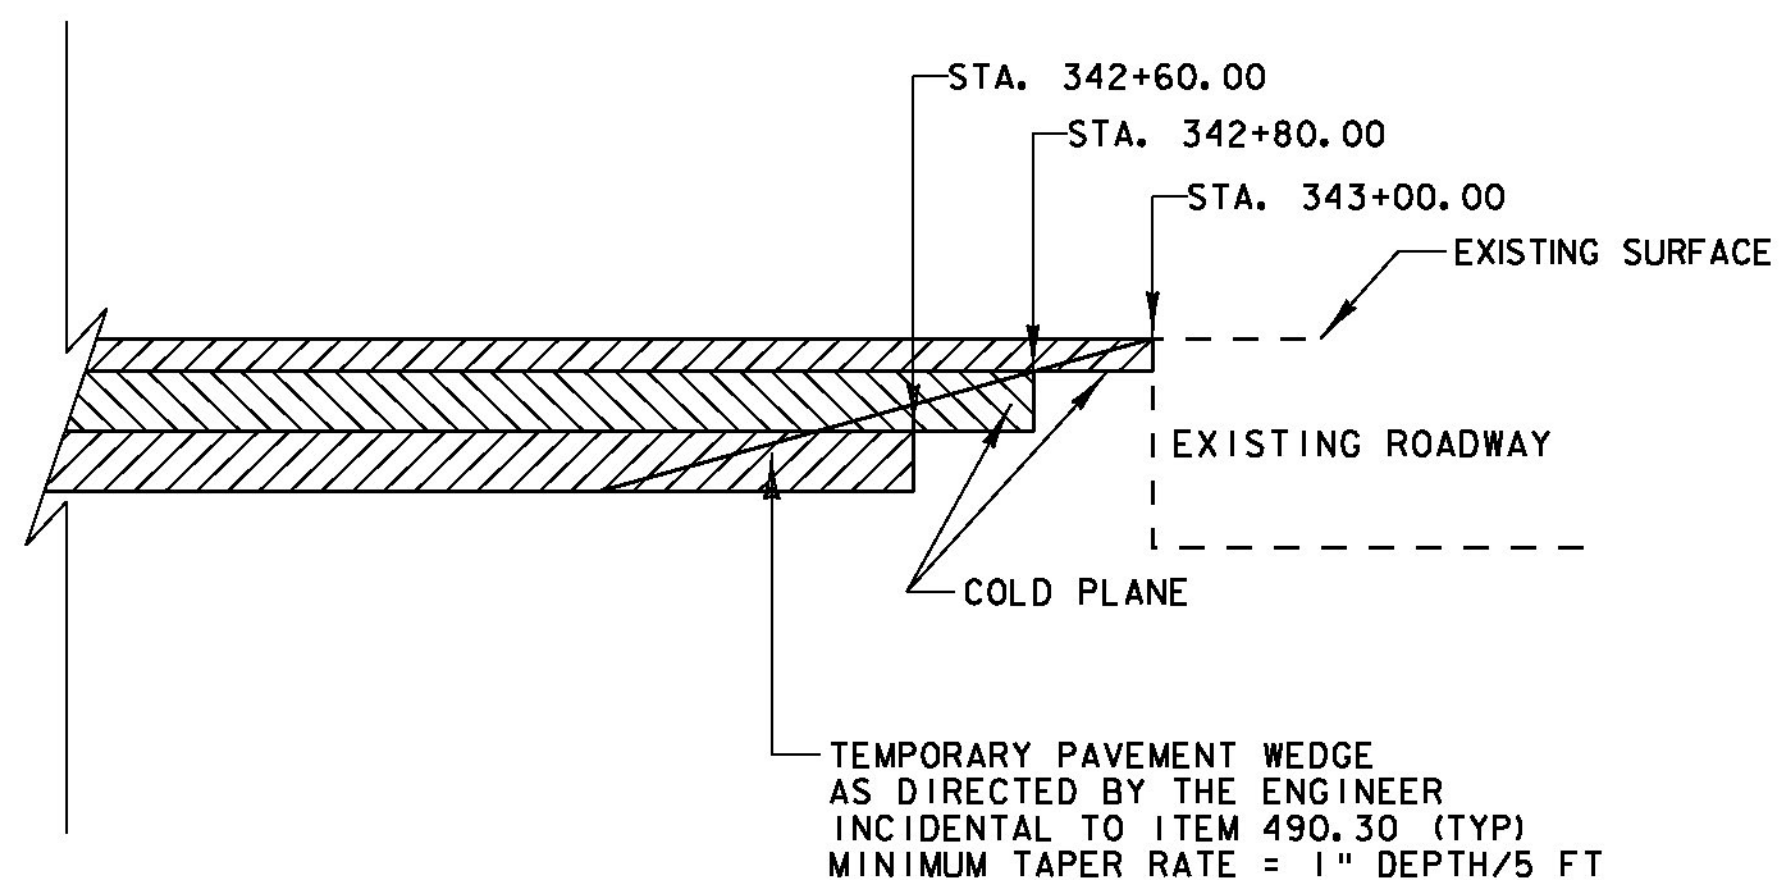

**APPROACH AREA DETAIL (END PROJECT)**

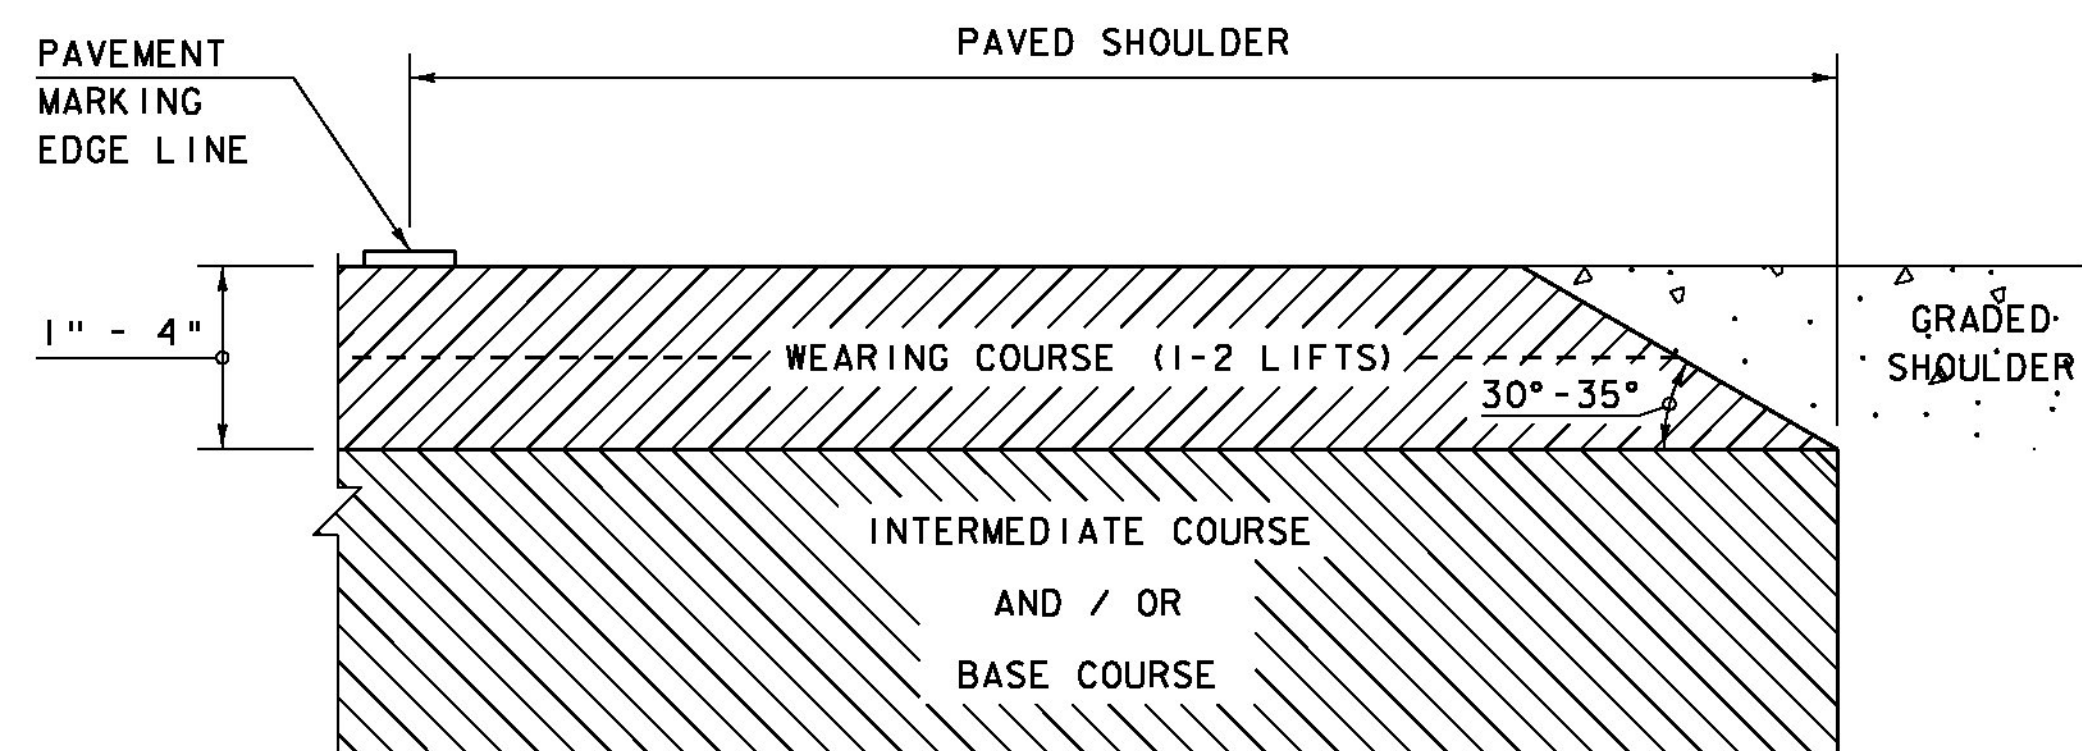

**SAFETY EDGE DETAIL**

NOT TO SCALE

NOTE:

THE EDGE OF PAVEMENT SHALL BE FORMED IN SUCH A WAY THAT THE BITUMINOUS CONCRETE PAVEMENT IS EXTRUDED OR COMPRESSED TO FORM THE 30 TO 35 DEGREE ANGLE. DEVICES THAT SIMPLY STRIKE-OFF THE MIX WITHOUT PROVIDING ANY COMPACTIVE EFFORT WILL NOT BE ALLOWED.

NOT TO SCALE

PROJECT NAME: SHARON  
PROJECT NUMBER: ER STP 0147 (20)

FILE NAME: z12c410.dgn  
PROJECT LEADER: J. TUCKER  
DESIGNED BY: B. BRESLEND  
TYPICAL SECTION SHEET 3

PLOT DATE: 3/31/2015  
DRAWN BY: B. MACK  
CHECKED BY: A. SANZ  
SHEET 6 OF 66