


**BRIDGE 7 TRAFFIC CONTROL PLAN RIGHT LANE CLOSED  
(LEFT LANE CLOSURE SIMILAR)\***

NOT TO SCALE

\*FOR WORK DONE PRIOR TO AND AFTER ROAD CLOSURE.  
SEE DETOUR PLANS AND DETAILS FOR CLOSURE CONDITIONS




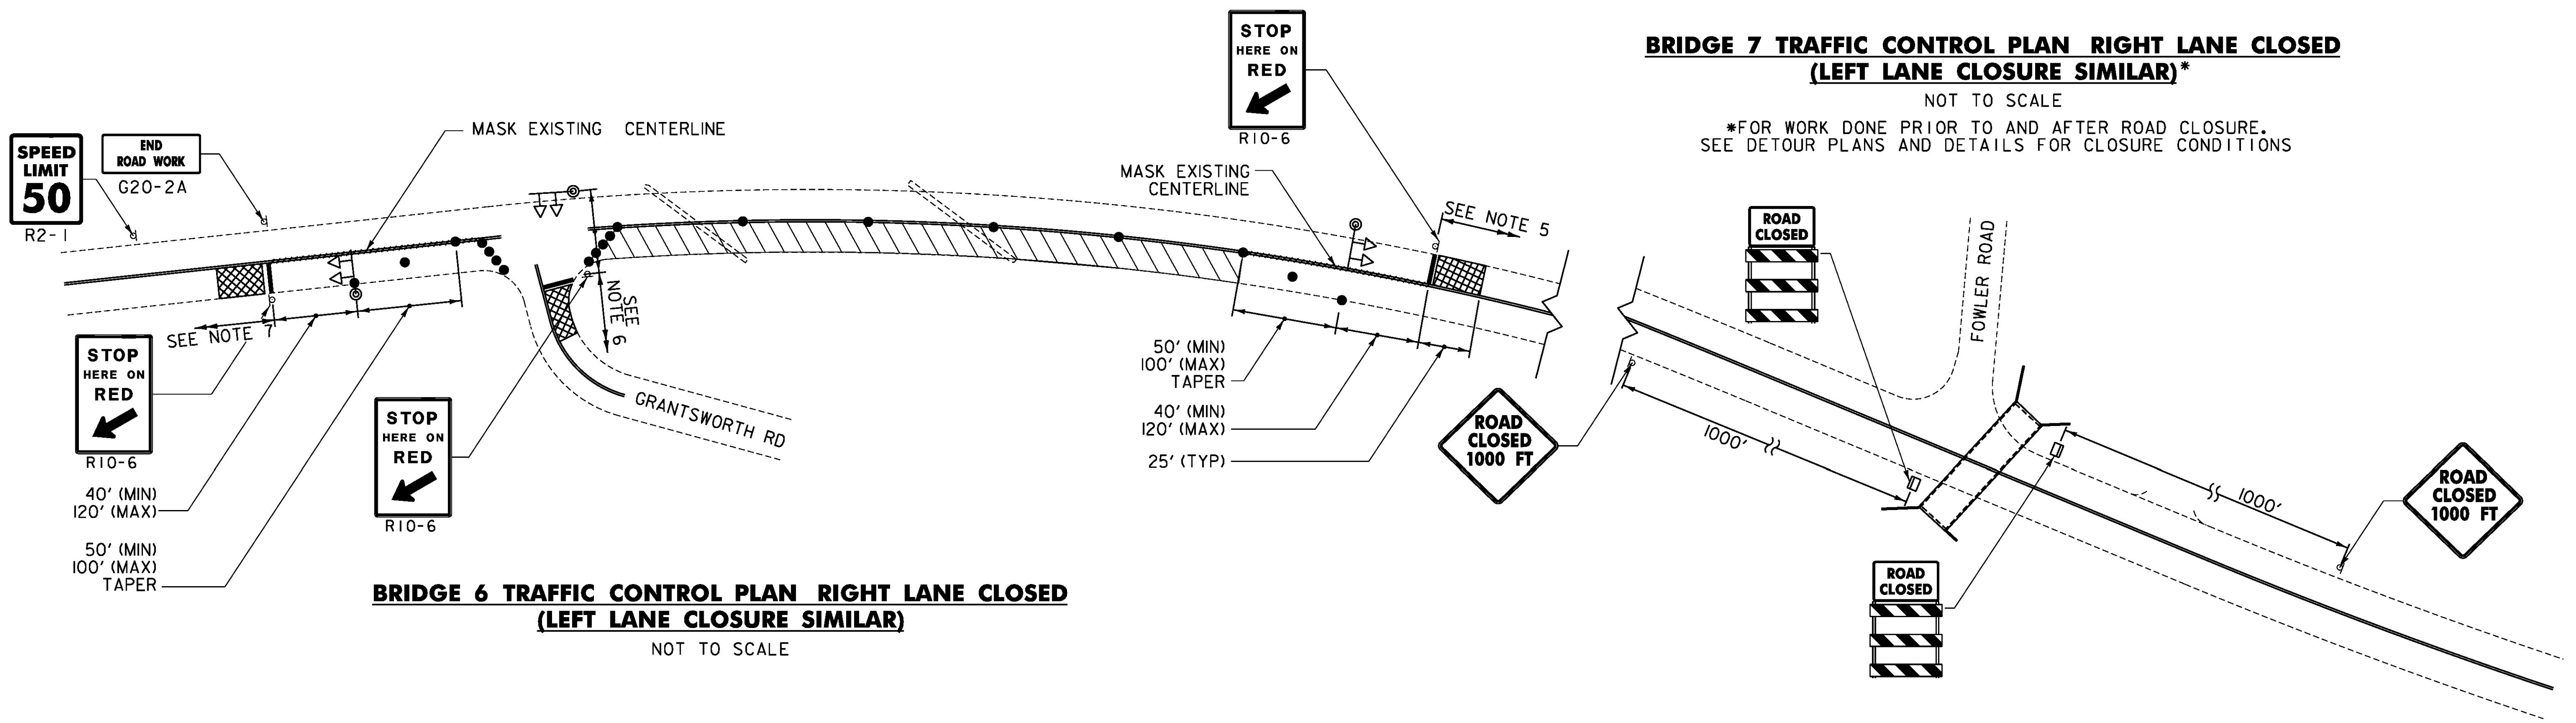


**BRIDGE 6 TRAFFIC CONTROL PLAN RIGHT LANE CLOSED  
(LEFT LANE CLOSURE SIMILAR)**

NOT TO SCALE

LEGEND	
●	RETROREFLECTIVE PLASTIC DRUM
⊕	TEMPORARY TRAFFIC SIGNAL
⊗	TEMPORARY CONSTRUCTION SIGN
⊠	FLASHING BEACON
▨	WORK ZONE
▩	VEHICLE DETECTION ZONE
⊞	FLAGGER

- NOTES:**
- SEE SHEET 38 FOR TEMPORARY TRAFFIC SIGNAL NOTES AND GENERAL TRAFFIC CONTROL NOTES.
  - REFER TO STANDARDS T-1 AND T-10 FOR CONSTRUCTION APPROACH SIGNS CRITERIA.
  - ALL SIGNS ARE TO BE LOCATED ON THE RIGHT SIDE OF THE ROAD APPROACHING THE CONSTRUCTION AREA UNLESS OTHERWISE NOTED.
  - REFER TO "TRAFFIC CONTROL APPROACH SIGN PACKAGE (ROUTE 12A SOUTHBOUND PROJECT APPROACH)" ON THIS SHEET FOR APPROACH SIGNS NOT SHOWN.
  - REFER TO "TRAFFIC CONTROL APPROACH SIGN PACKAGE (ROUTE 12A NORTHBOUND CULVERT APPROACH)" ON THIS SHEET FOR APPROACH SIGNS NOT SHOWN.
  - REFER TO "TRAFFIC CONTROL APPROACH SIGN PACKAGE (GRANTSWORTH ROAD)" ON THIS SHEET FOR APPROACH SIGNS NOT SHOWN.
  - REFER TO "TRAFFIC CONTROL APPROACH SIGN PACKAGE (ROUTE 12A NORTHBOUND PROJECT APPROACH)" ON THIS SHEET FOR APPROACH SIGNS NOT SHOWN.
  - ALL SIGNS, PAVEMENT MARKINGS, BARRELS, BARRICADES, AND OTHER INCIDENTALS REQUIRED FOR TRAFFIC CONTROL SHALL BE PAID FOR UNDER CONTRACT ITEM 900.645 SPECIAL PROVISION (TRAFFIC CONTROL, ALL-INCLUSIVE).
  - ACCESS TO ALL EXISTING SIDE ROADS, DRIVES, AND PARKING AREAS SHALL BE MAINTAINED AT ALL TIMES DURING CONSTRUCTION.
  - EXISTING SPEED LIMIT SIGNS SHALL BE COVERED WITHIN THE PROJECT LIMITS FOR THE DURATION OF LANE CLOSURES.
  - ALL STOP SIGNS AND ANY TRAFFIC SIGNS MADE IRRELEVANT DUE TO THE TEMPORARY SIGNAL OR OTHER TRAFFIC CONTROL MEASURES SHALL BE COVERED DURING OPERATION OF THE TEMPORARY SIGNAL OR AT THE DISCRETION OF THE ENGINEER. THE COST OF COVERING AND UNCOVERING SIGNS SHALL BE PAID INCIDENTAL TO CONTRACT ITEM 900.645 SPECIAL PROVISION (TRAFFIC CONTROL, ALL-INCLUSIVE).

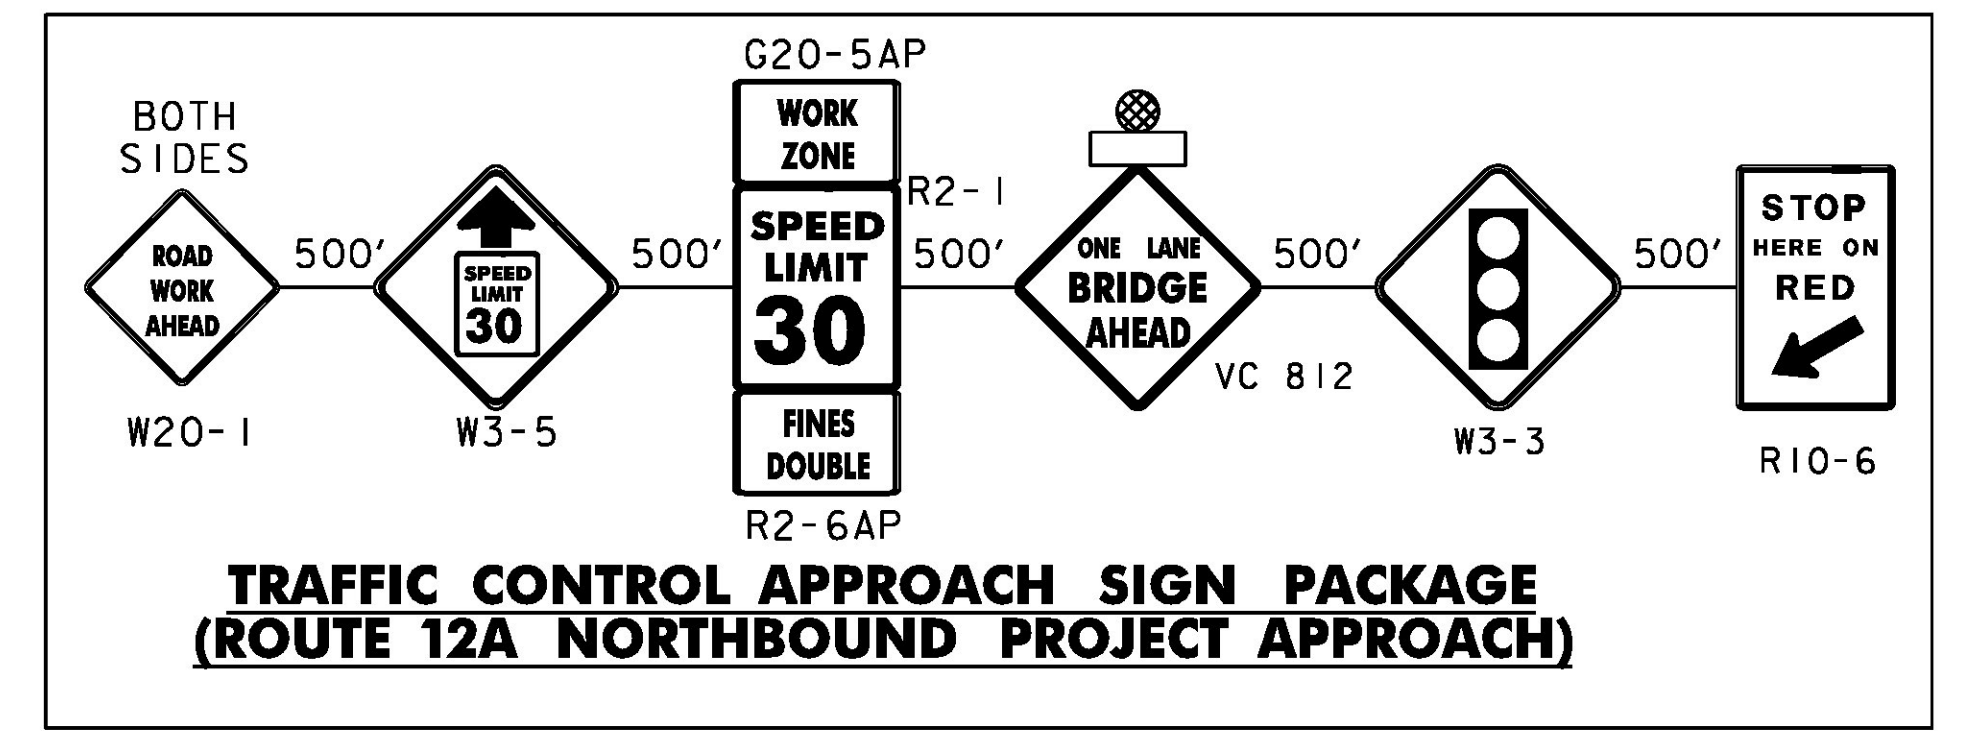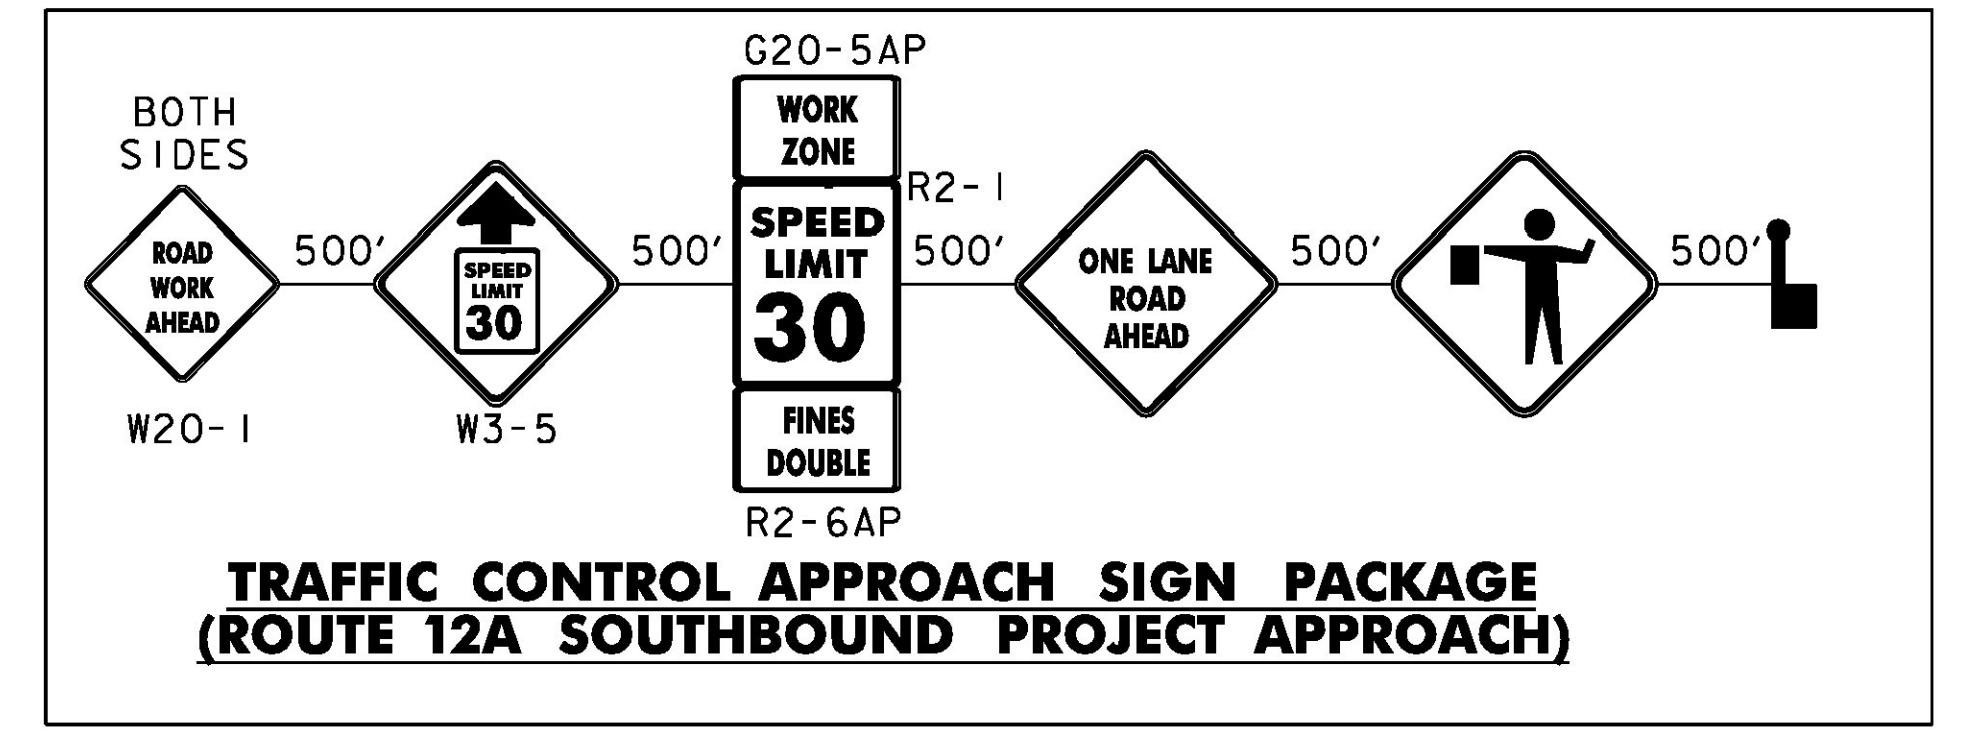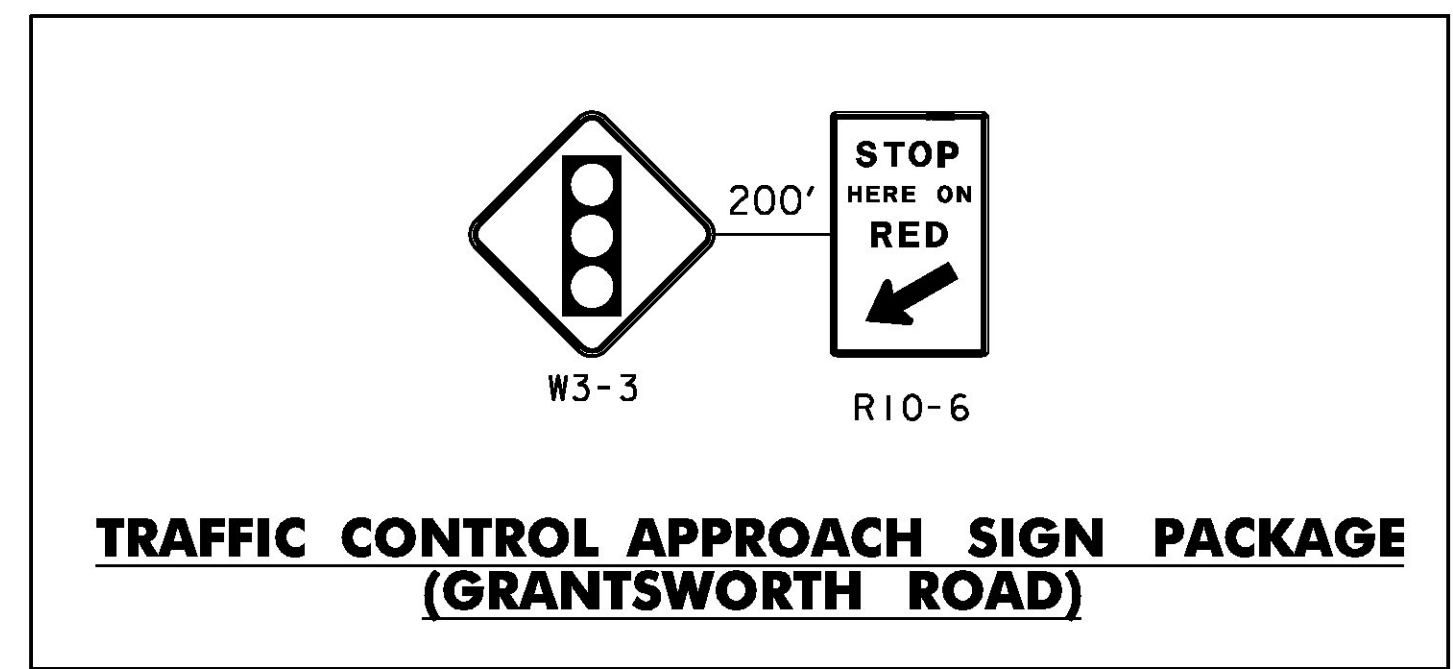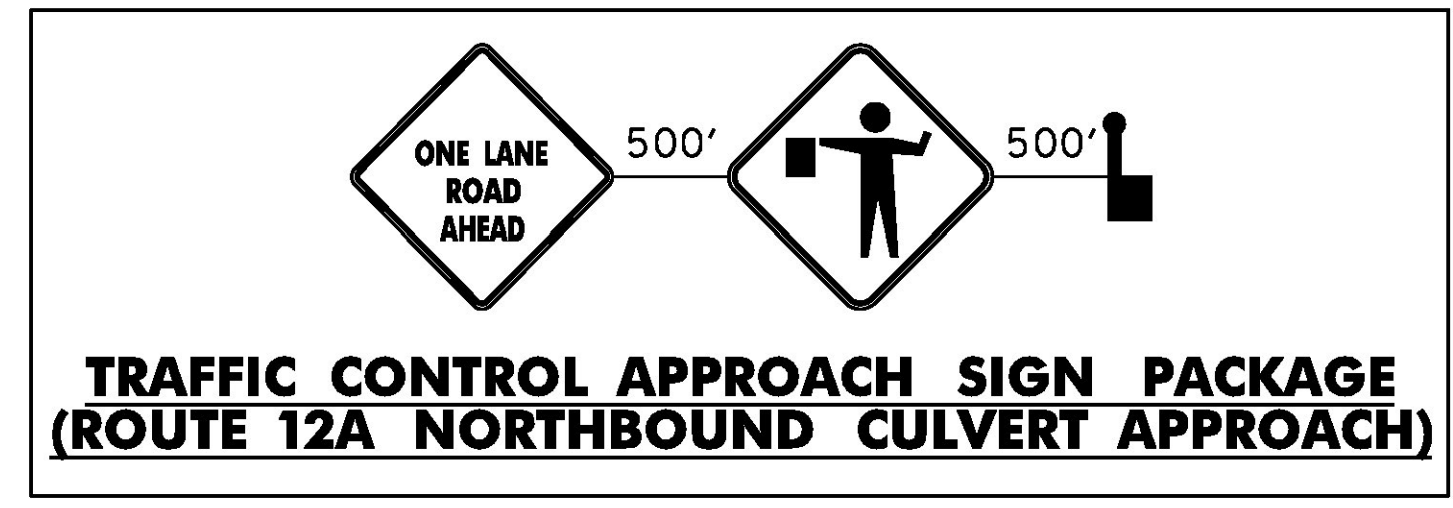

PROJECT NAME:	BRAINTREE
PROJECT NUMBER:	ER STP 0187(12)
FILE NAME:	z12c526+cp.dgn
PROJECT LEADER:	G. EDWARDS
DESIGNED BY:	I. MAYNARD
TRAFFIC CONTROL PLAN	
PLOT DATE:	1/10/2014
DRAWN BY:	I. MAYNARD
CHECKED BY:	M. FOISY
SHEET	37 OF 72