




1.500" Radius, 0.625" Border, 0.375" Indent, White on Green;  
Standard Arrow Custom 9.000" X 6.125" 90°; [FERRY TO NY 6] C; [OPERATING] C;  
[7 AM TO 6 PM] C;

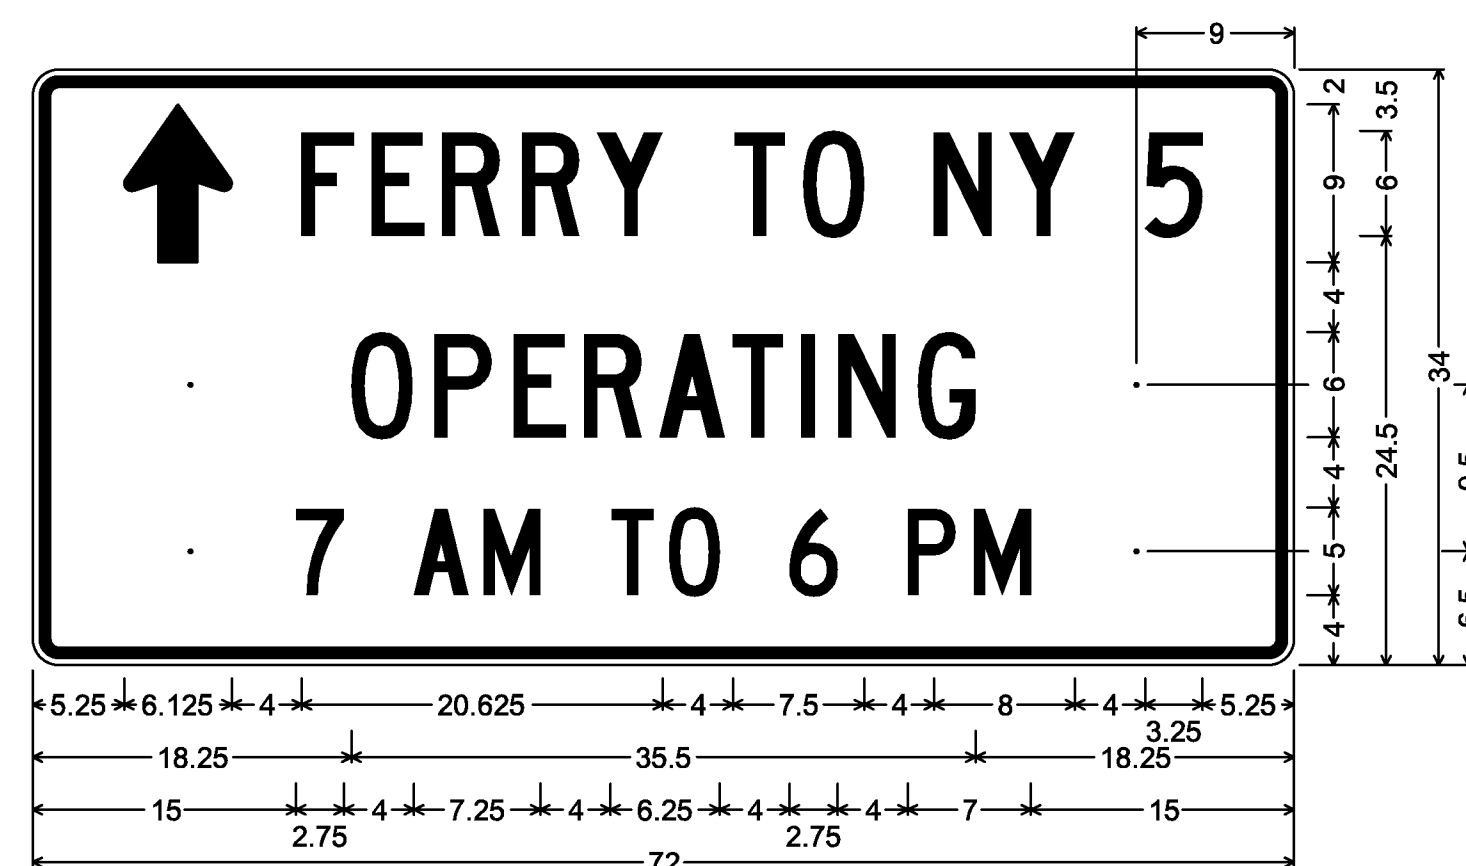


1.500" Radius, 0.625" Border, 0.375" Indent, White on Green;  
Standard Arrow Custom 9.000" X 6.125" 90°; [FERRY TO NY 5] C; [OPERATING] C;  
[7 AM TO 6 PM] C;

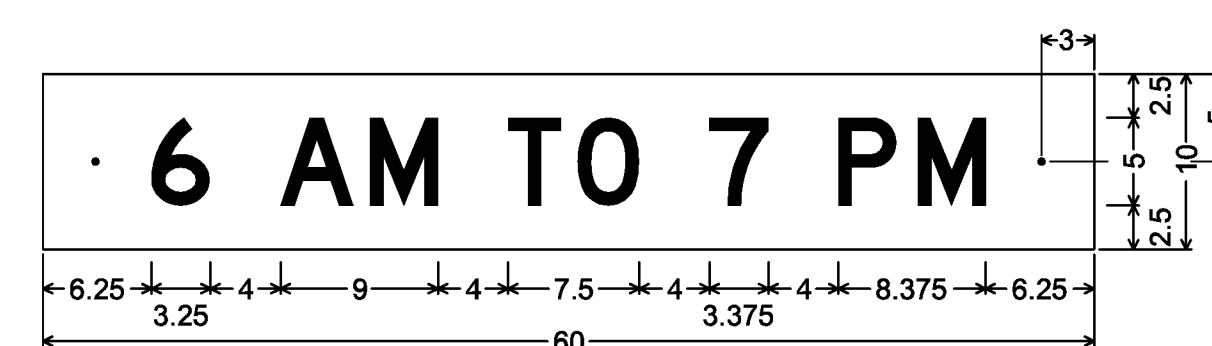


DOUBLE-SIDED (SIDE 1); No border, White on Green;  
[6 AM TO 7 PM] D;

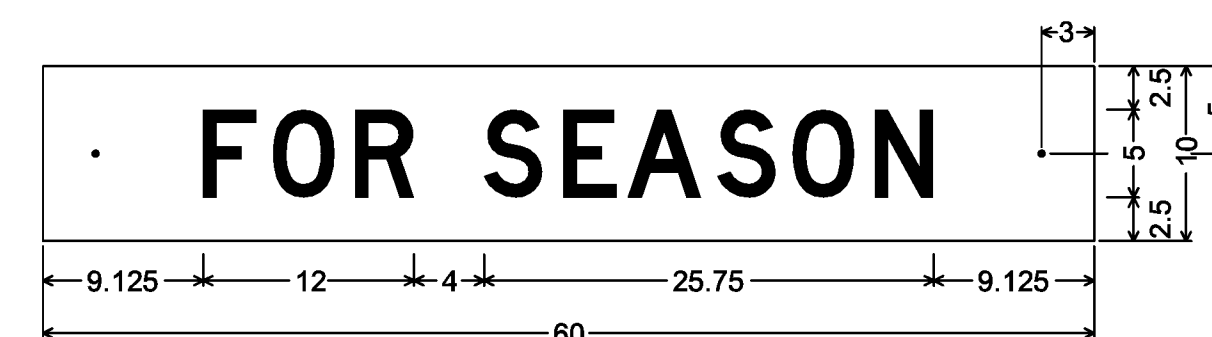


DOUBLE-SIDED (SIDE 2); No border, Black on Yellow;  
[FOR SEASON] D;

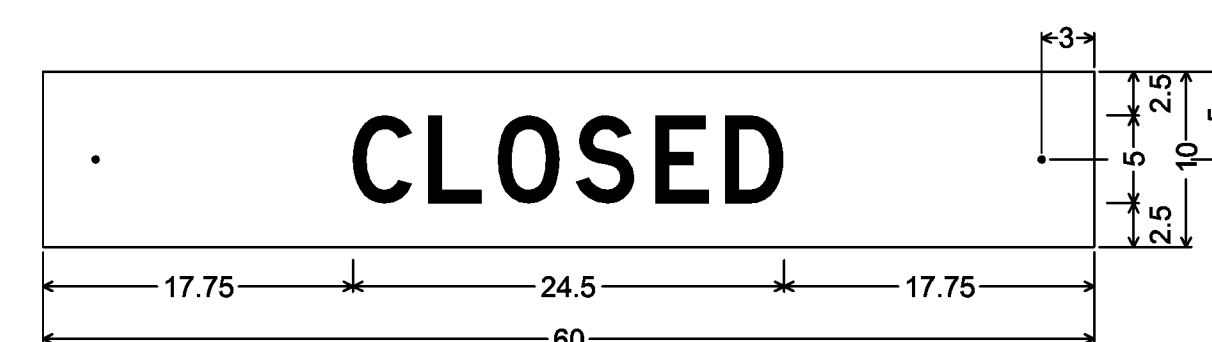


No border, Black on Yellow;  
[CLOSED] D;

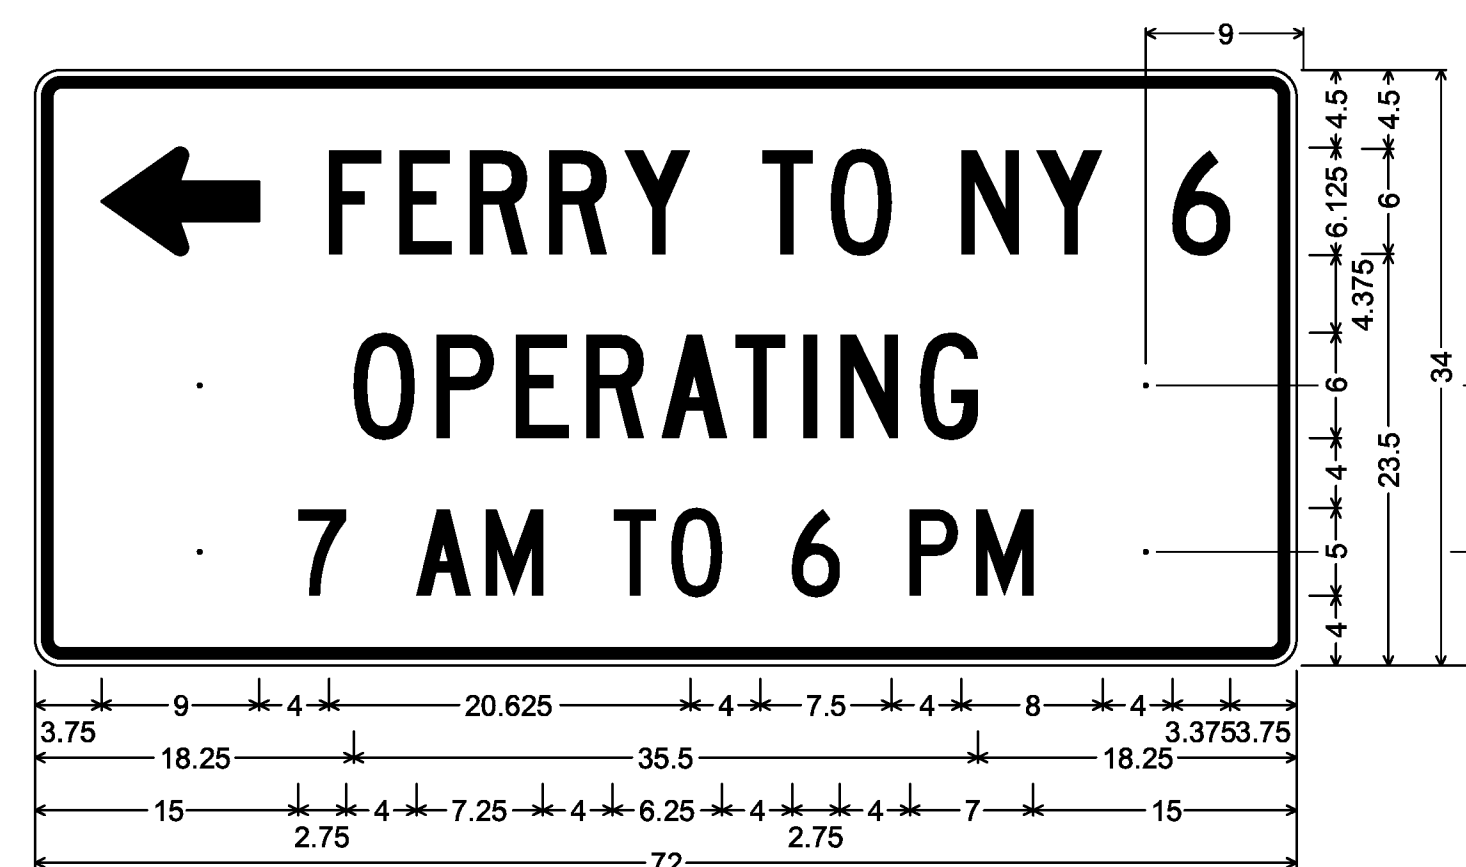

1.500" Radius, 0.625" Border, 0.375" Indent, White on Green;  
Standard Arrow Custom 9.000" X 6.125" 180°; [FERRY TO NY 6] C; [OPERATING] C;  
[7 AM TO 6 PM] C;

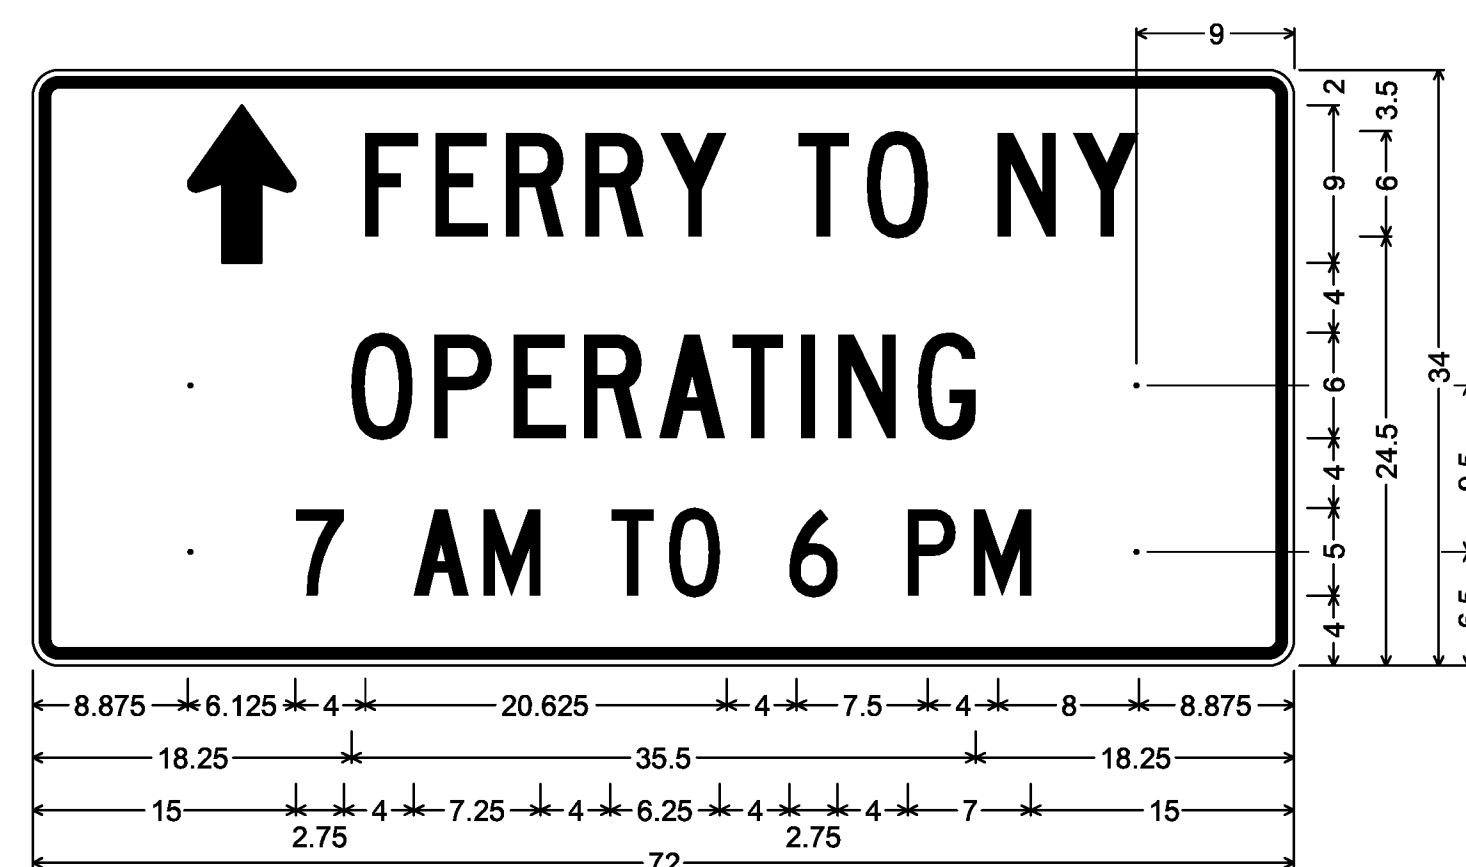


1.500" Radius, 0.625" Border, 0.375" Indent, White on Green;  
Standard Arrow Custom 9.000" X 6.125" 90°; [FERRY TO NY] C; [OPERATING] C;  
[7 AM TO 6 PM] C;

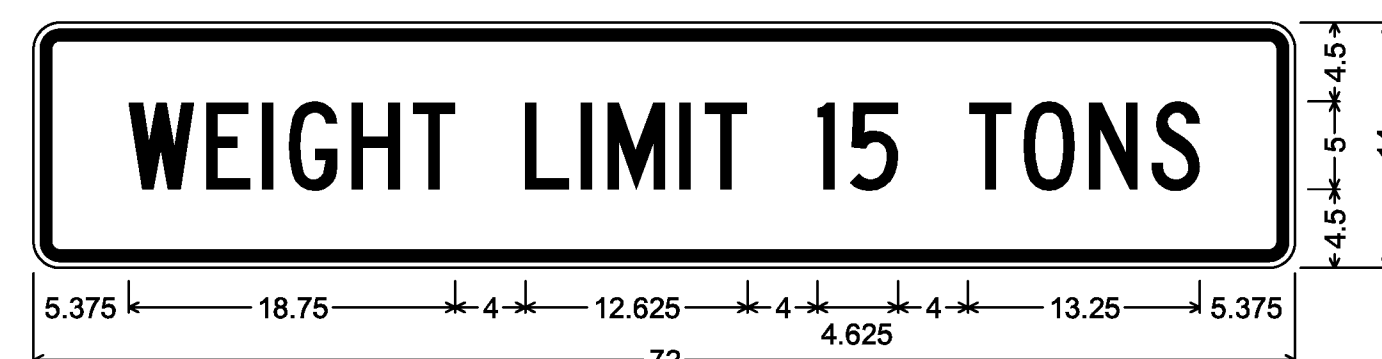

1.500" Radius, 0.625" Border, 0.375" Indent, Black on White;  
[WEIGHT LIMIT 15 TONS] C 80% spacing;

ALL SIGNS IN THIS SECTION ARE CUSTOM FERRY SIGNS

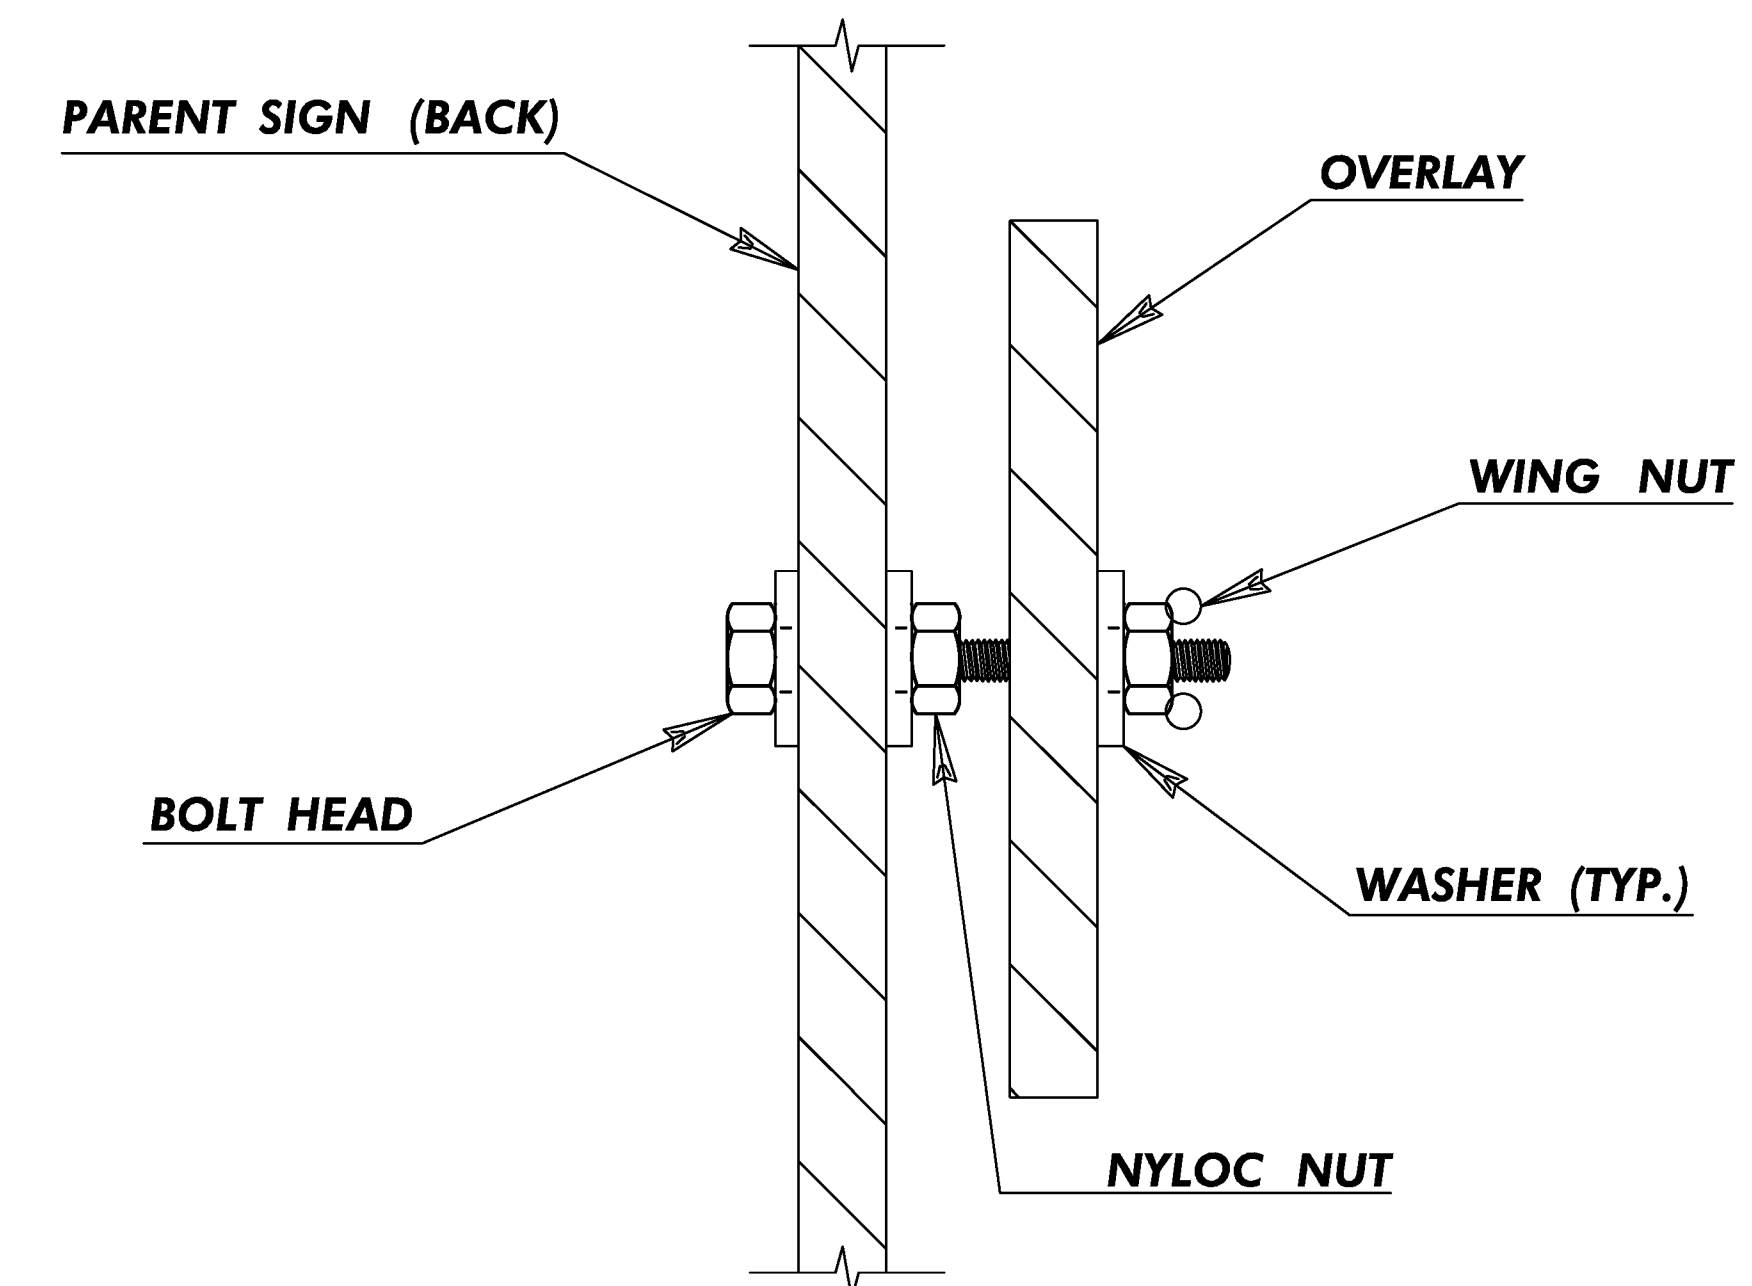

SIGN OVERLAY ASSEMBLY

NOTE: ALL MOUNTING HARDWARE TO BE STAINLESS STEEL

ALL DIMENSIONS SHOWN IN INCHES, EXCEPT WHERE NOTED.

NOTE: BOLT-ON OVERLAY PLAQUE(S) TO BE MOUNTED ON FERRY OPERATING HOURS SIGN AS NEEDED, DEPENDING ON CURRENT OPERATING HOURS AT TIME OF INSTALLATION. REMAINING PLAQUE(S) TO BE PROVIDED TO FERRY OPERATOR. CONTRACTOR SHALL COORDINATE WITH FERRY OPERATOR TO DETERMINE WHICH PLAQUES SHOULD BE INSTALLED DURING CONSTRUCTION, IF ANY.

NOT TO SCALE

TYLIN INTERNATIONAL

PROJECT NAME: STATEWIDE-SOUTHWEST  
PROJECT NUMBER: STPG SIGN(47)

FILE NAME: z12c534\_SD02.dgn  
PROJECT LEADER: D. BRYANT  
DESIGNED BY: B. TOOTHAKER  
SIGN DETAILS 7

PLOT DATE: 9/15/2014  
DRAWN BY: B. TOOTHAKER  
CHECKED BY: K. KERN  
SHEET 10 OF 107