


CHANNEL PROFILE

HOR. SCALE 1" = 20'-0"
 VER. SCALE 1" = 10'-0"

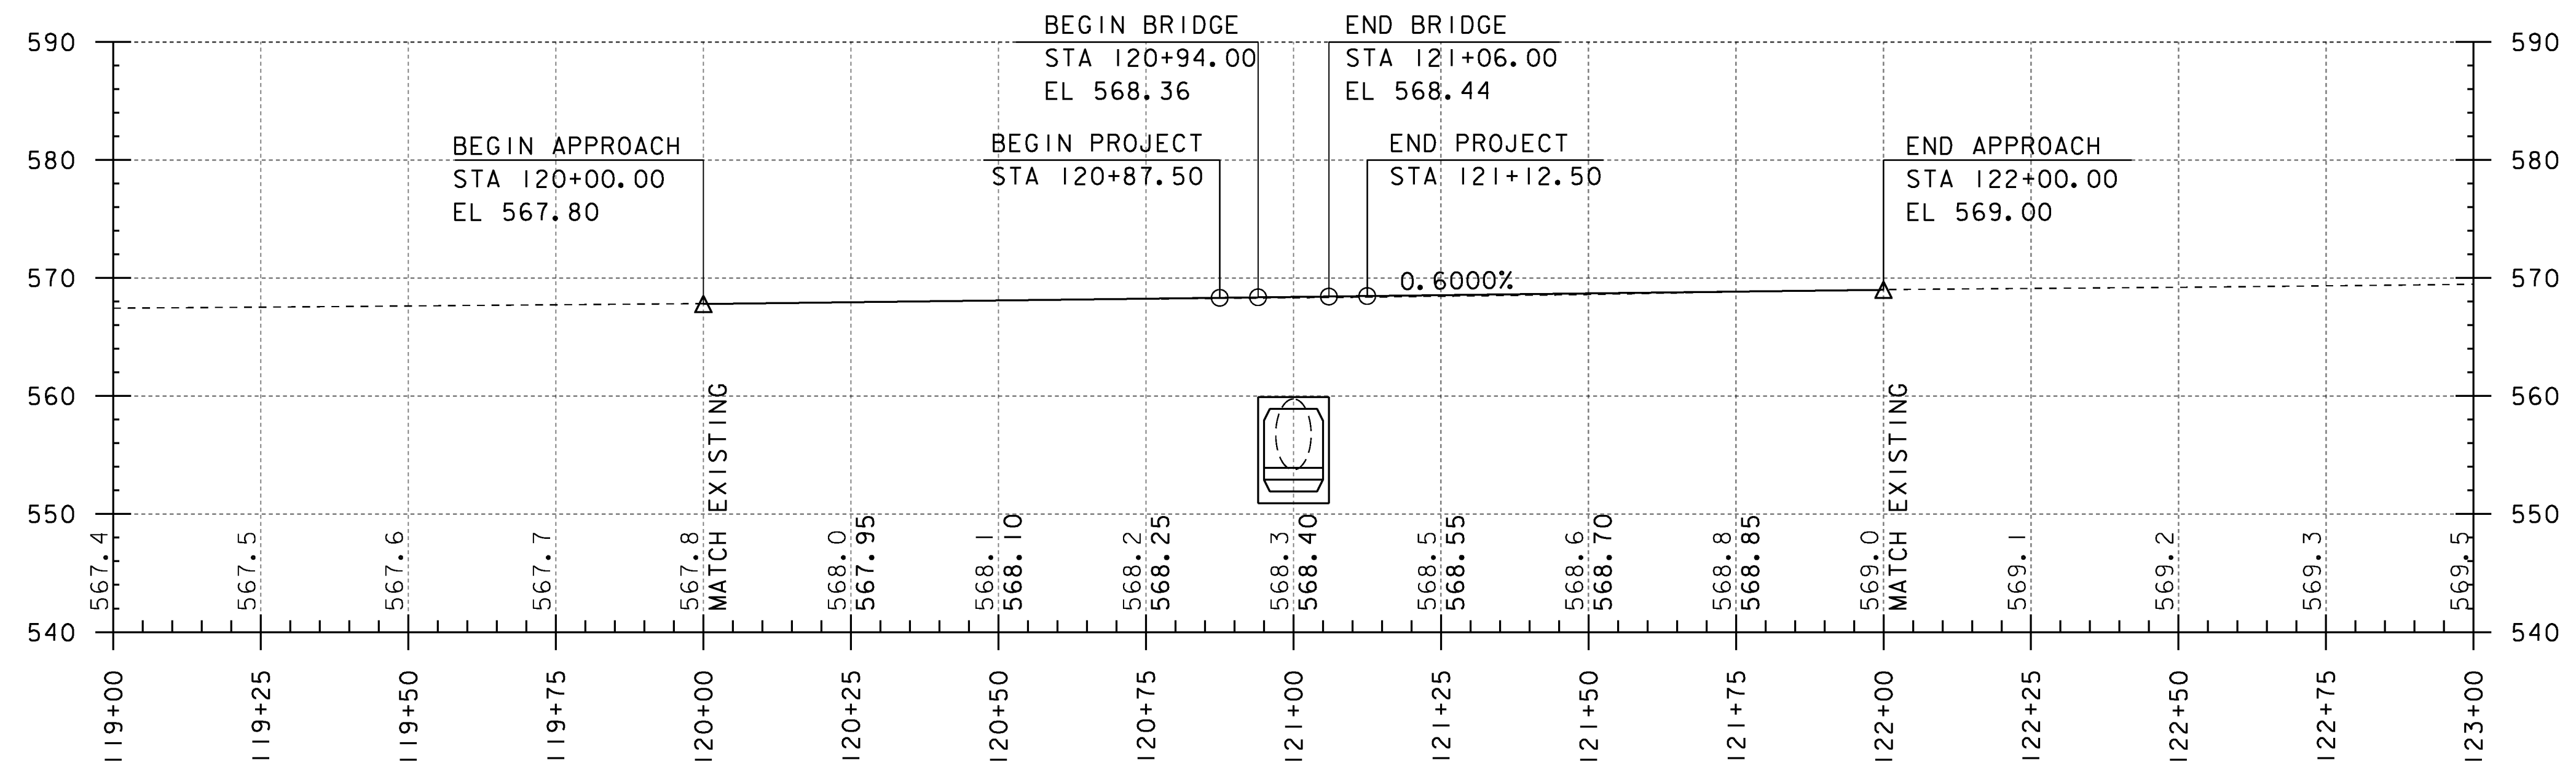

MAINLINE PROFILE

HOR. SCALE 1" = 20'-0"
 VER. SCALE 1" = 10'-0"

THE GRADES SHOWN TO THE NEAREST TENTH ARE THE ORIGINAL GROUND ELEVATIONS ALONG THE PROPOSED ALIGNMENT.

THE GRADES SHOWN TO THE NEAREST HUNDREDTH ARE THE FINISH GRADES ALONG THE PROPOSED ALIGNMENT.

| | |
|-------------------------------|---------------------------|
| PROJECT NAME: ST. ALBANS TOWN | |
| PROJECT NUMBER: BF 0279(5) | |
| FILE NAME: sl2c598pro.dgn | PLOT DATE: 10-JAN-2017 |
| PROJECT LEADER: J.B. MCCARTHY | DRAWN BY: J. SALVATORI |
| DESIGNED BY: J. SALVATORI | CHECKED BY: J.B. MCCARTHY |
| PROFILE SHEET | SHEET II OF 29 |