
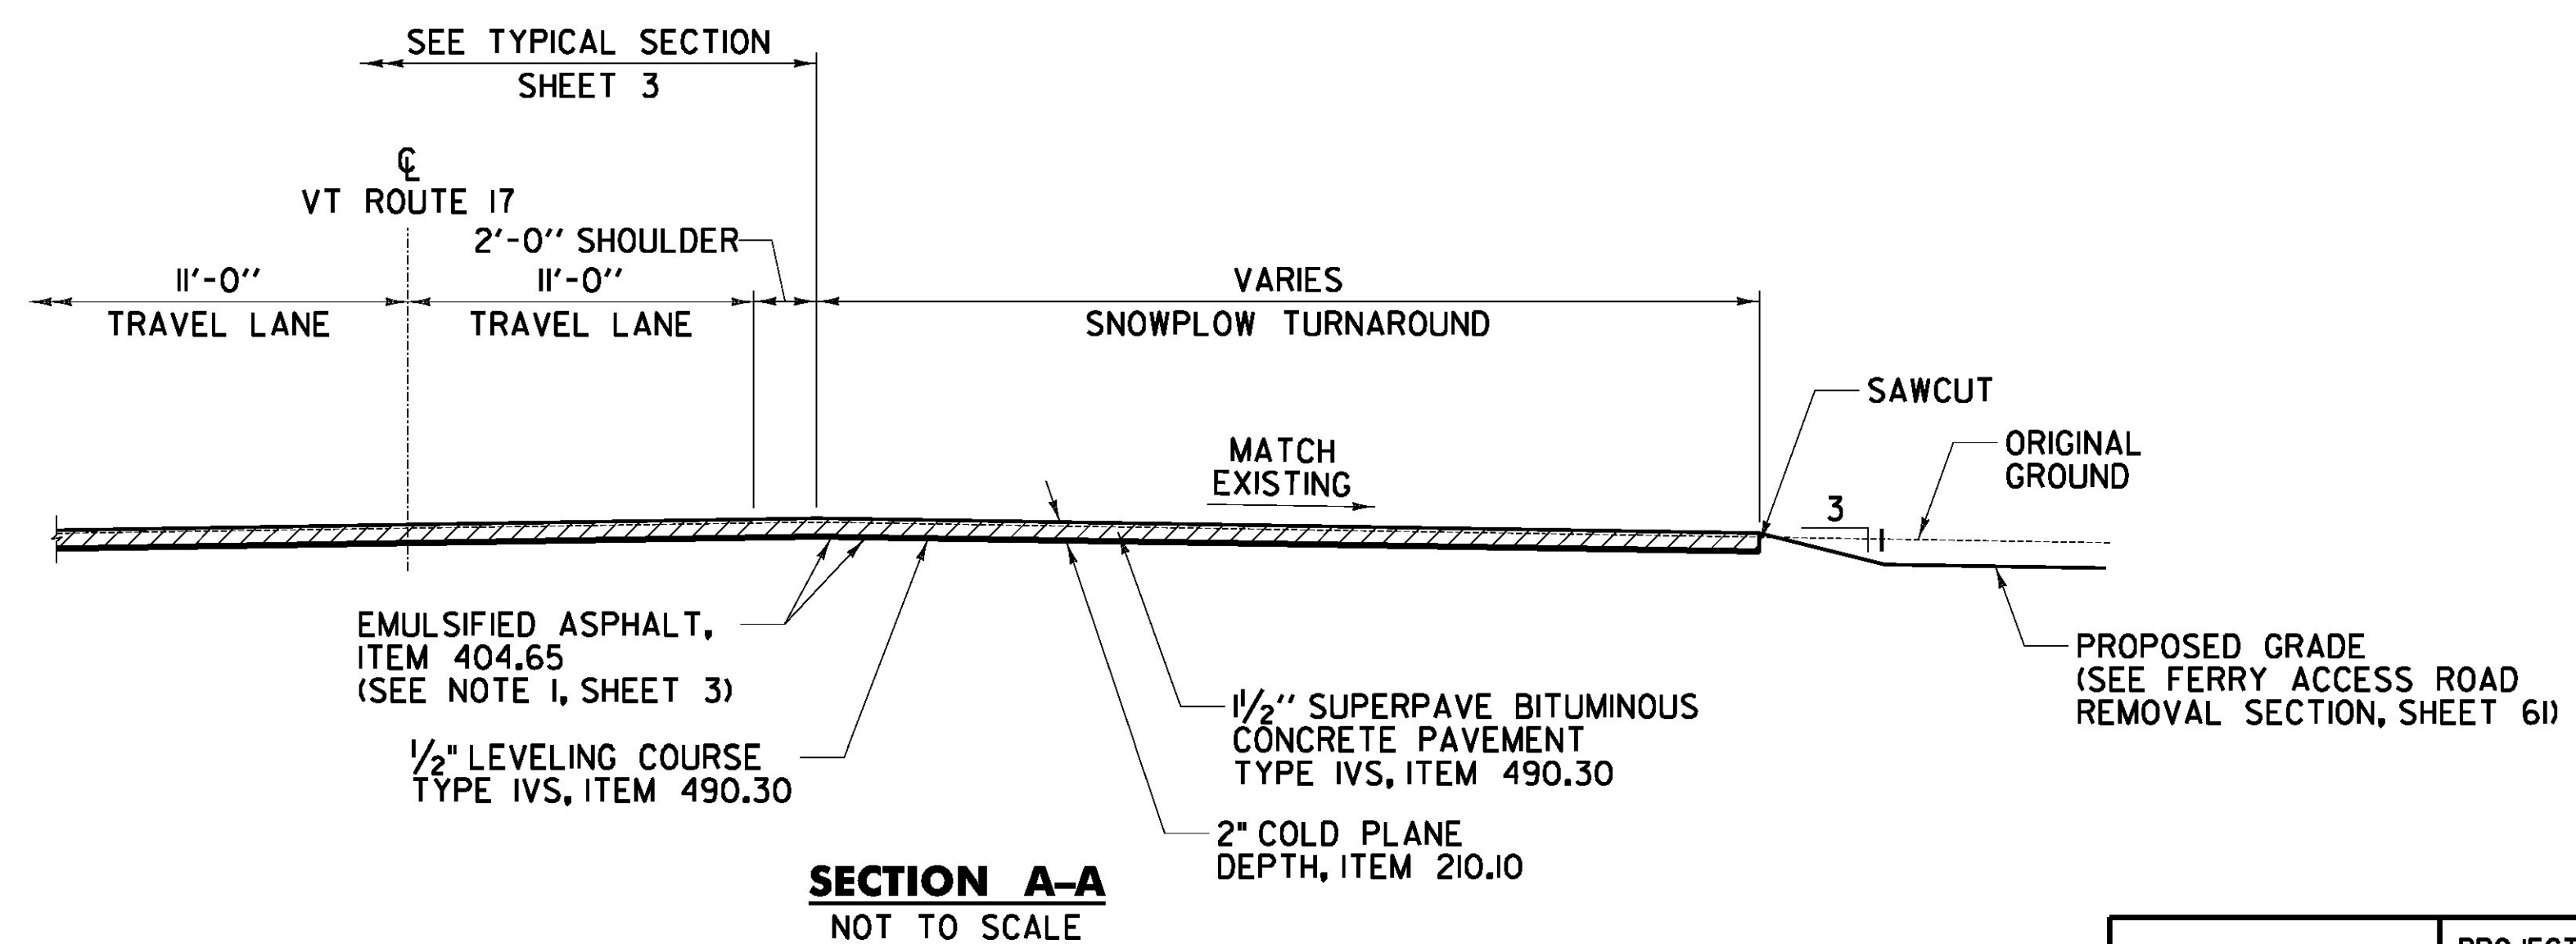


SNOWPLOW TURNAROUND

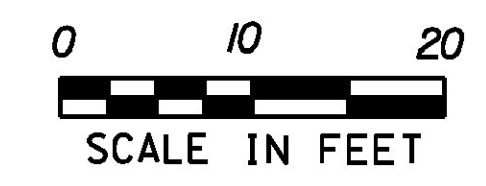

SECTION A-A
NOT TO SCALE

MISCELLANEOUS DETAILS SHEET #5	PROJECT NAME: LAKE CHAMPLAIN SITE RESTORATION	
	PROJECT NUMBER: STP 032-K(18)	
	FILE NAME: z12E008_msd_05.dgn	PLOT DATE: 7/12/2012
	DESIGNED BY: B.T.H.	CHECKED BY: D.E.G.
	DWG. NO.: MD-5	SHEET 65 OF 100

FILE NAME = I:\A\2012\30\ACADD\MSTN\z12E008_msd_05.dgn
 DATE/TIME = 7/12/2012
 USER = 4666