


PLAN


SPECIAL PROVISION (INFORMATIONAL SIGN WITH STAND-OFF SIGN HOLDERS), ITEM 900.620 (SEE NOTE 1)

42" X 72" INFORMATIONAL SIGN, TO BE PROVIDED BY OTHERS

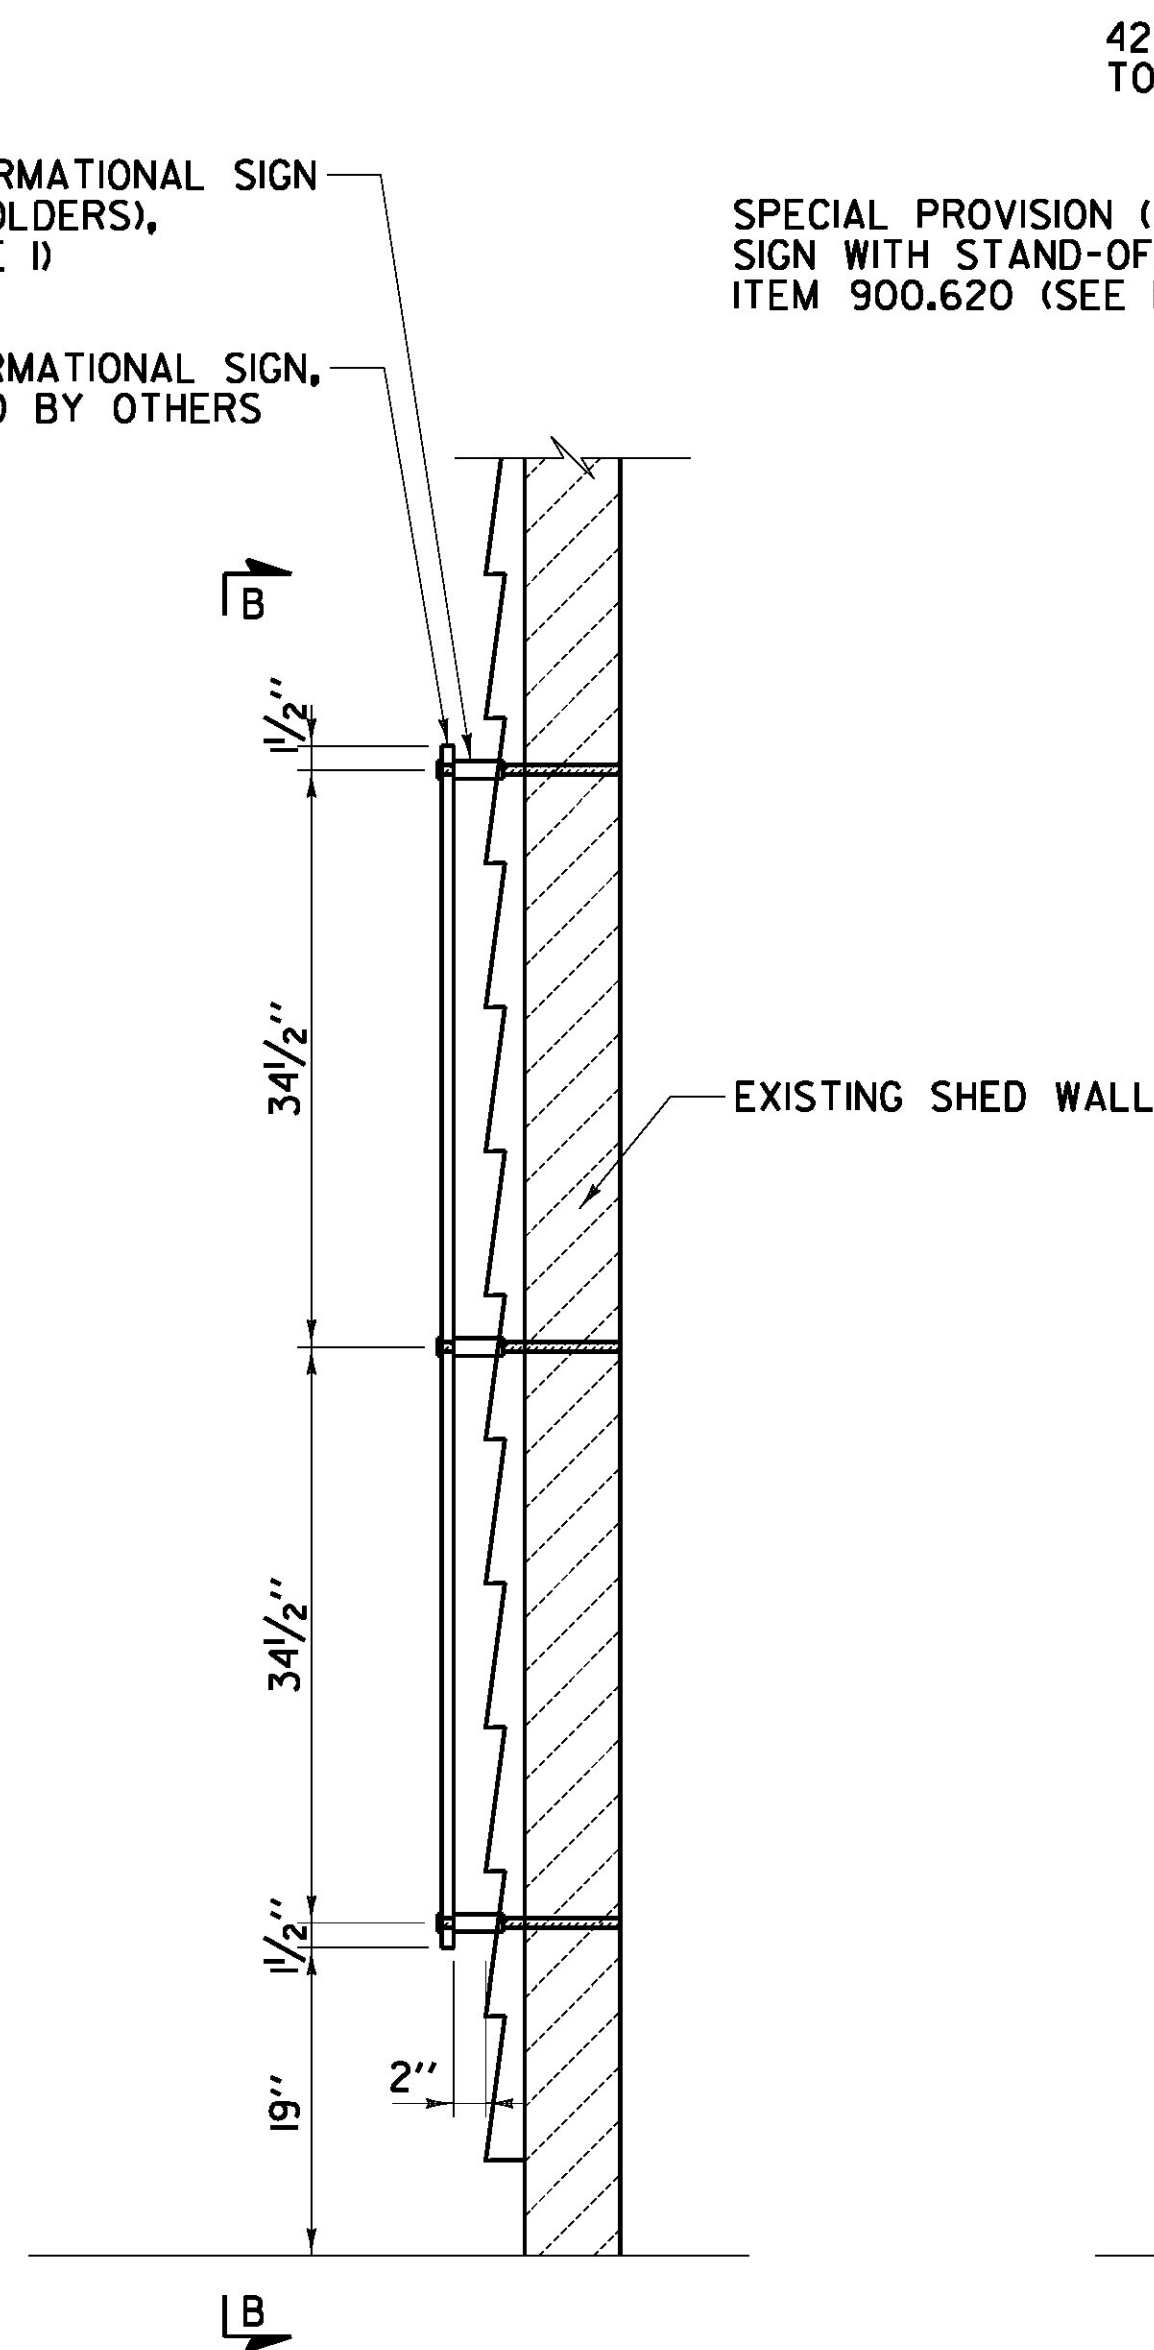

SECTION A - A

SPECIAL PROVISION (INFORMATIONAL SIGN WITH STAND-OFF SIGN HOLDERS), ITEM 900.620 (SEE NOTE 1)

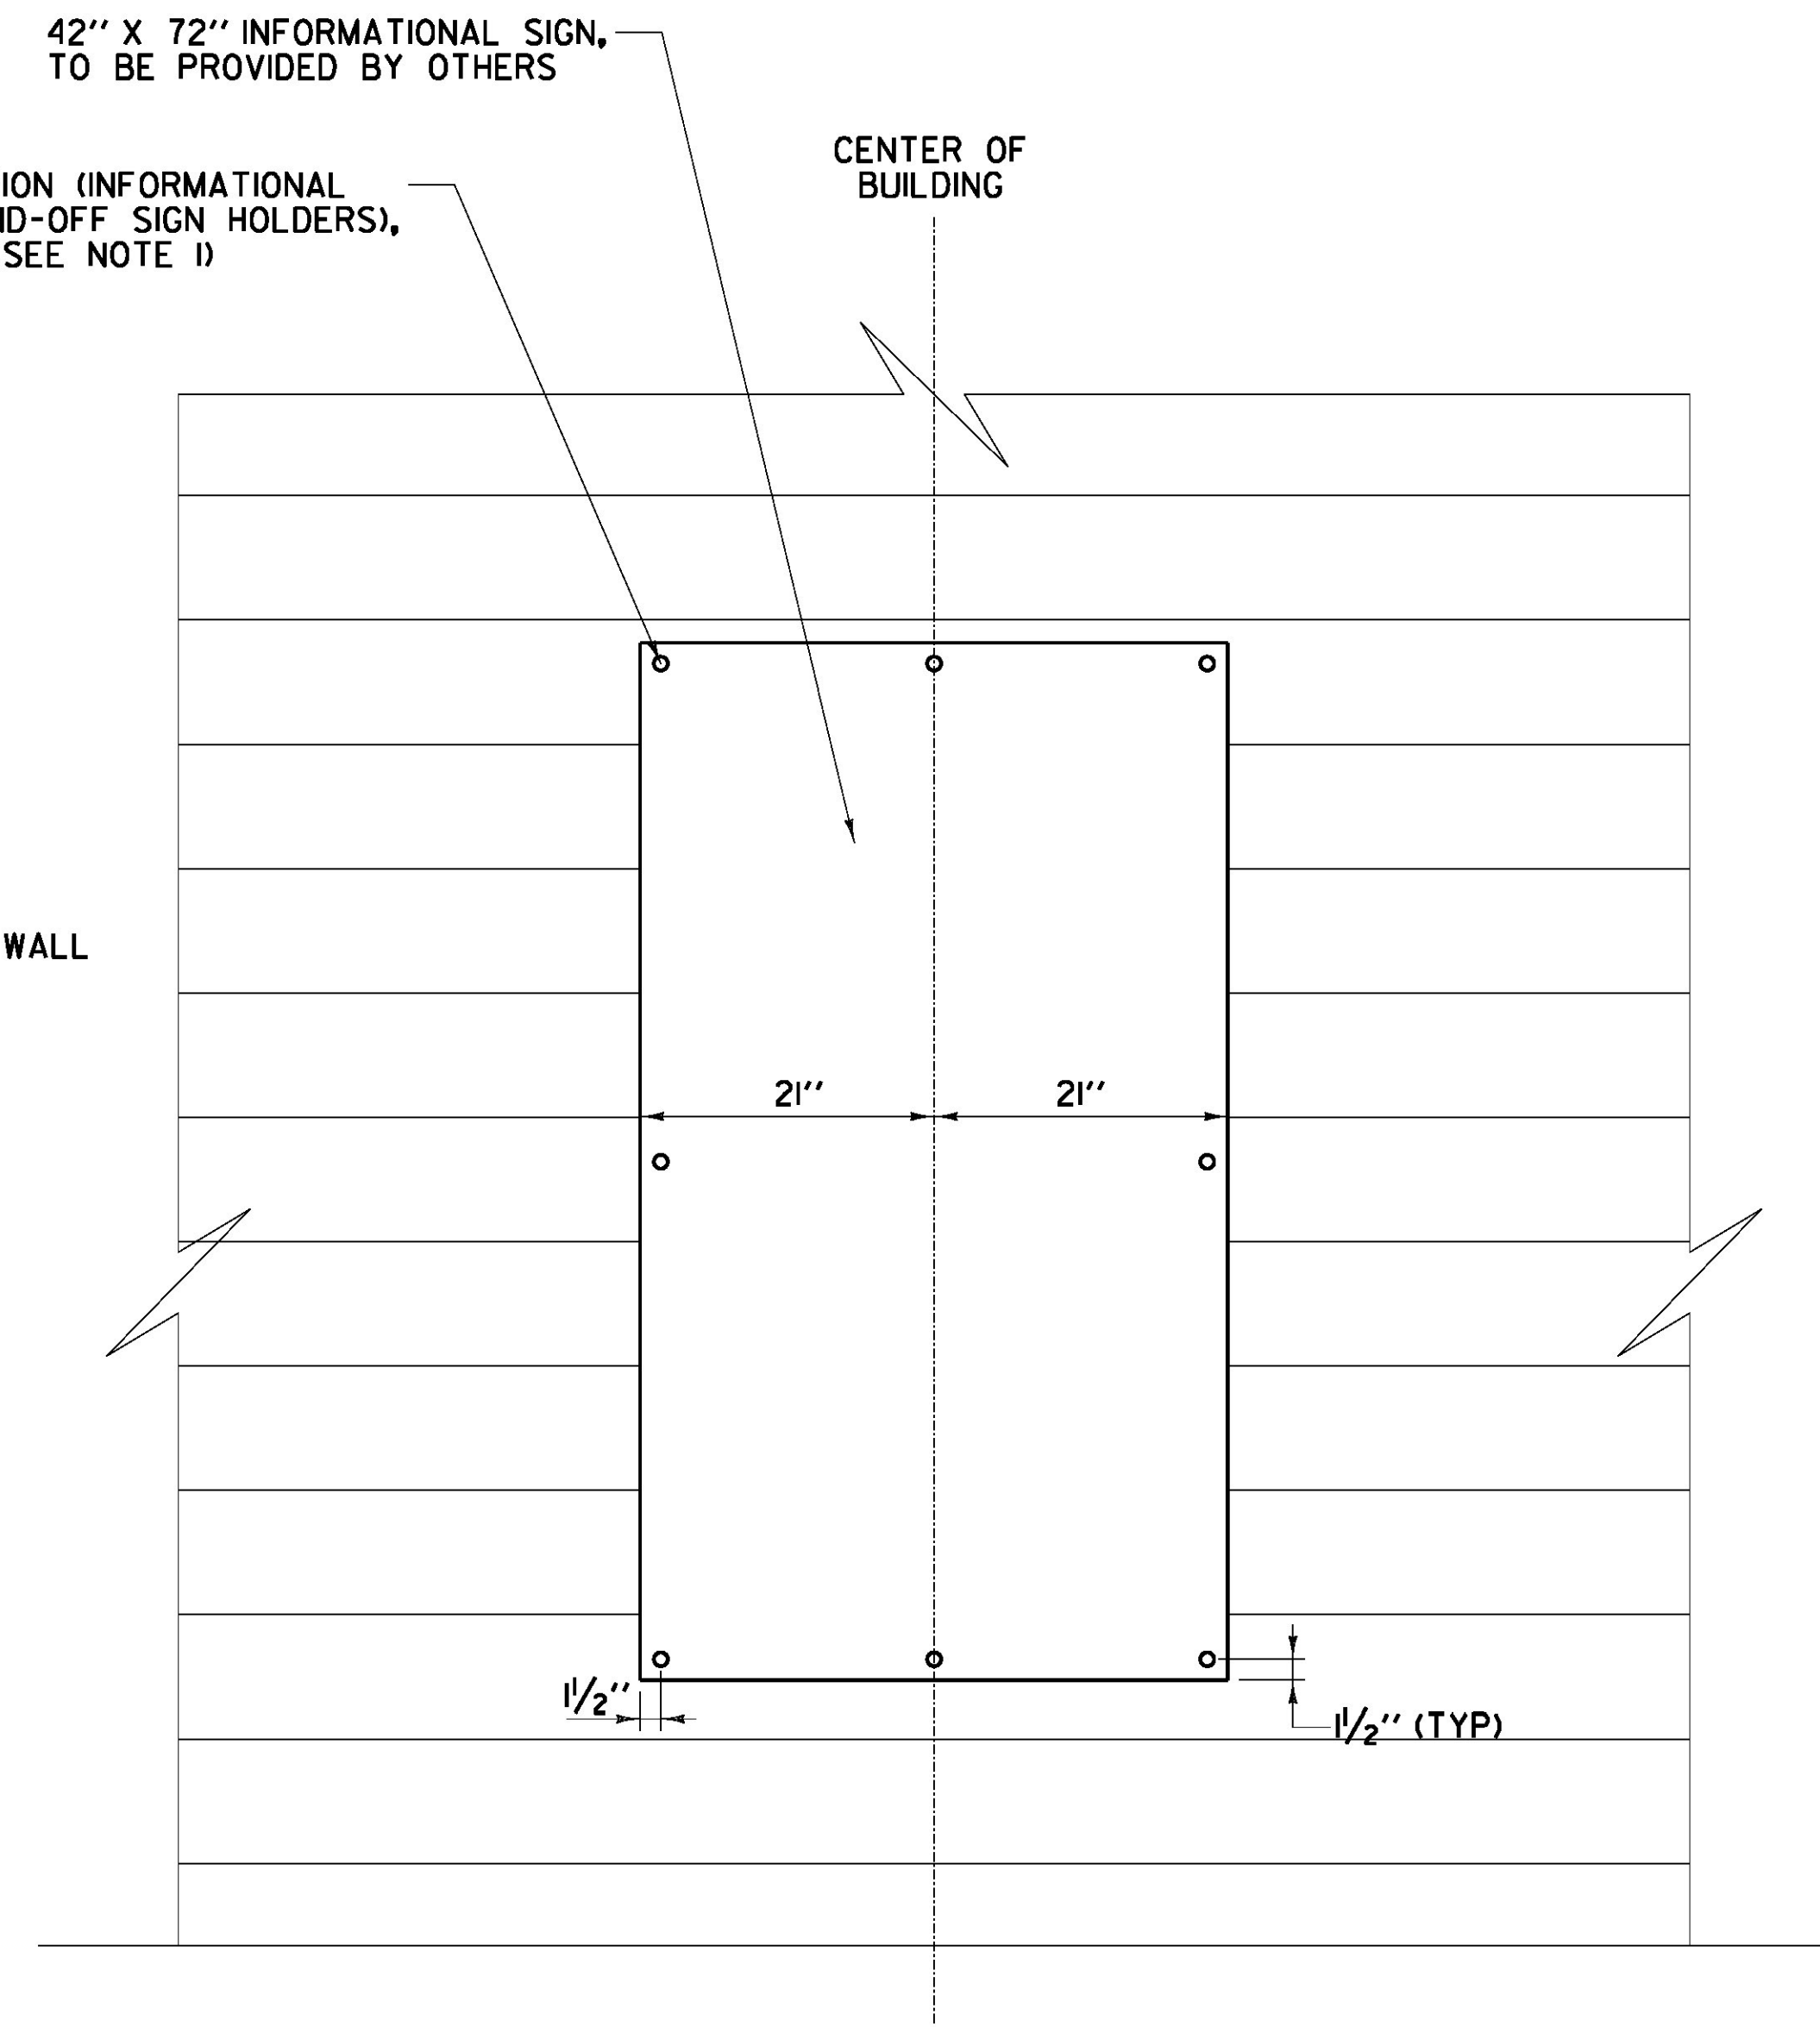

SECTION B - B

900.620 SPECIAL PROVISION (INFORMATIONAL SIGN WITH STAND-OFF SIGN HOLDERS) DETAIL

NOTE:

- STAND-OFF SIGN HOLDERS SHALL BE USED TO MOUNT 42" X 72" INFORMATIONAL SIGN TO THE SIDE OF EXISTING SHED. THE CONTRACTOR SHOULD INSTALL STAND-OFF SIGN HOLDER TO MANUFACTURER'S SPECIFICATIONS. STAND-OFFS SHOULD BE STAINLESS STEEL AND A MINIMUM OF 1" IN DIAMETER.

NOT TO SCALE

MISCELLANEOUS DETAILS SHEET #7	PROJECT NAME: LAKE CHAMPLAIN SITE RESTORATION	
	PROJECT NUMBER: STP 032-1(18)	
	FILE NAME: z12E008_msd_07.dgn	PLOT DATE: 7/12/2012
	PROJECT LEADER: D.E.G.	DRAWN BY: W.G.P.
	DESIGNED BY: B.T.H.	CHECKED BY: D.E.G.
	DWG. NO.: MD-7	SHEET 67 OF 100

FILE NAME = I:\A\2012\30\ACADD\MSTN\z12E008_msd_07.dgn
 DATE/TIME = 7/12/2012
 USER = 4666