




VF 21+23

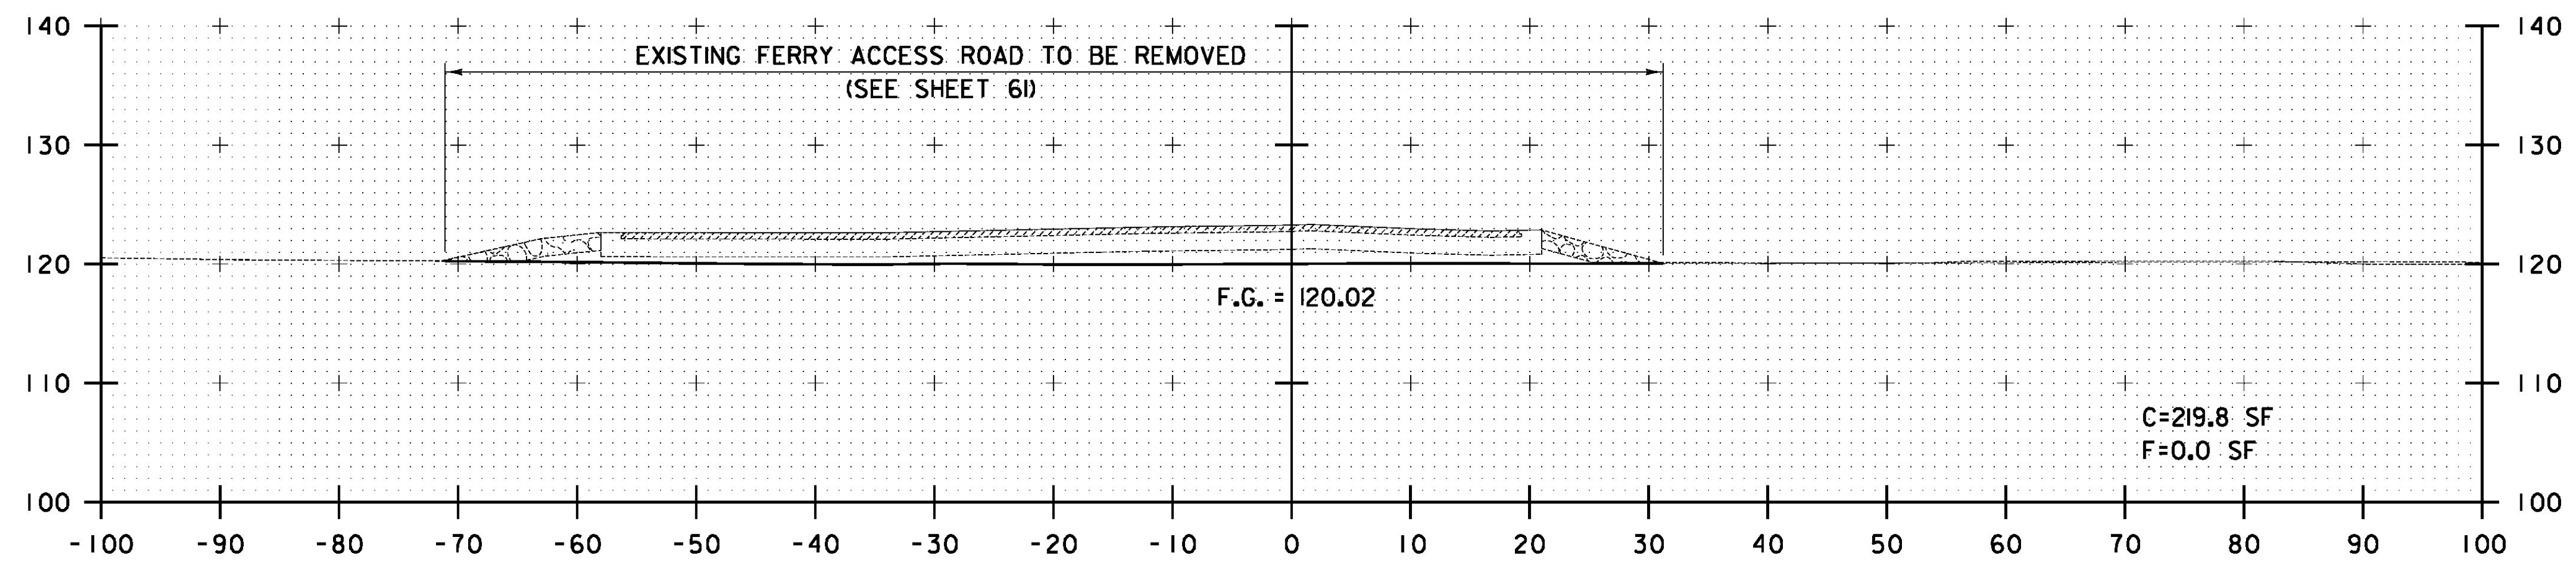

VF 21+00

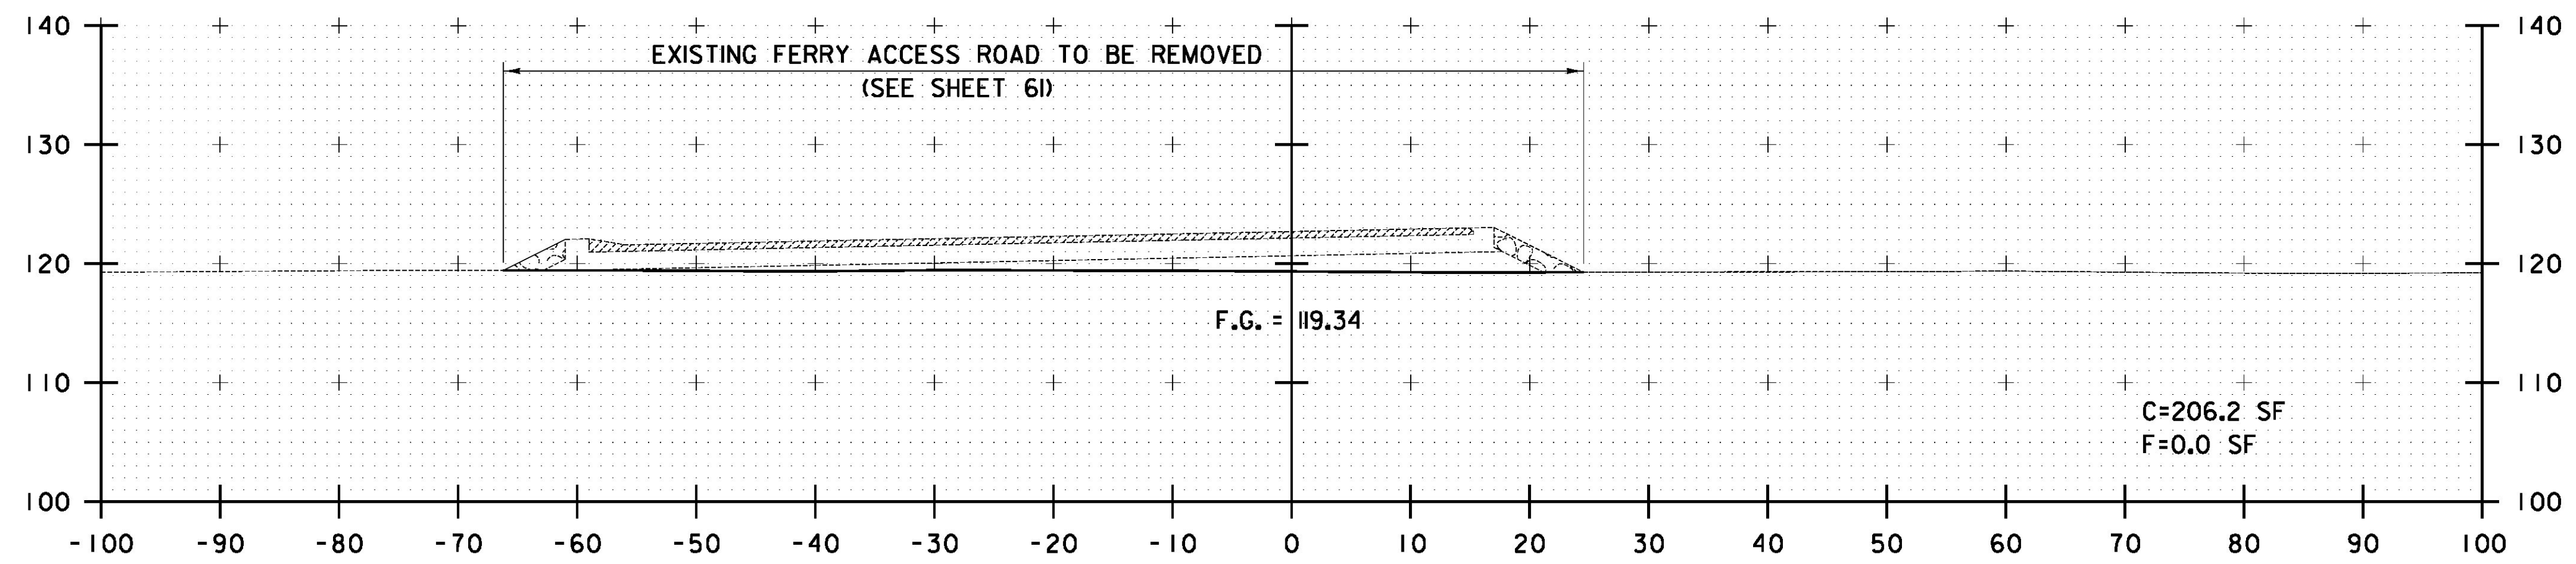

VF 20+50

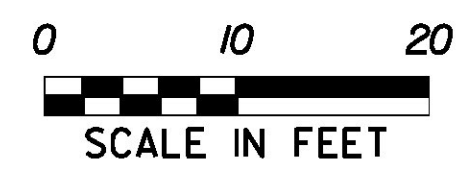

STA. VF 20+50 TO STA. VF 21+23

FILE NAME: I:\2123\2123\CADD\MSTN\2123\2123.xsec.dgn  
 DATE/TIME: 7/12/2012  
 USER: 4666

<b>CROSS SECTION SHEET #7</b>	PROJECT NAME: LAKE CHAMPLAIN SITE RESTORATION
	PROJECT NUMBER: STP 032-I(18)
	FILE NAME: z12E008.xsec.02.dgn
PROJECT LEADER: D.E.G.	PLOT DATE: 7/12/2012
DESIGNED BY: B.T.H.	DRAWN BY: W.G.P.
DWG. NO.: XS-7	CHECKED BY: D.E.G.
	SHEET 81 OF 100