



NF 12+59

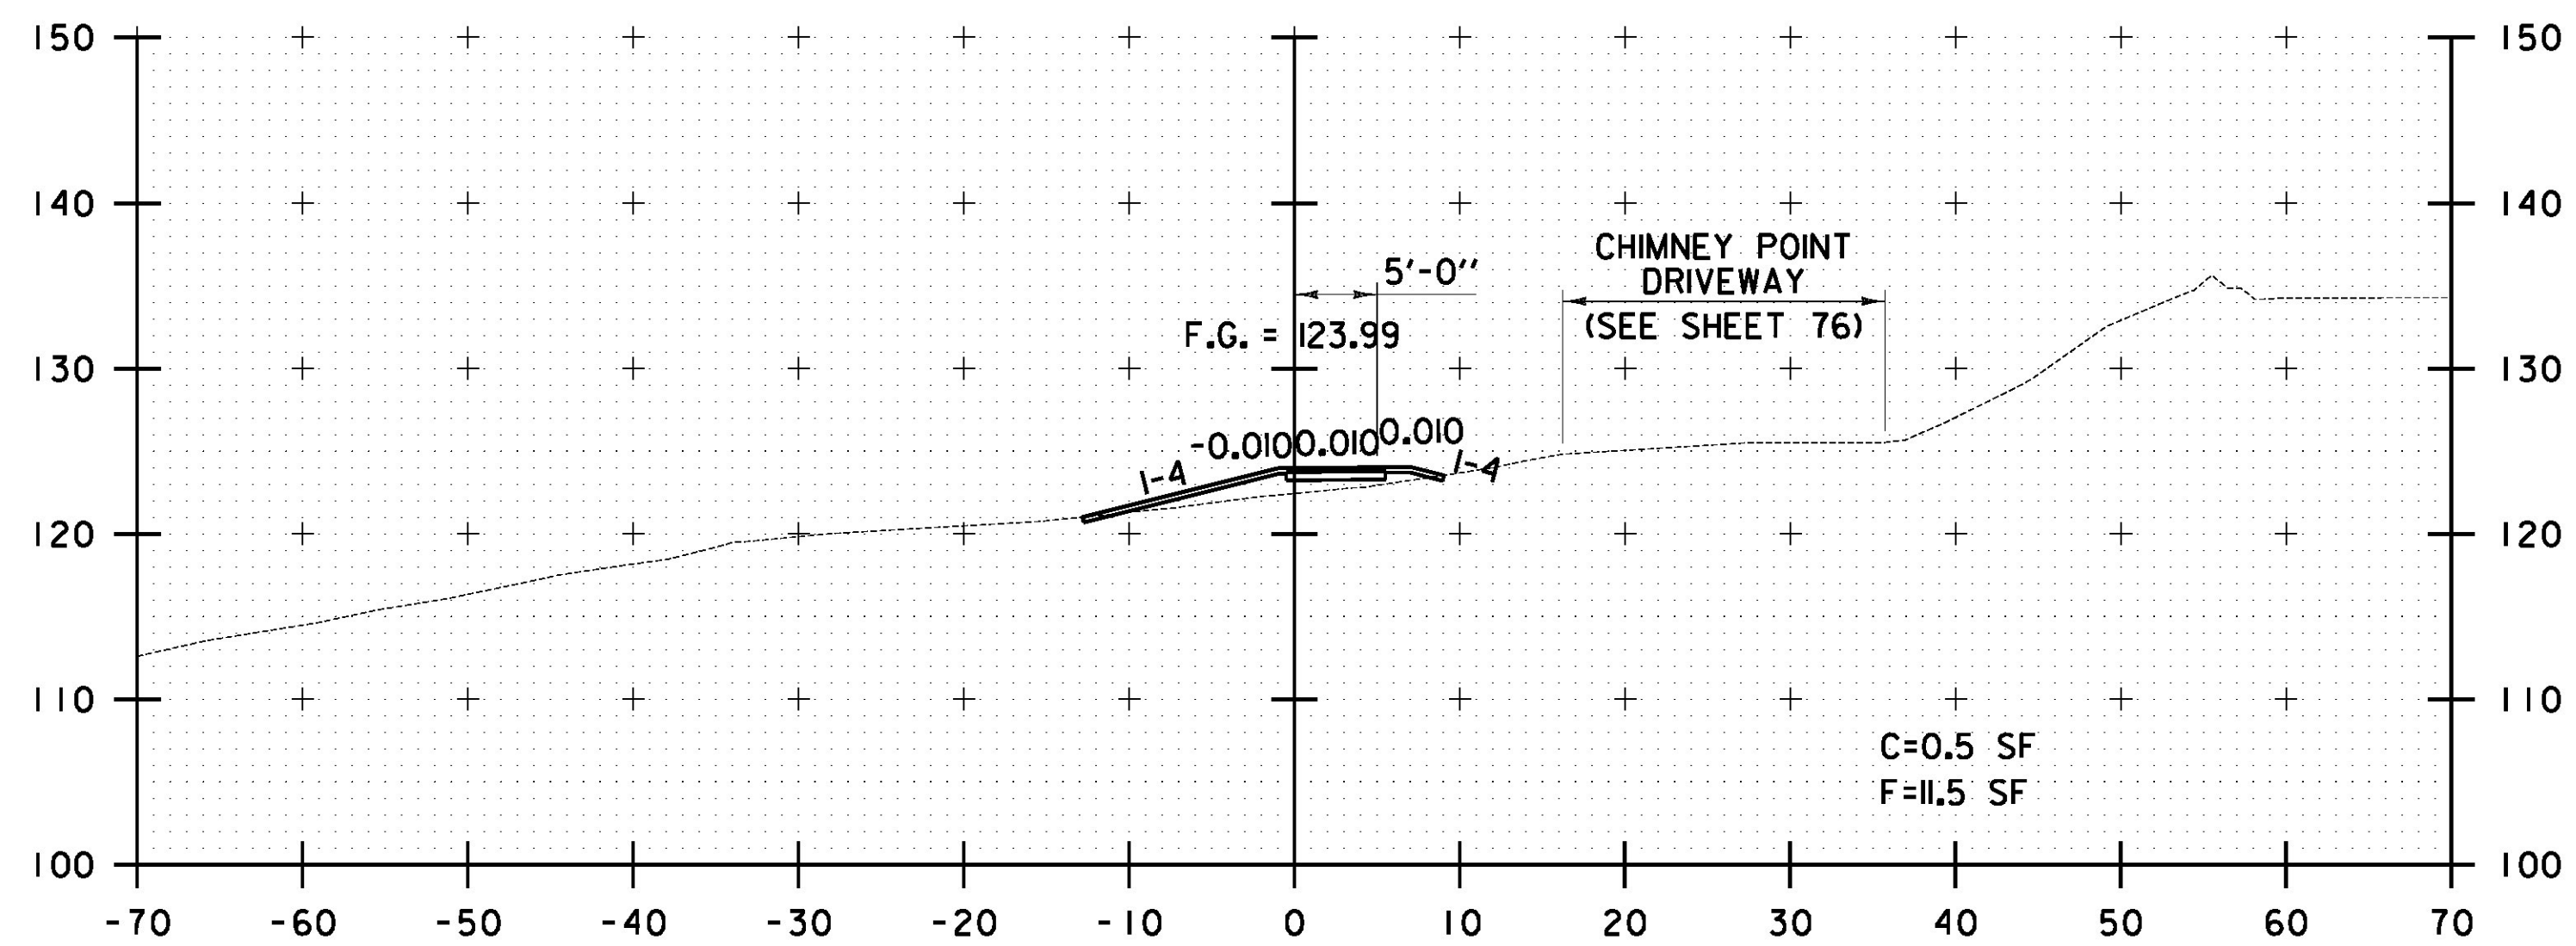

NF 12+50

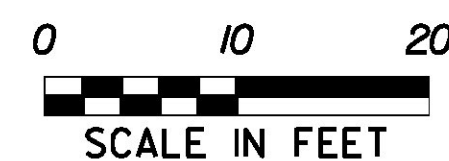

STA. NF 12+50 TO STA. NF 12+59

FILE NAME = I:\2012\30\ACAD\MSTN\12E008_xsec_05.dgn
 DATE/TIME = 7/12/2012
 USER = 4666

CROSS SECTION SHEET #12	PROJECT NAME: LAKE CHAMPLAIN SITE RESTORATION
	PROJECT NUMBER: STP 032-I(18)
FILE NAME: z12E008_xsec_05.dgn	PLOT DATE: 7/12/2012
PROJECT LEADER: D.E.G.	DRAWN BY: W.G.P.
DESIGNED BY: B.T.H.	CHECKED BY: D.E.G.
DWG. NO.: XS-12	SHEET 86 OF 100