




PROPOSED FRP RAFT PLAN
 SCALE: 3/8" = 1'-0"
 (INTERIOR RAFT SHOWN)

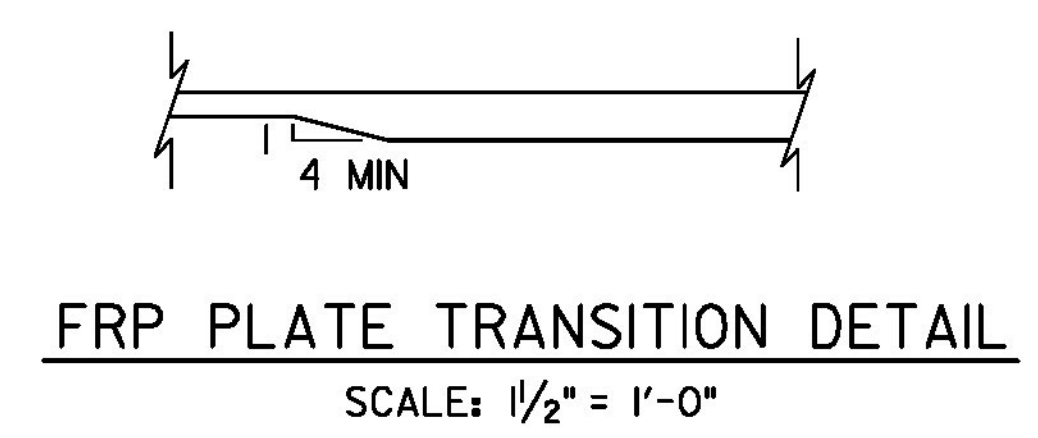

FRP PLATE TRANSITION DETAIL
 SCALE: 1/2" = 1'-0"

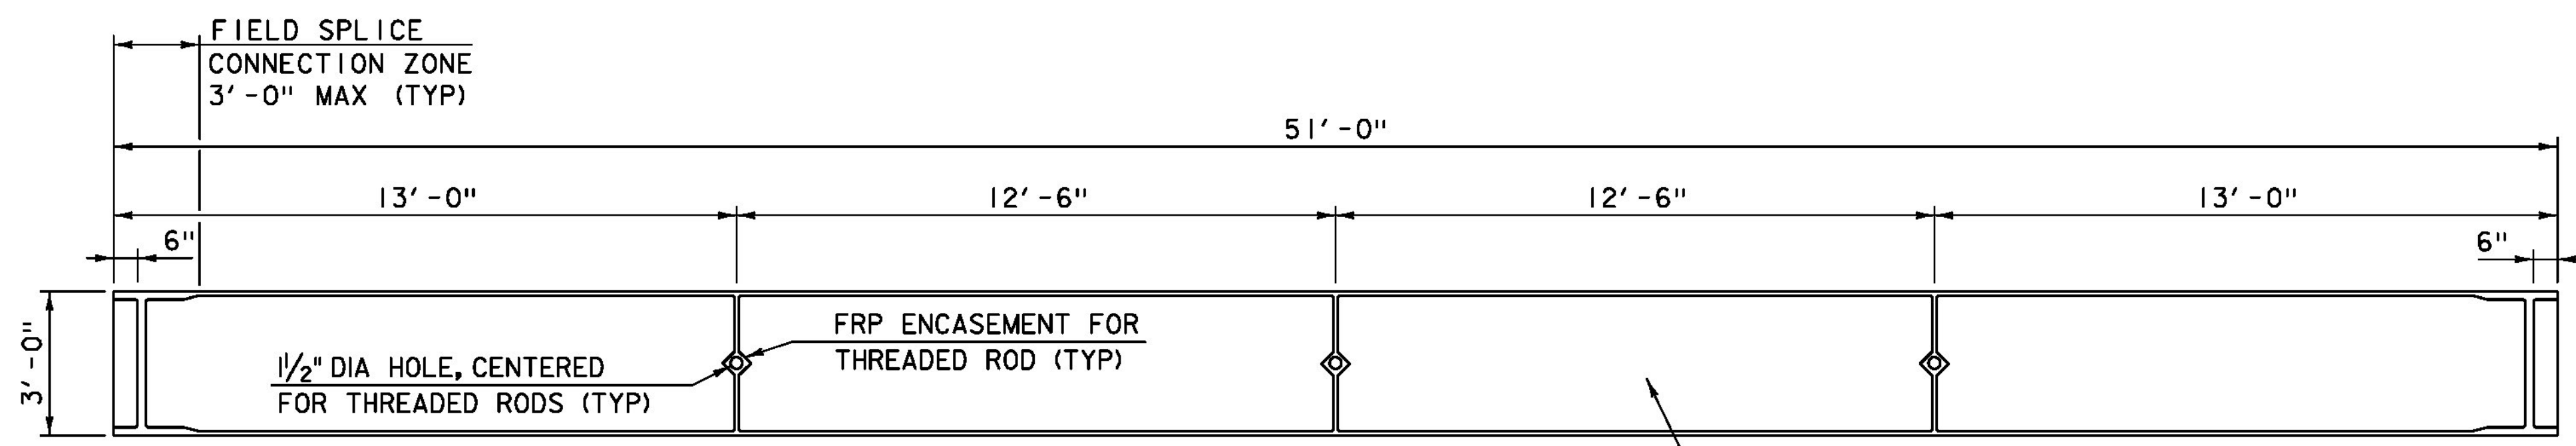

PROPOSED FRP RAFT LONGITUDINAL SECTION
 SCALE: 3/8" = 1'-0"
 (INTERIOR RAFT SHOWN)

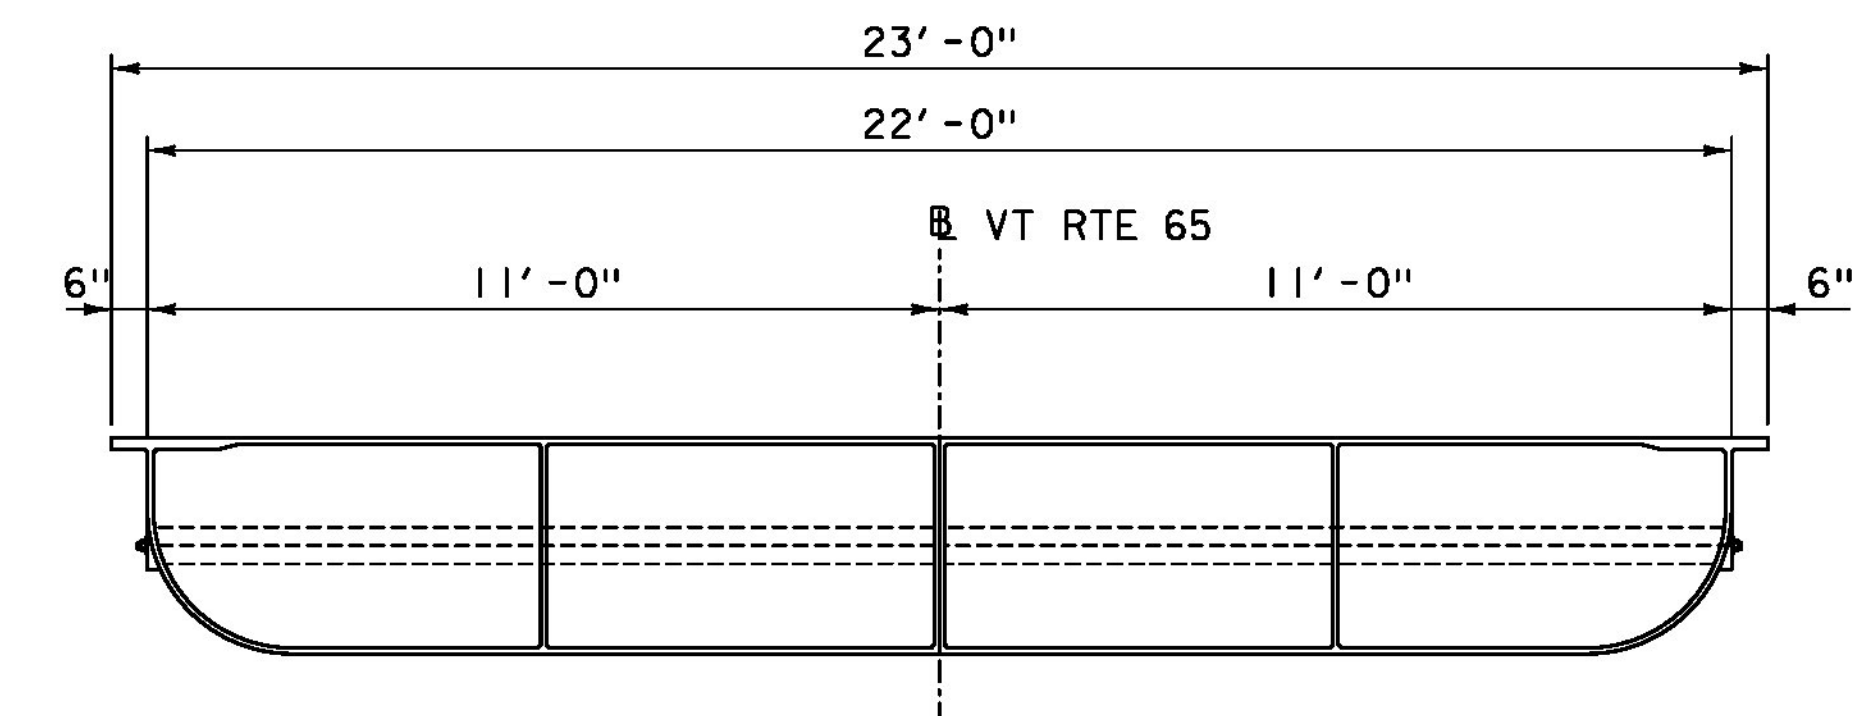

PROPOSED FRP RAFT TRANSVERSE SECTION
 SCALE: 3/8" = 1'-0"

TYLIN INTERNATIONAL	PROJECT NAME: BROOKFIELD	PLOT DATE: 12/3/2013
	PROJECT NUMBER: BRF FLBR(2)	DRAWN BY: S. MORGAN
	FILE NAME: z12e134bdrfrp_details.dgn	CHECKED BY: D. MYERS
	PROJECT LEADER: J. OLUND	SHEET 33 OF 70
	DESIGNED BY: J. OLUND	
	FRP RAFT DETAILS I	