


**SHELBURNE INTERCHANGE #13**  
**I-89**

NOT TO SCALE

RAMPS REQUIRING CRACK SEALING

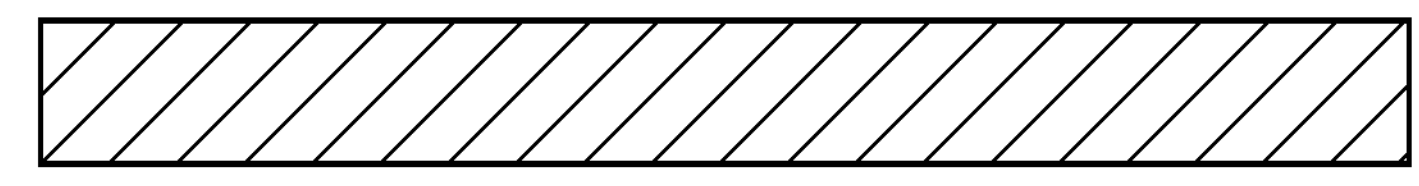

<b>INTERCHANGE DETAIL SHEET # 2</b>	PROJECT NAME: STATEWIDE	PLOT DATE: 12-APR-2012
	PROJECT NUMBER: STP CRAK(30)	DRAWN BY: LOCKE
	FILE NAME: pl2k010.dgn	CHECKED BY: PAVT MGMT
	DESIGNED BY: LOCKE pl2k010In+2.1	SHEET 7 OF 18