

I-91 SOUTH →


GRASSED MEDIAN

PARKING

BLDG

**DERBY REST AREA SOUTHBOUND
I-91**

RAMPS REQUIRING CRACK SEALING

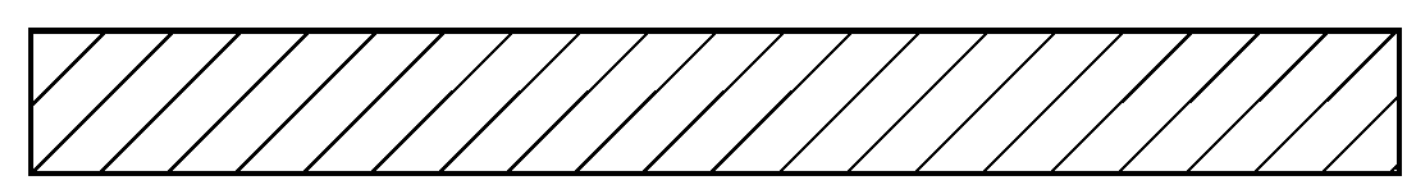

NOT TO SCALE

INTERCHANGE DETAIL SHEET # 11	PROJECT NAME: STATEWIDE PROJECT NUMBER: STP CRAK(30)	
	<table border="0" style="width: 100%;"> <tr> <td style="width: 50%;"> FILE NAME: pl2k010.dgn PROJECT LEADER: FOWLER DESIGNED BY: LOCKE pl2k010Int11.t </td> <td style="width: 50%; text-align: right;"> PLOT DATE: 12-APR-2012 DRAWN BY: LOCKE CHECKED BY: PAVT MGMT SHEET 16 OF 18 </td> </tr> </table>	FILE NAME: pl2k010.dgn PROJECT LEADER: FOWLER DESIGNED BY: LOCKE pl2k010Int11.t
FILE NAME: pl2k010.dgn PROJECT LEADER: FOWLER DESIGNED BY: LOCKE pl2k010Int11.t	PLOT DATE: 12-APR-2012 DRAWN BY: LOCKE CHECKED BY: PAVT MGMT SHEET 16 OF 18	