


RAMPS REQUIRING CRACK SEALING

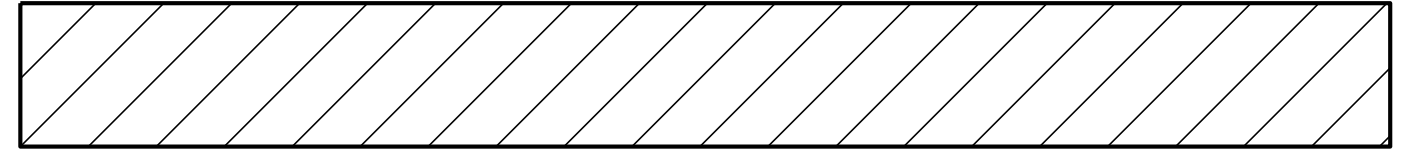

SHARON INTERCHANGE # 2
I-89

NOT TO SCALE

INTERCHANGE DETAIL SHEET # 1	PROJECT NAME: STATEWIDE	FILE NAME: p12k558.dgn	PLOT DATE: 28-FEB-2014 16:17
	PROJECT NUMBER: STP CRAK(31)	PROJECT LEADER: FOWLER	DRAWN BY: LOCKE
	DESIGNED BY: LOCKE	DESIGNED BY: LOCKE	CHECKED BY: HARRINGTON
	p12k558in+1.i		SHEET 7 OF 14