

TO SPRINGFIELD
I-91 SOUTHBOUND
←

RAMP A

VT. ROUTE 131
← WEST

RAMP B


I-91 NORTHBOUND
TO WINDSOR →

RAMP C

RAMP D

VT. ROUTE 131
→ EAST

RAMPS REQUIRING CRACK SEALING

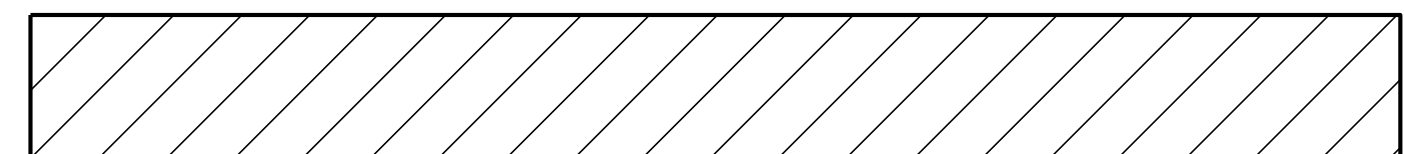

ASCUTNEY INTERCHANGE #8

I-91

NOT TO SCALE

**INTERCHANGE
DETAIL
SHEET # 5**

PROJECT NAME: STATEWIDE
PROJECT NUMBER: STP CRAK(31)

FILE NAME: p12k558.dgn
PROJECT LEADER: FOWLER
DESIGNED BY: LOCKE
p12k558in+5.i

PLOT DATE: 28-FEB-2014 16:17
DRAWN BY: LOCKE
CHECKED BY: HARRINGTON
SHEET 11 OF 14