



# CULVERT REPLACEMENT AND ROADWAY

## DETAIL AA

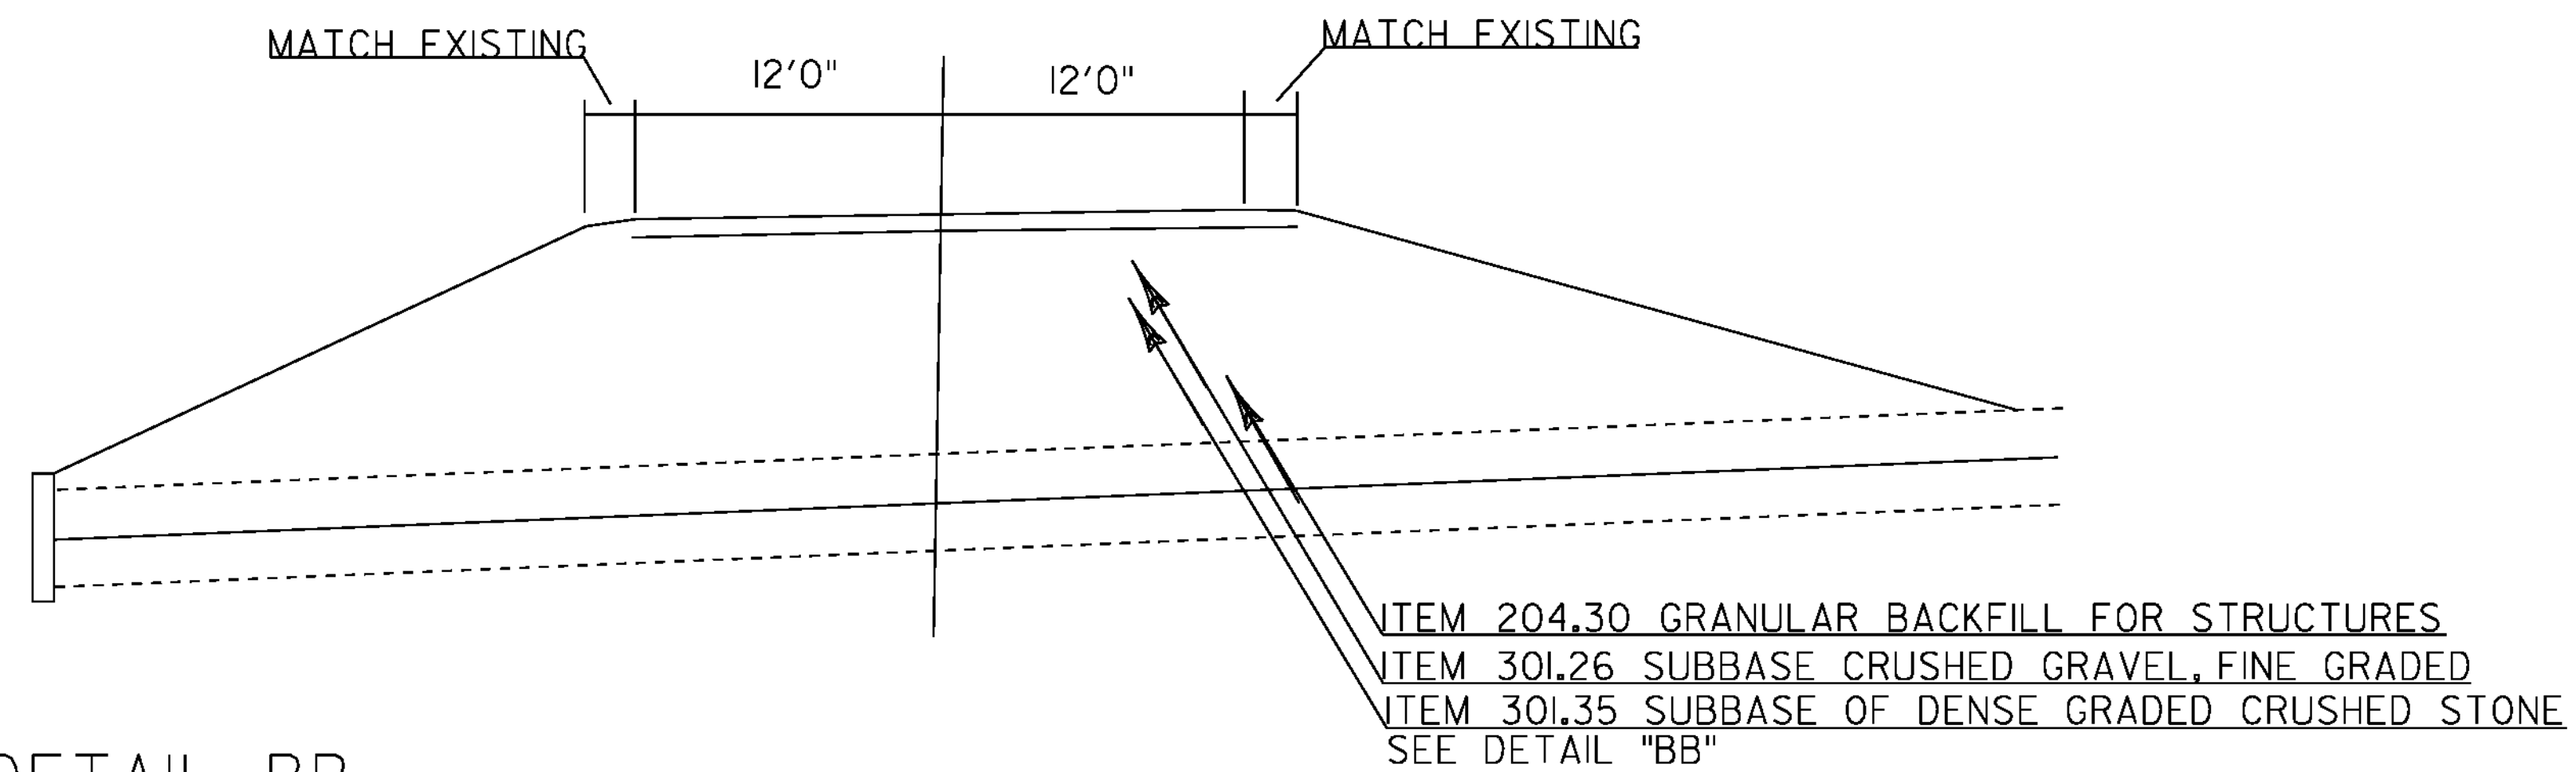

## DETAIL BB

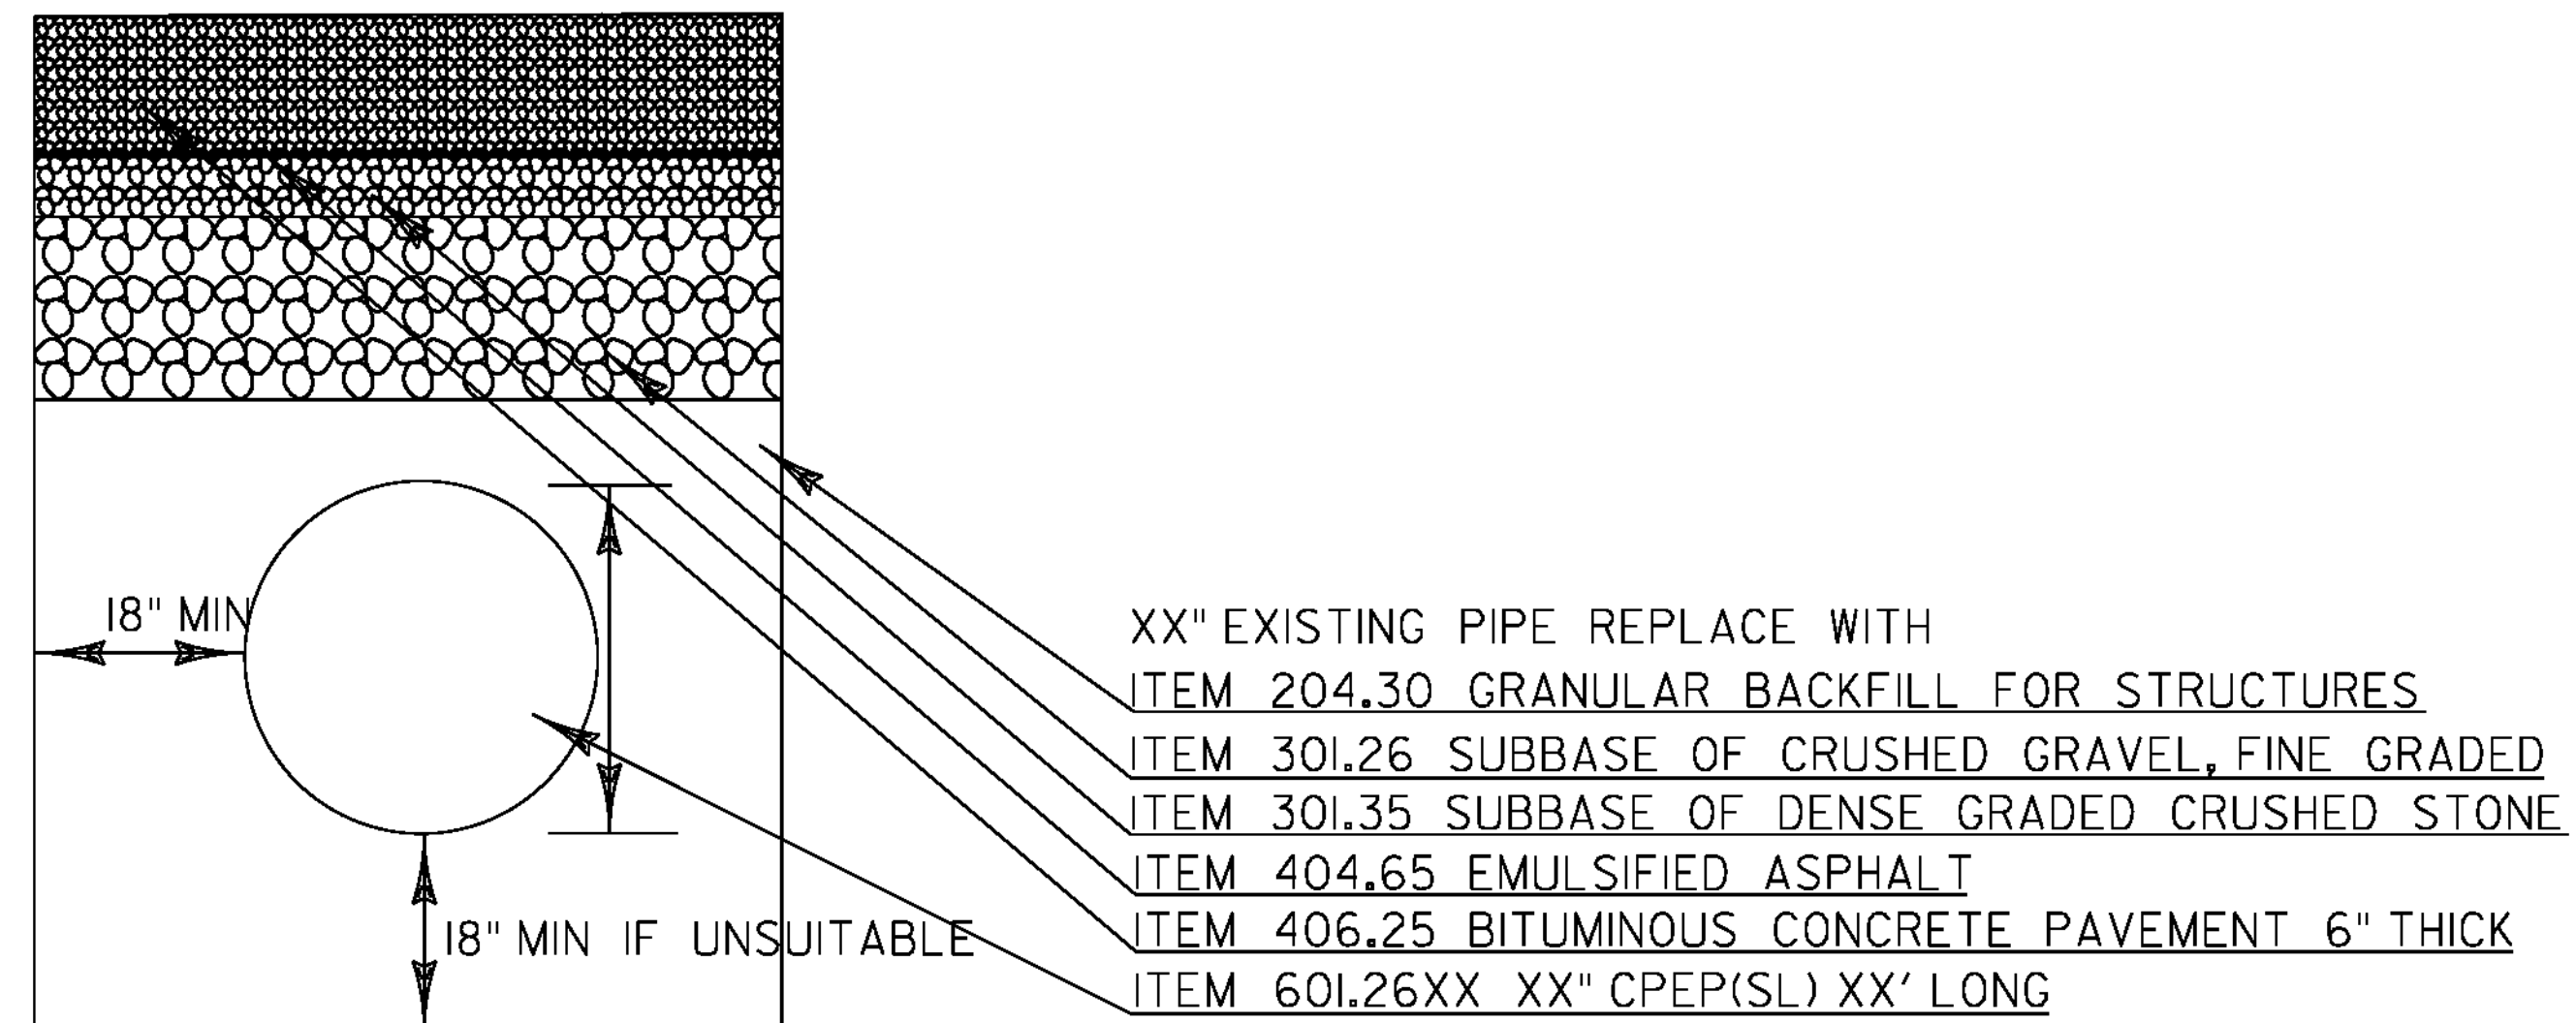

|                                 |                              |
|---------------------------------|------------------------------|
| PROJECT NAME: HARTFORD-RANDOLPH |                              |
| PROJECT NUMBER: ER 014-7(21)    |                              |
| FILE NAME:                      | PLOT DATE: 11-JUL-2013       |
| PROJECT LEADER: CHRIS BUMP      | DRAWN BY: ANDREW BERNIER     |
| DESIGNED BY: ANDREW BERNIER     | CHECKED BY: MICHELLE REDMOND |
| TYPICAL SHEETS                  | SHEET 5 OF 20                |