



CULVERT REPLACEMENT AND ROADWAY

DETAIL AA

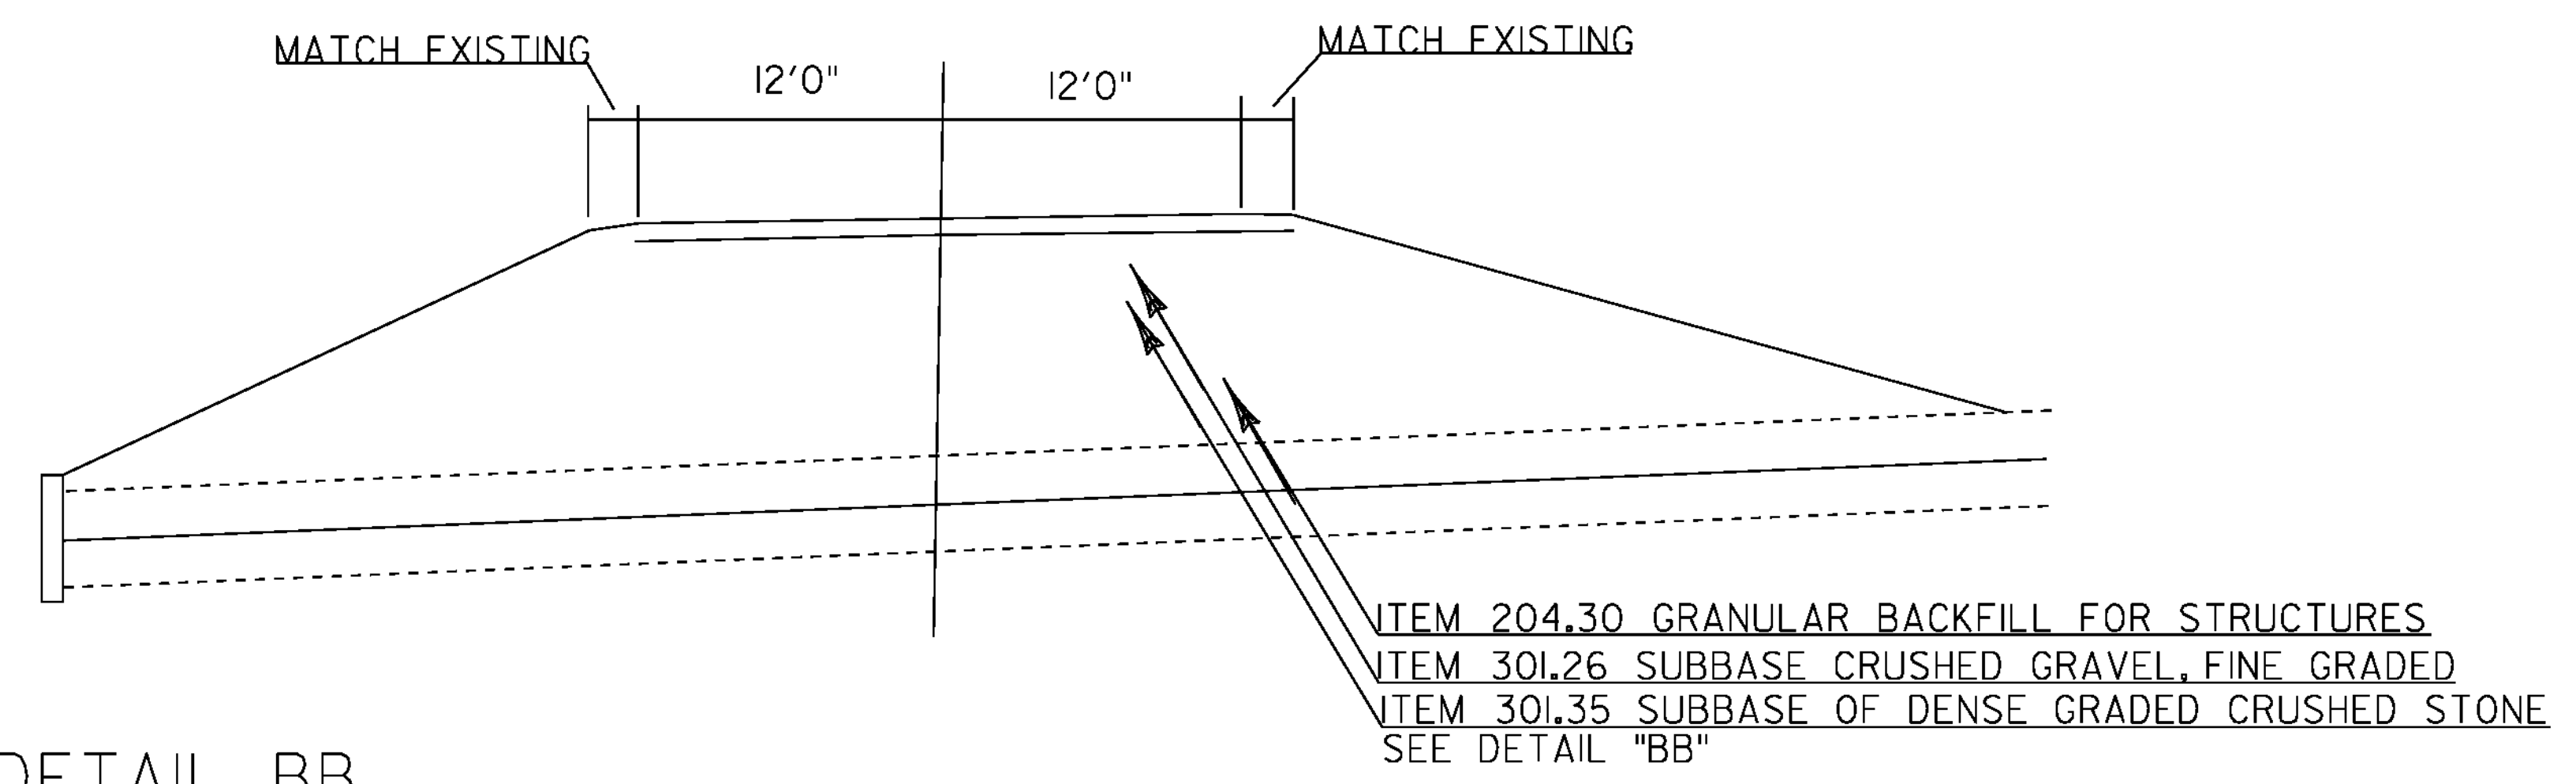

DETAIL BB

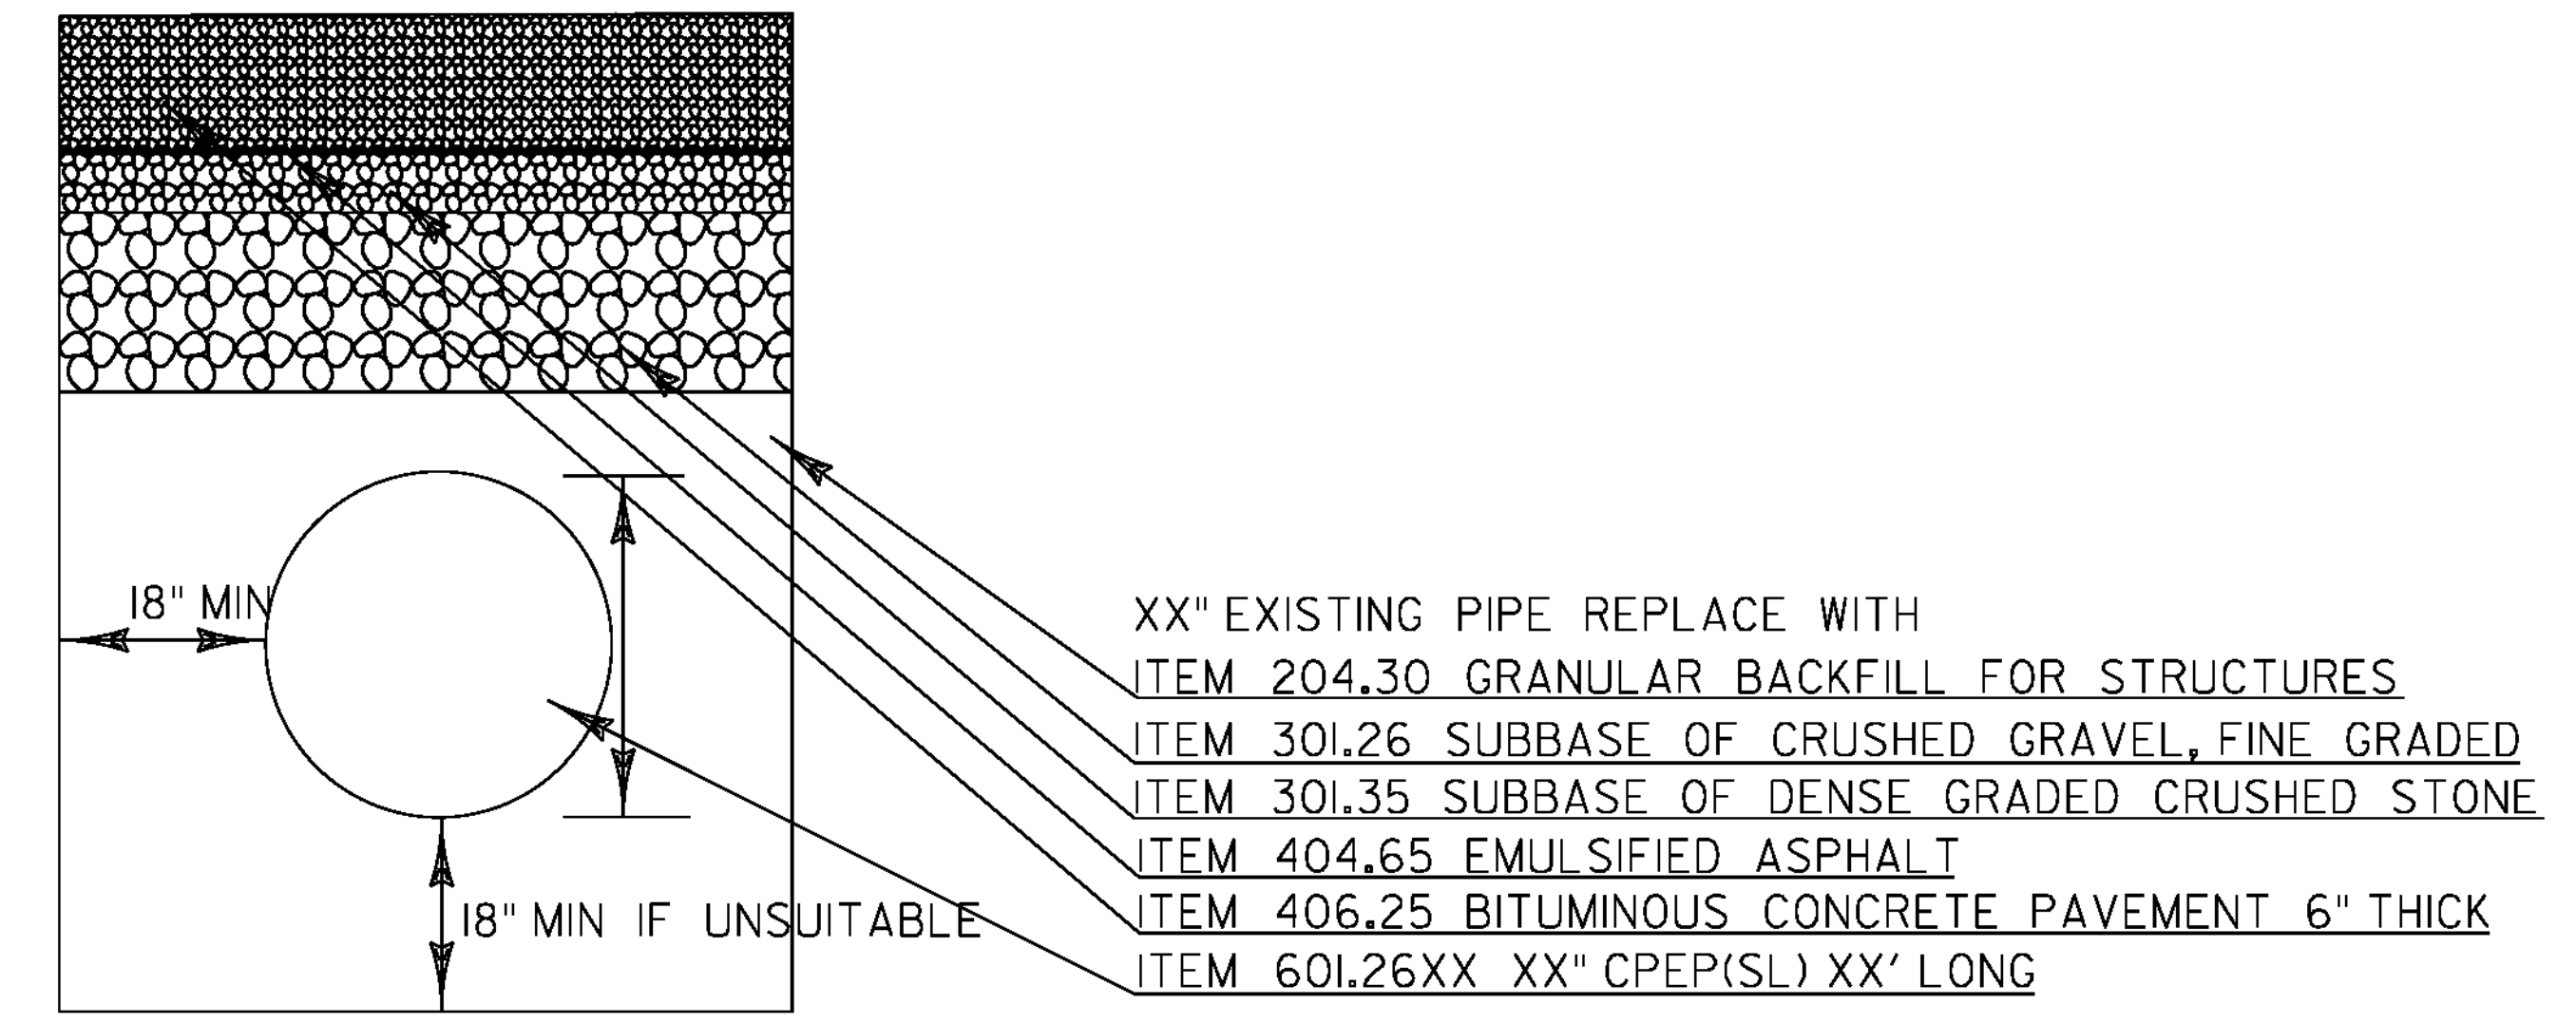

PROJECT NAME:	HARTFORD-RANDOLPH	PLOT DATE:	11-JUL-2013
PROJECT NUMBER:	ER 014-7(21)	DRAWN BY:	ANDREW BERNIER
FILE NAME:		DESIGNED BY:	ANDREW BERNIER
PROJECT LEADER:	CHRIS BUMP	CHECKED BY:	MICHELLE REDMOND
TYPICAL SHEETS		SHEET	5 OF 20