


TYPICAL SECTION

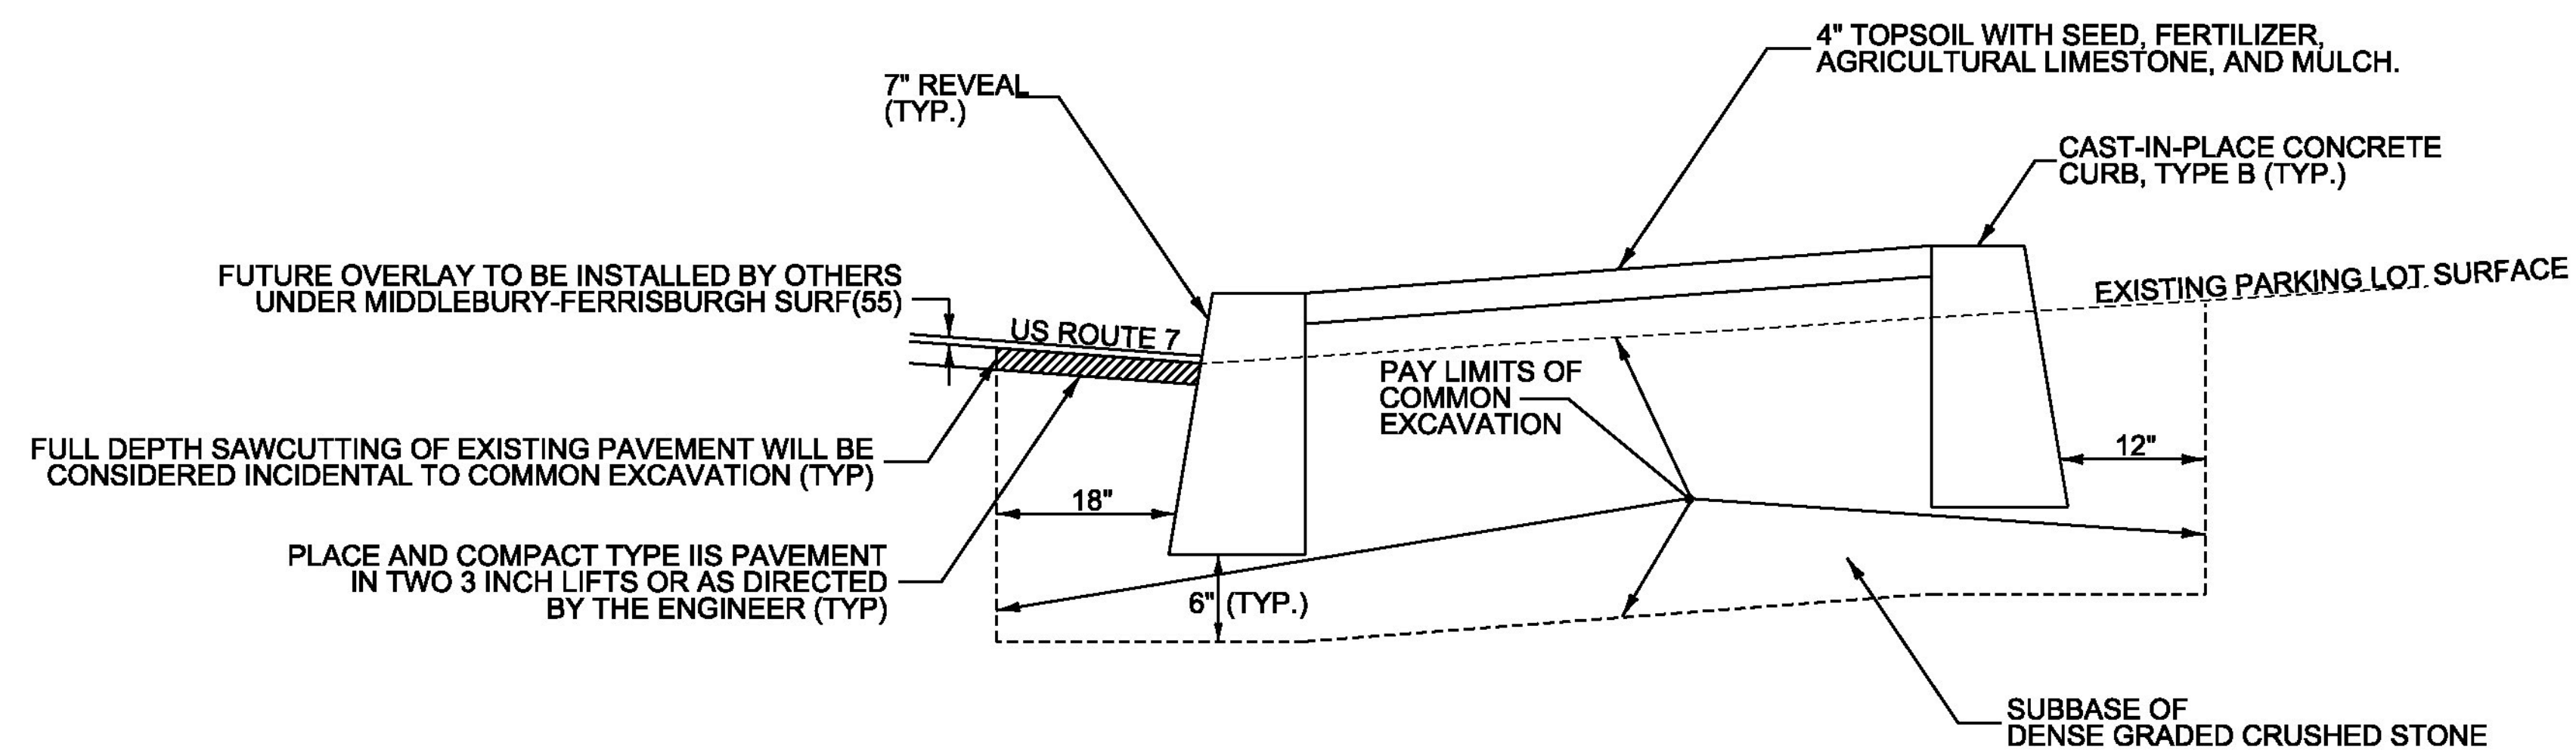

CURBED ISLAND DETAIL

NOT TO SCALE
STA 162+04.79 - 164+69.09 RT.

NOTES:

- MIDDLEBURY-FERRISBURGH NH SURF(55) PROJECT IS ANTICIPATED TO BE CONSTRUCTED CONCURRENTLY WITH BUT SEPARATELY FROM THIS PROJECT. MICROMILLING US-7 AND CONSTRUCTING A THIN OVERLAY THROUGH THE PROJECT AREA. CURBING WORK UNDER THIS CONTRACT SHALL BE COMPLETED PRIOR TO OVERLAY BY OTHERS.
- PAVEMENT REMOVED TO INSTALL CURBING SHALL BE REPLACED IN COMPACTED LIFTS MATCHING EXISTING PAVEMENT AS DIRECTED BY THE ENGINEER. THIS WORK WILL BE PAID AS ITEM 900.680 SPECIAL PROVISION (BITUMINOUS CONCRETE PAVEMENT, SMALL QUANTITY). EMULSIFIED ASPHALT SHALL BE APPLIED BETWEEN LIFTS AND TO SAWCUT EDGES AS DIRECTED BY THE ENGINEER. EMULSIFIED ASPHALT WILL BE PAID AS ITEM 900.683 SPECIAL PROVISION (EMULSIFIED ASPHALT)(RS-1H OR CRS-1H).
- SEE CURBING PLAN SHEET, SHEET 11 FOR MORE INFORMATION.

PROJECT NAME: FERRISBURGH
PROJECT NUMBER: NHG SCNL(42)

FILE NAME: t13b016frm.dgn PLOT DATE: 3/8/2016
PROJECT LEADER: I. DEGUTIS DRAWN BY: I. DEGUTIS
DESIGNED BY: I. DEGUTIS CHECKED BY: P. COBURN
TYPICAL SECTION SHEET SHEET 4 OF 22