


REMOVING SIGNS
AS SHOWN - 6 EACH

NEW SIGNS
AS SHOWN - 6 EACH

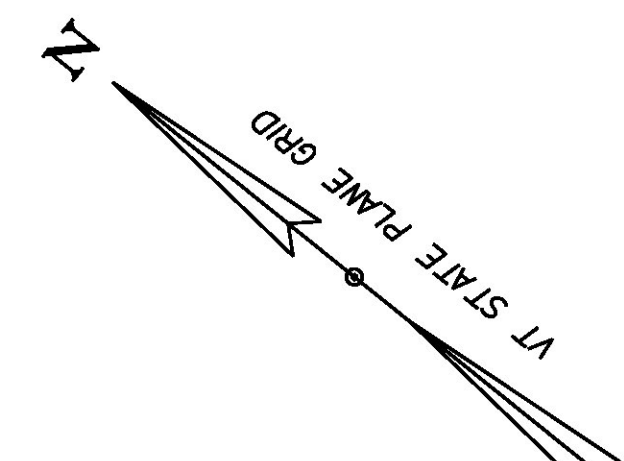

STA. 161+72.64

SPEED LIMIT 55 R

SPEED LIMIT 55 N

STA. 166+32.00

EMERGENCY STOPPING ONLY RET

STA. 169+37.66

STOP RET

STA. 169+42.72

STOP RET

STA. 169+32.15

← **Cub Rd** RET

Bear Trap Rd → RET

STA. 169+06.56

BIKE ROUTE R

↑ R

36" X 36" STA. 169+85.78

STOP RET

DO NOT ENTER RET

36" X 36" STA. 169+90.35

STOP RET

DO NOT ENTER RET

STA. 170+12.14

NO TURNS RET

NO TURNS RET


STA. 172+93.97

ALL TURNS RET

STA. 176+67.27

WATCH FOR CROSS TRAFFIC N

LED ENHANCED INTERSECTION WARNING SIGN

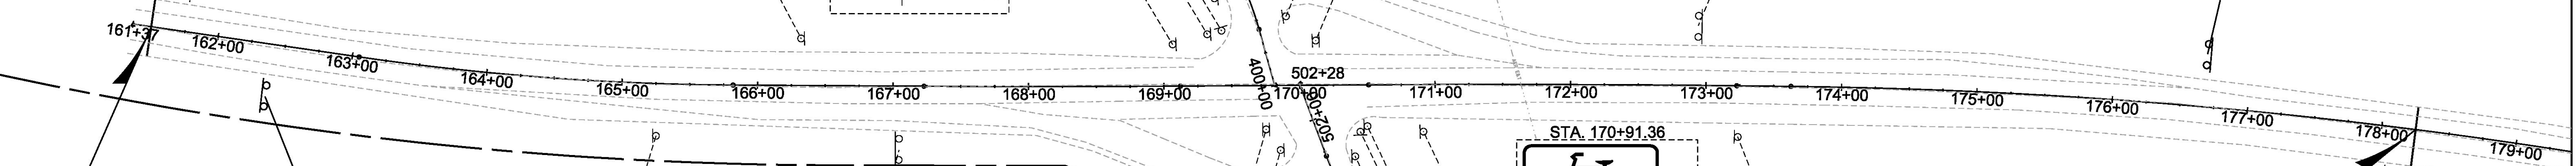

LIMITS OF CONSTRUCTION 161 + 50.00

STA. 162+40.64

WATCH FOR CROSS TRAFFIC N

LED ENHANCED INTERSECTION WARNING SIGN

STA. 165+26.40

ALL TURNS RET

STA. 167+04.69

ALL TURNS RET

STA. 169+75.20

NO TURNS RET

NO TURNS RET

STA. 169+85.76

STOP RET

DO NOT ENTER RET

STA. 170+12.14

STOP RET

DO NOT ENTER RET

STA. 170+91.36

BIKE ROUTE R

↑ R

STA. 170+49.95

Cub Rd → RET

← **Bear Trap Rd** RET

STA. 170+44.69

STOP RET

STA. 170+54.50

STOP RET

STA. 173+23.68

EMERGENCY STOPPING ONLY RET

LIMITS OF CONSTRUCTION 178 + 25.00

STA. 178+08.27

SPEED LIMIT 55 N

SPEED LIMIT 55 R

LEGEND

N = NEW

R = REMOVE

RET = RETAIN

S = SALVAGE

PROJECT NAME: MILTON

PROJECT NUMBER: HES 028-1(27)

FILE NAME: t13b028nui- Copy.dgn

PROJECT LEADER: P. COBURN

DESIGNED BY: M. BOGACZYK

TRAFFIC SIGN SHEET

PLOT DATE: 11/23/2015

DRAWN BY: M. BOGACZYK

CHECKED BY: M. LACROIX

SHEET 10 OF 91