



# TYPICAL SECTIONS

SIDE ROADS OVERLAY  
 COLD PLANING: 2"  
 LEVELING COURSE: ½" BITUMINOUS CONCRETE PAVEMENT (TYPE IVS)  
 1½" BITUMINOUS CONCRETE PAVEMENT, TYPE IVS (TYP.)

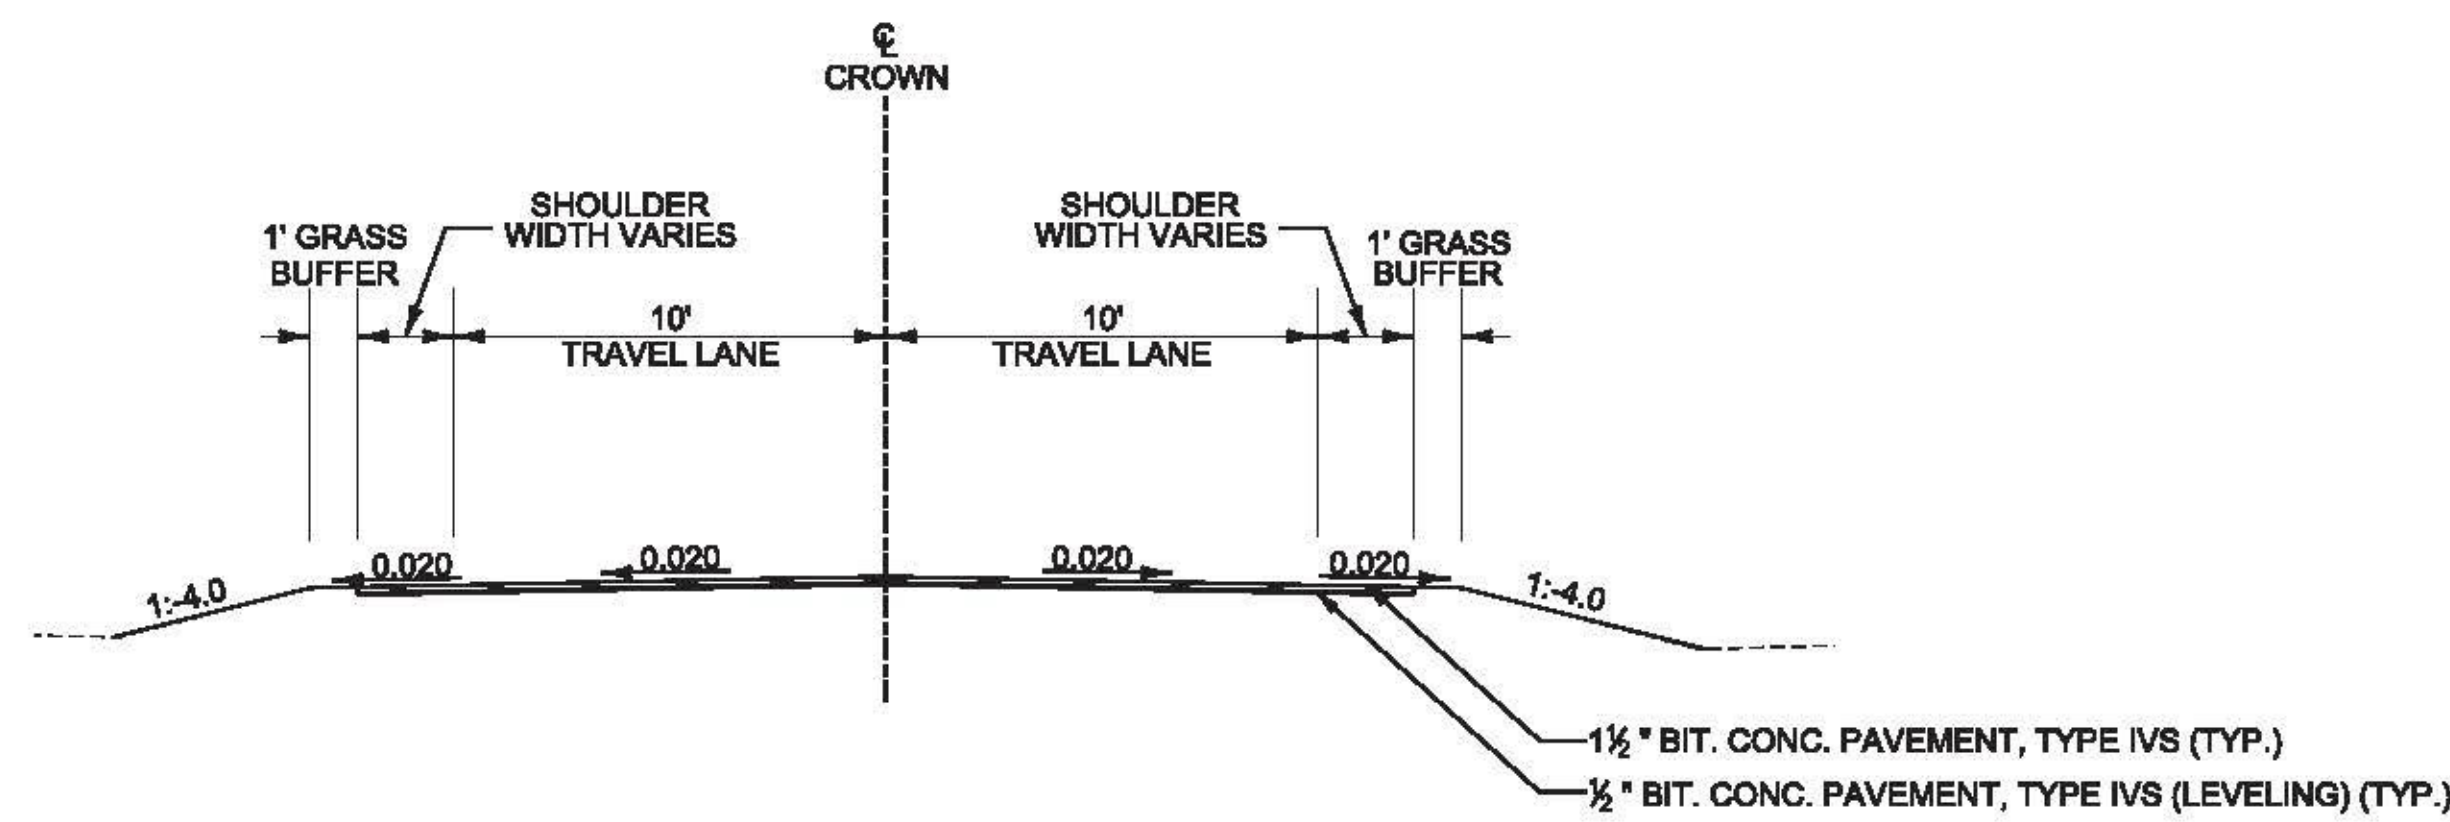


**CLAY POINT ROAD - COLD PLANING AND OVERLAY**

NOT TO SCALE  
 STA. 300+00.00 - STA. 302+53.93  
 STA. 302+99.64 - STA. 305+74.68

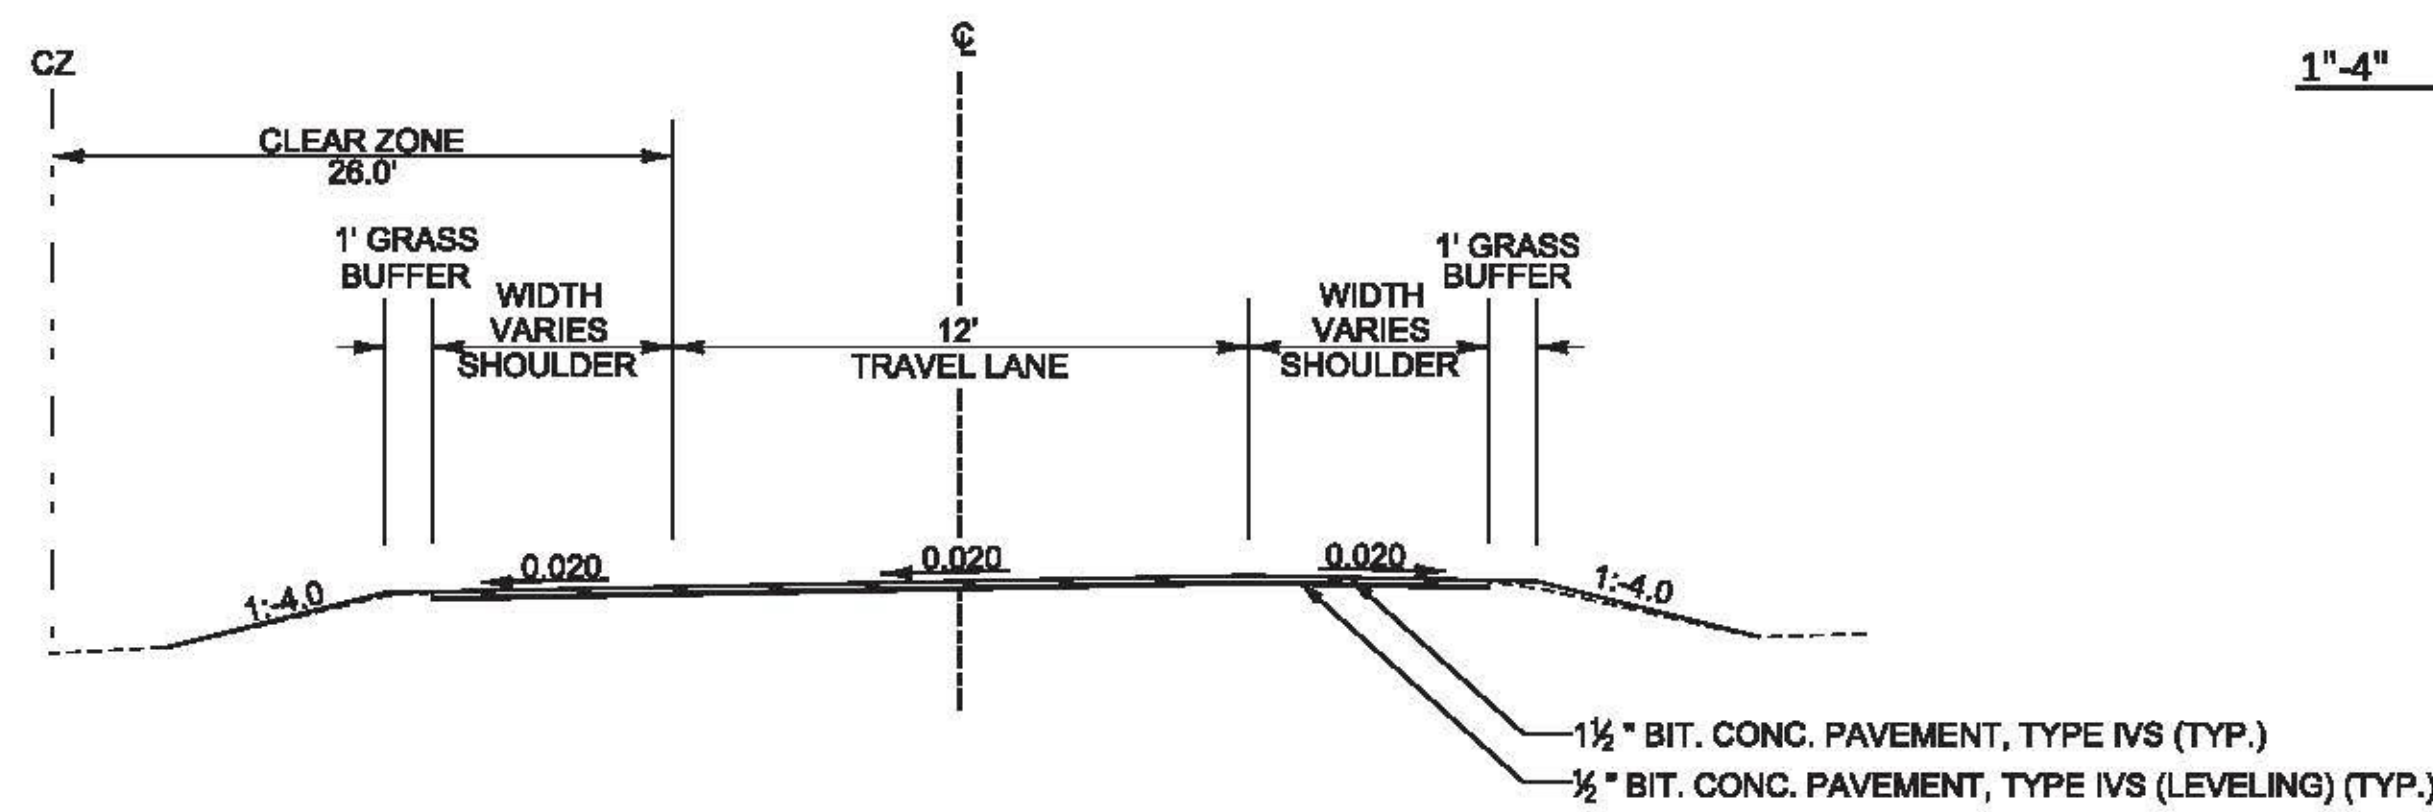


**WB TURN RAMP - COLD PLANING AND OVERLAY**

NOT TO SCALE  
 STA. 600+00.00 - STA. 603+94.87

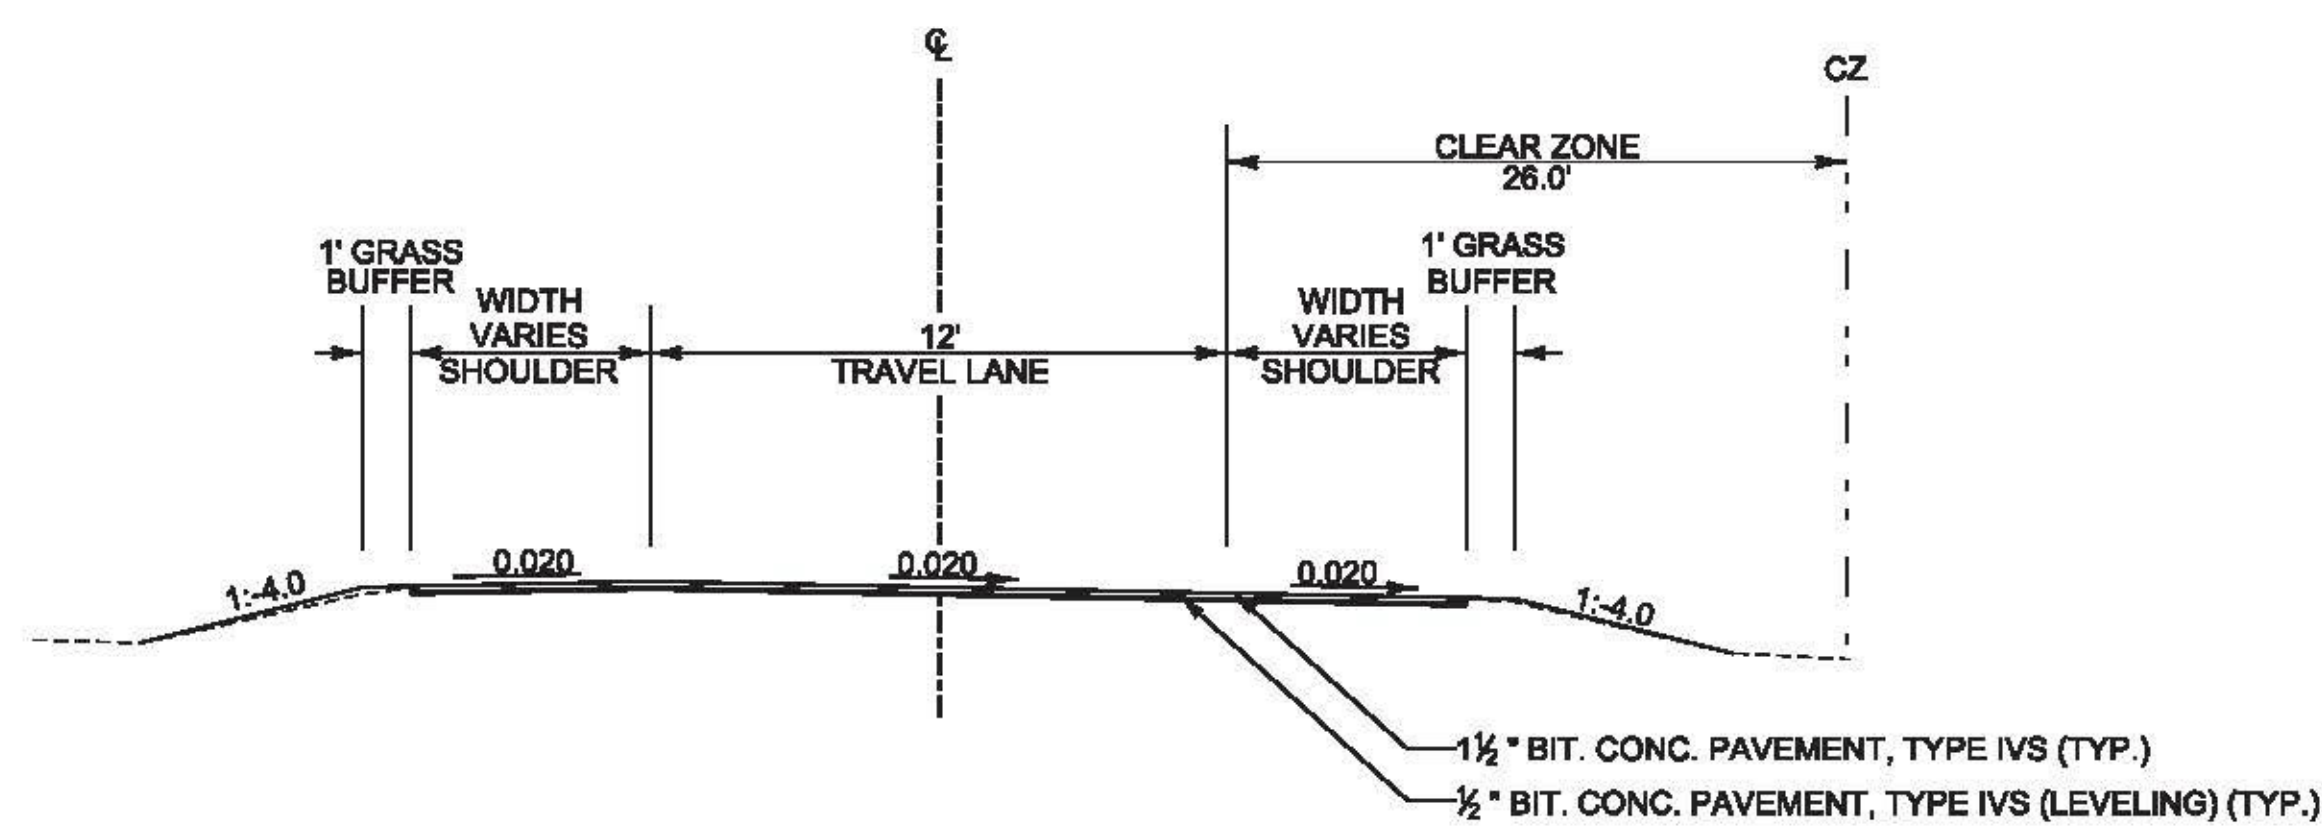

**EB TURN RAMP - COLD PLANING AND OVERLAY**

NOT TO SCALE  
 STA. 700+00.00 - STA. 703+91.80

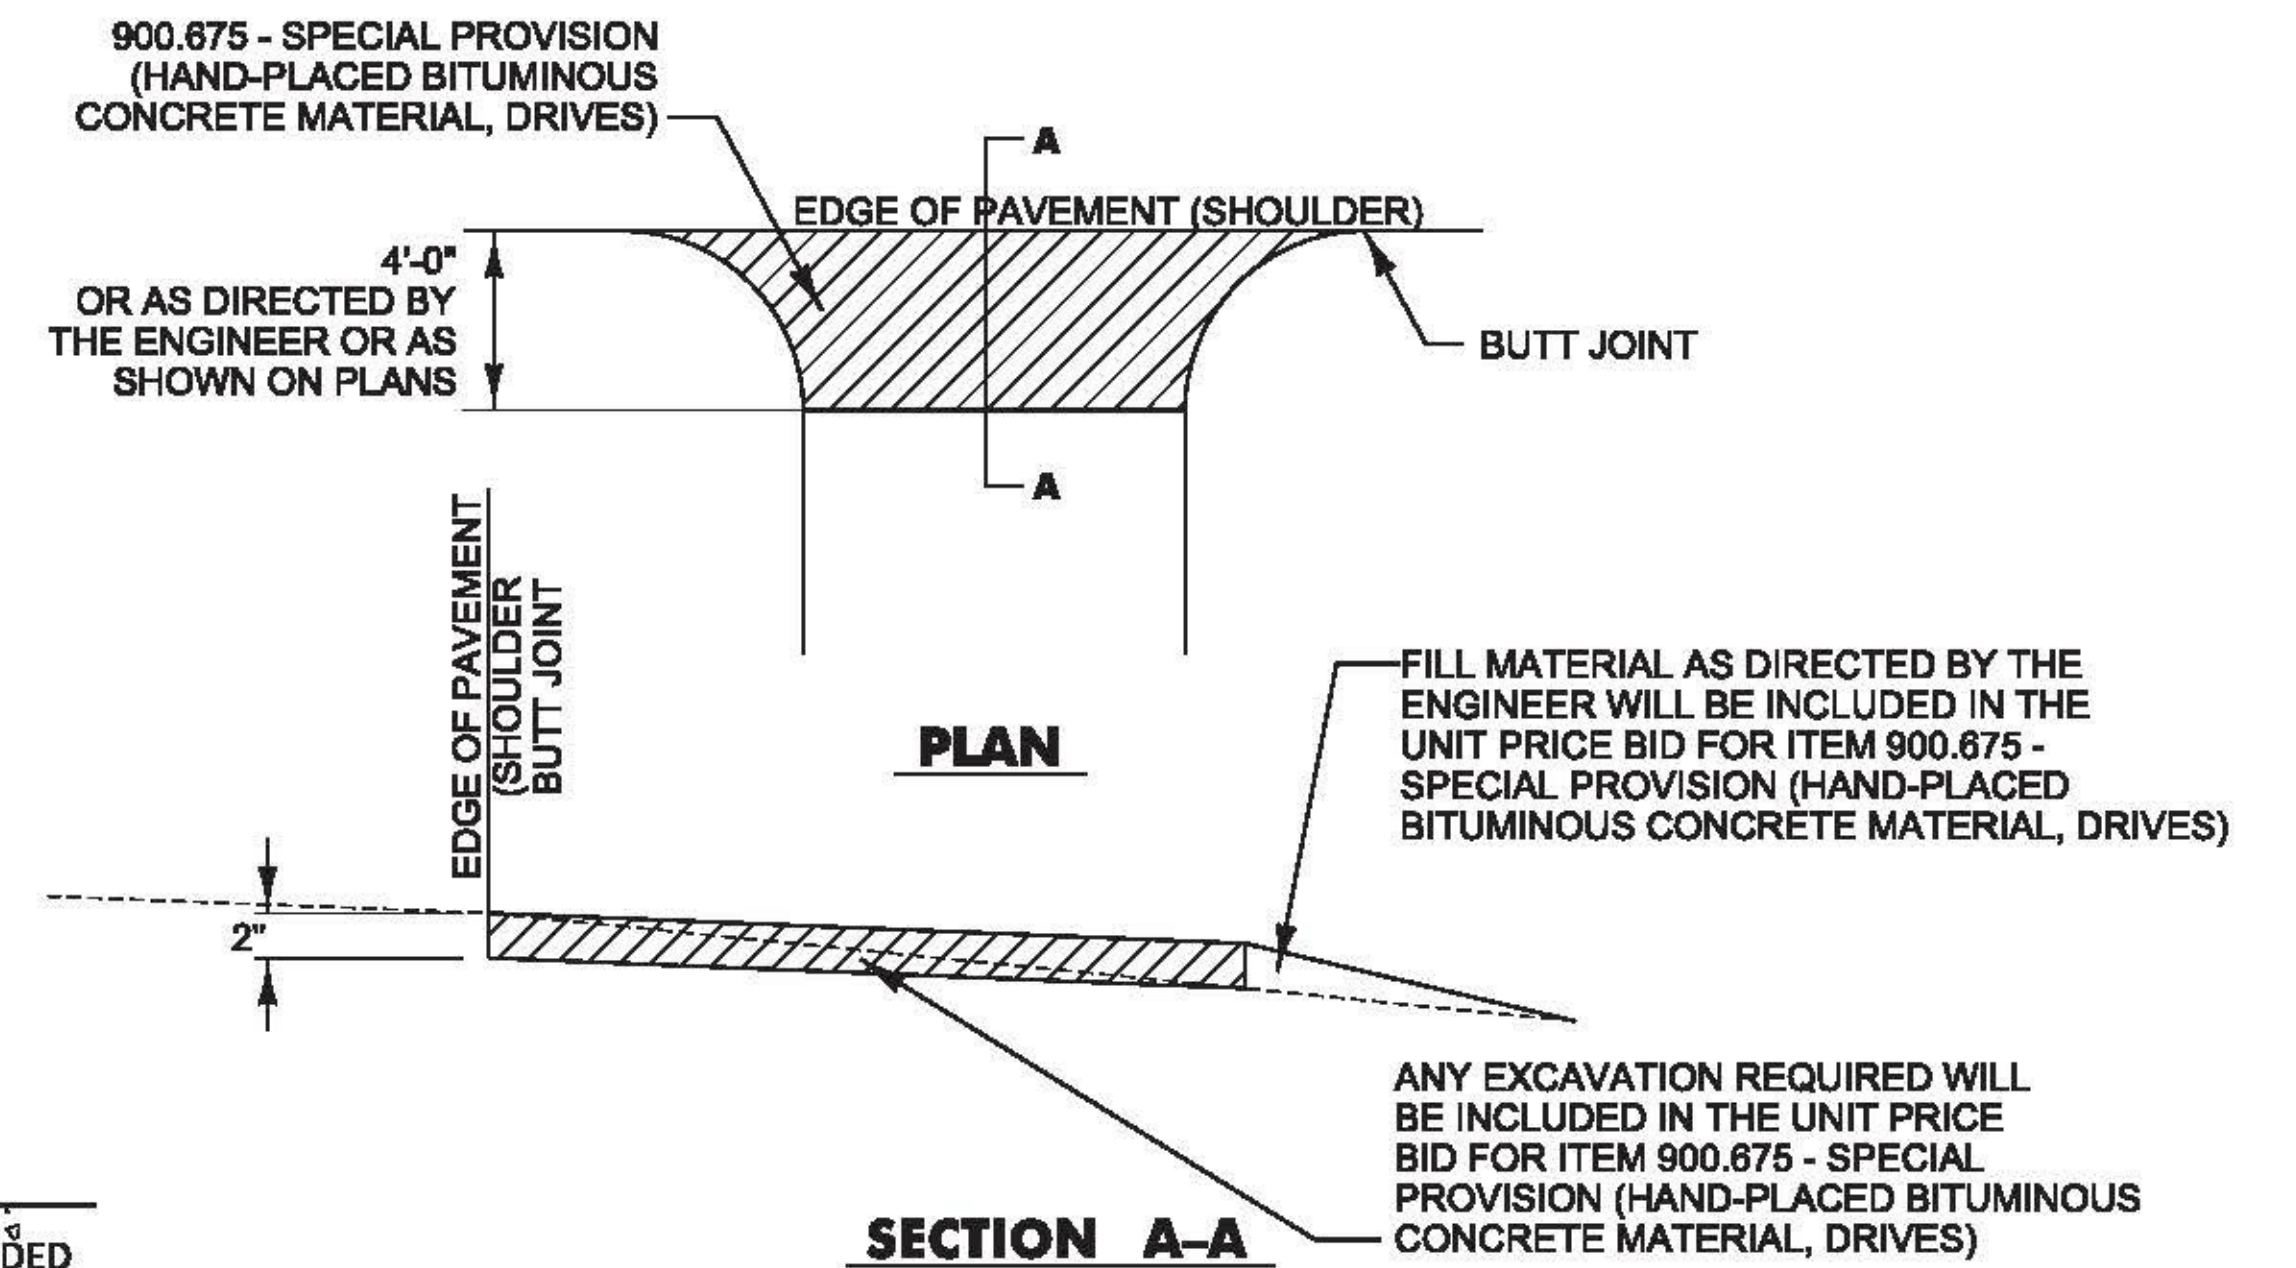

**SECTION A-A**


STATION	QUANTITY (SY)
300+25.00, RT	12.70 SY
300+65.00, RT	11.45 SY
300+70.00, LT	9.36 SY
304+75.00, LT	14.22 SY

**DRIVE LOCATION SUMMARY**

AREAS FOR 900.675 - SPECIAL PROVISION (HAND-PLACED BIT. CONC. MATERIAL, DRIVES)

**ITEM NO. 900.675 - SPECIAL PROVISION (HAND-PLACED BITUMINOUS CONCRETE MATERIAL, DRIVES)**

NOT TO SCALE

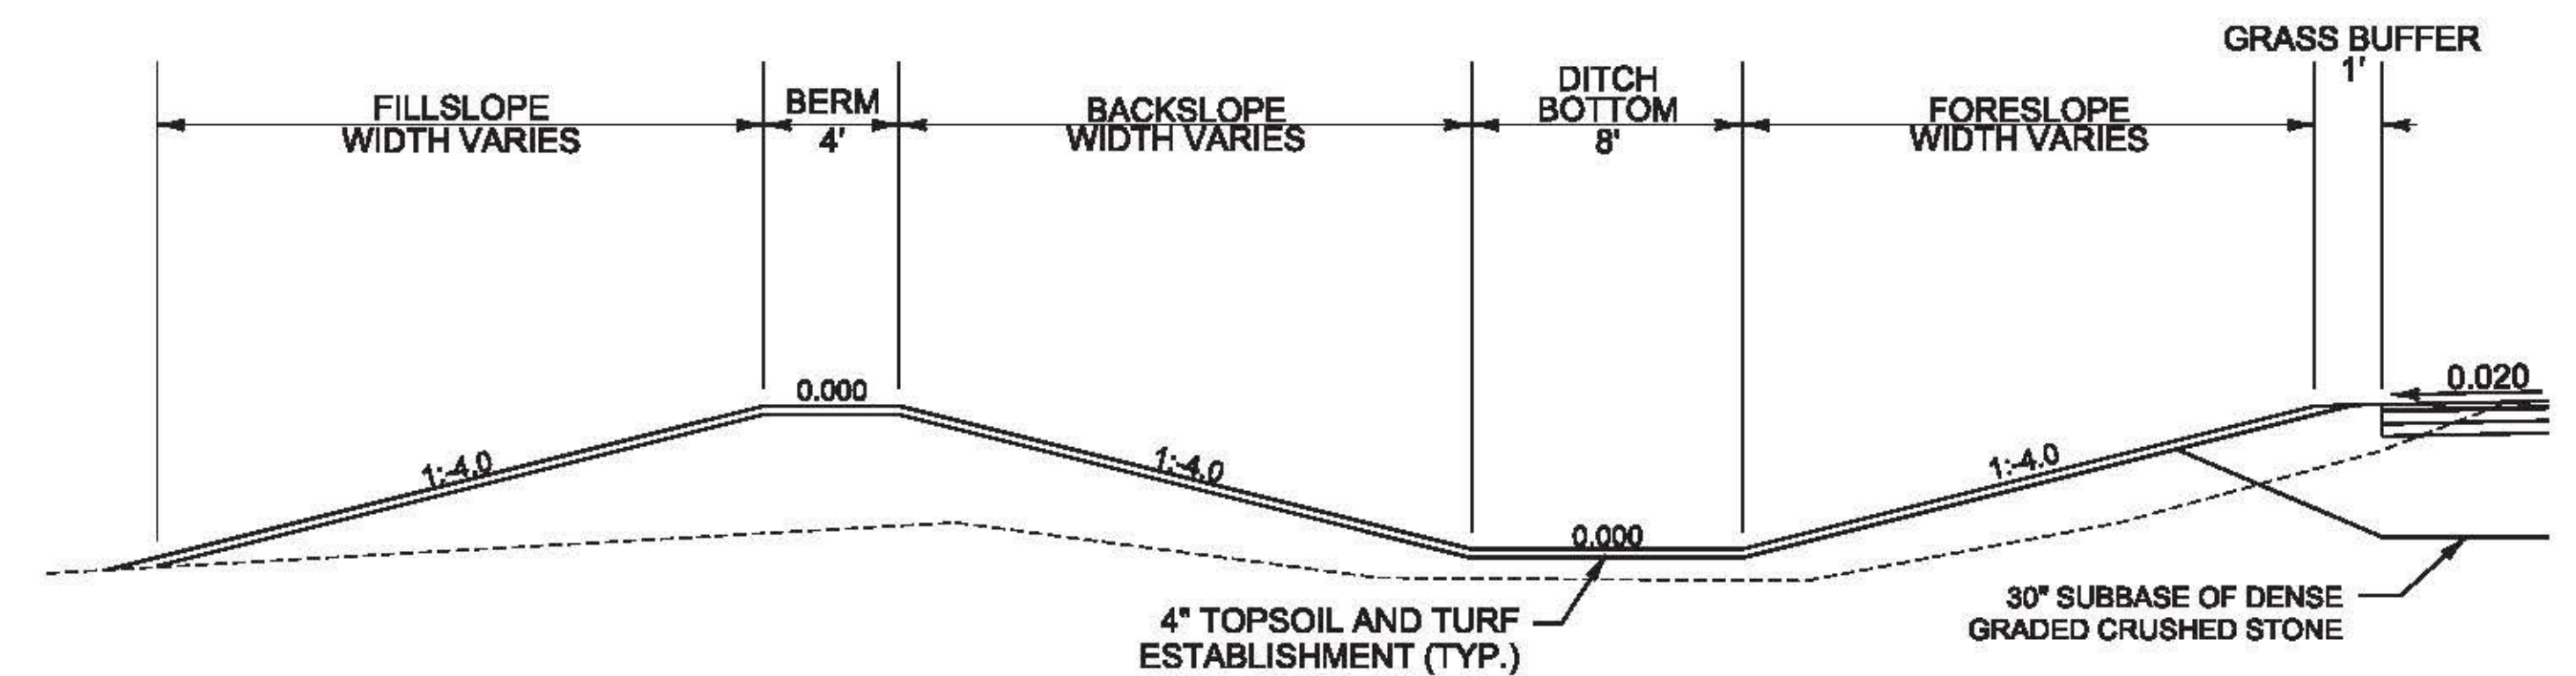

**GRASS CHANNEL DETAIL**

NOT TO SCALE  
 STA. 16+04.63, LT - STA. 21+33.96, LT

SAFETY EDGE NOTE:

1. LEVELING COURSE MAY INCLUDE THE "SAFETY EDGE" AT THE CONTRACTOR'S CHOICE.

PROJECT NAME: COLCHESTER  
 PROJECT NUMBER: HES 028-I(28)

FILE NAME: t13b028frm.dgn  
 PROJECT LEADER: P. COBURN  
 DESIGNED BY: M. BOGACZYK  
 TYPICAL SECTION SHEET 2

PLOT DATE: 12/15/2015  
 DRAWN BY: M. BOGACZYK  
 CHECKED BY: M. LACROIX  
 SHEET 15 OF 91