
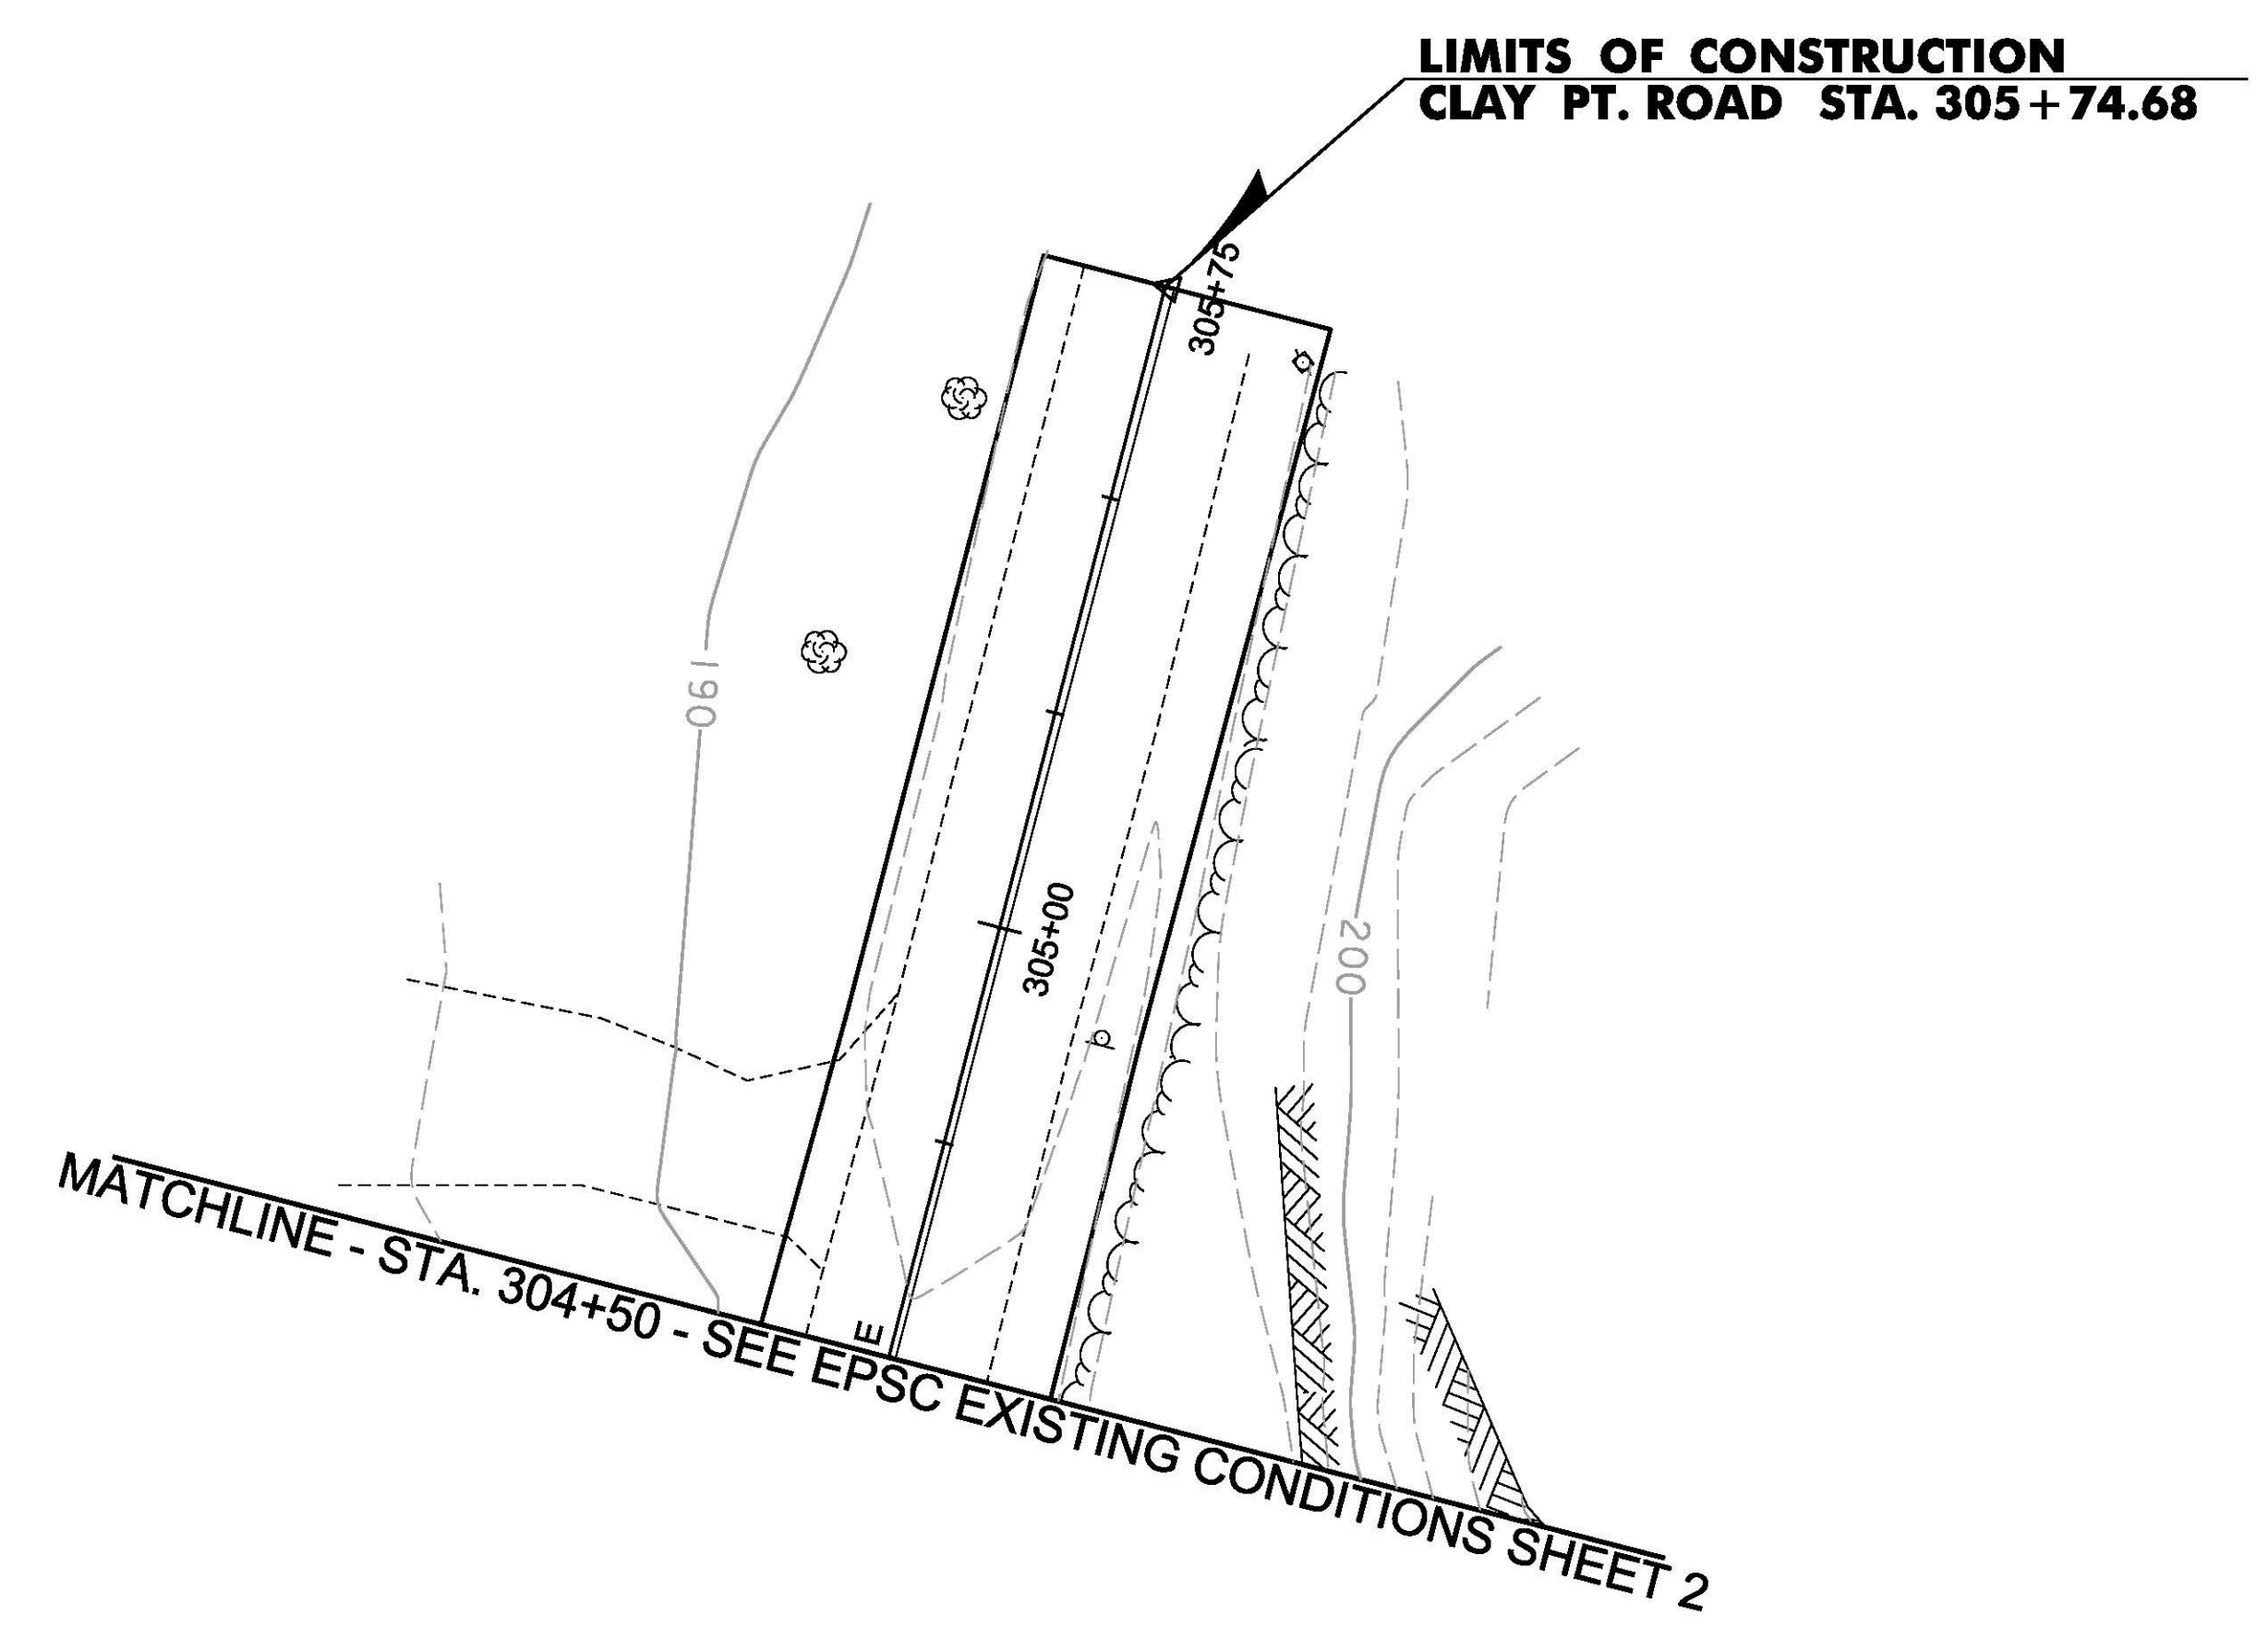


ADAMS AND WINDSOR LOAMY SANDS,
 0 TO 5 PERCENT SLOPES
 HYRDO. SOIL GROUP A
 K = 0.17

ADAMS AND WINDSOR LOAMY SANDS,
 0 TO 5 PERCENT SLOPES
 HYRDO. SOIL GROUP A
 K = 0.17

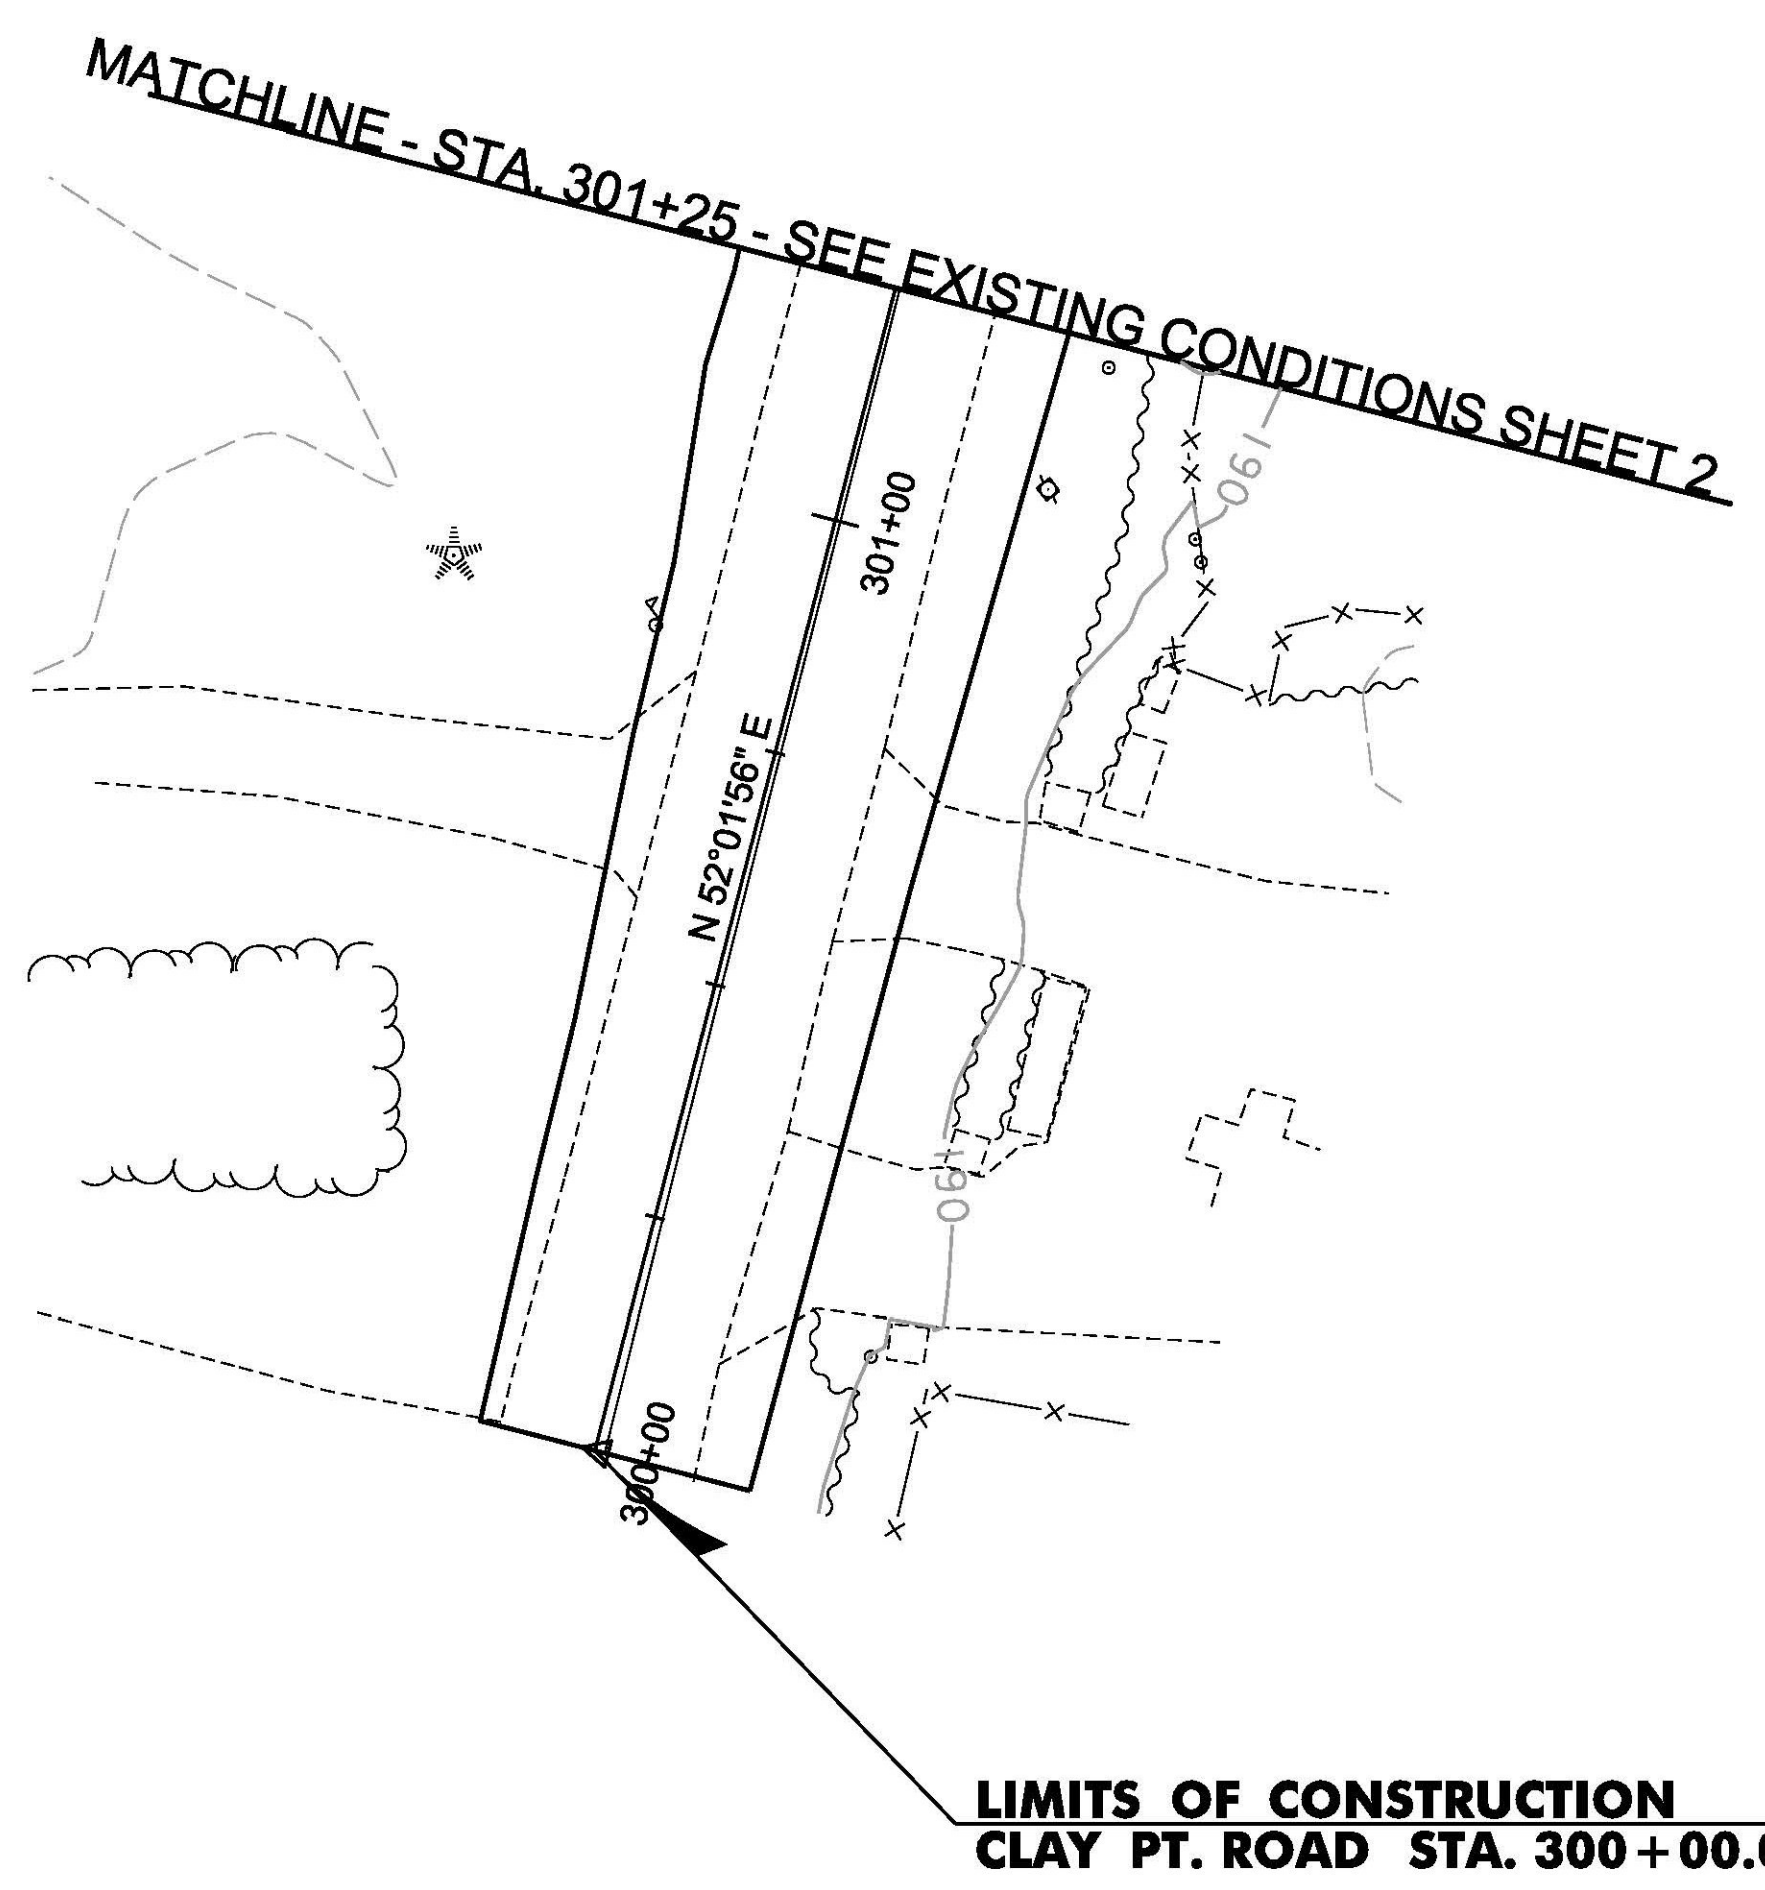

PROJECT NAME: COLCHESTER	PLOT DATE: 11/23/2015
PROJECT NUMBER: HES 028-1(28)	DRAWN BY: M. BOGACZYK
FILE NAME: t13b028ero.dgn	CHECKED BY: M. LACROIX
PROJECT LEADER: P. COBURN	SHEET 46 OF 91
DESIGNED BY: M. BOGACZYK	
EPSC EXISTING CONDITIONS SHEET 5	