

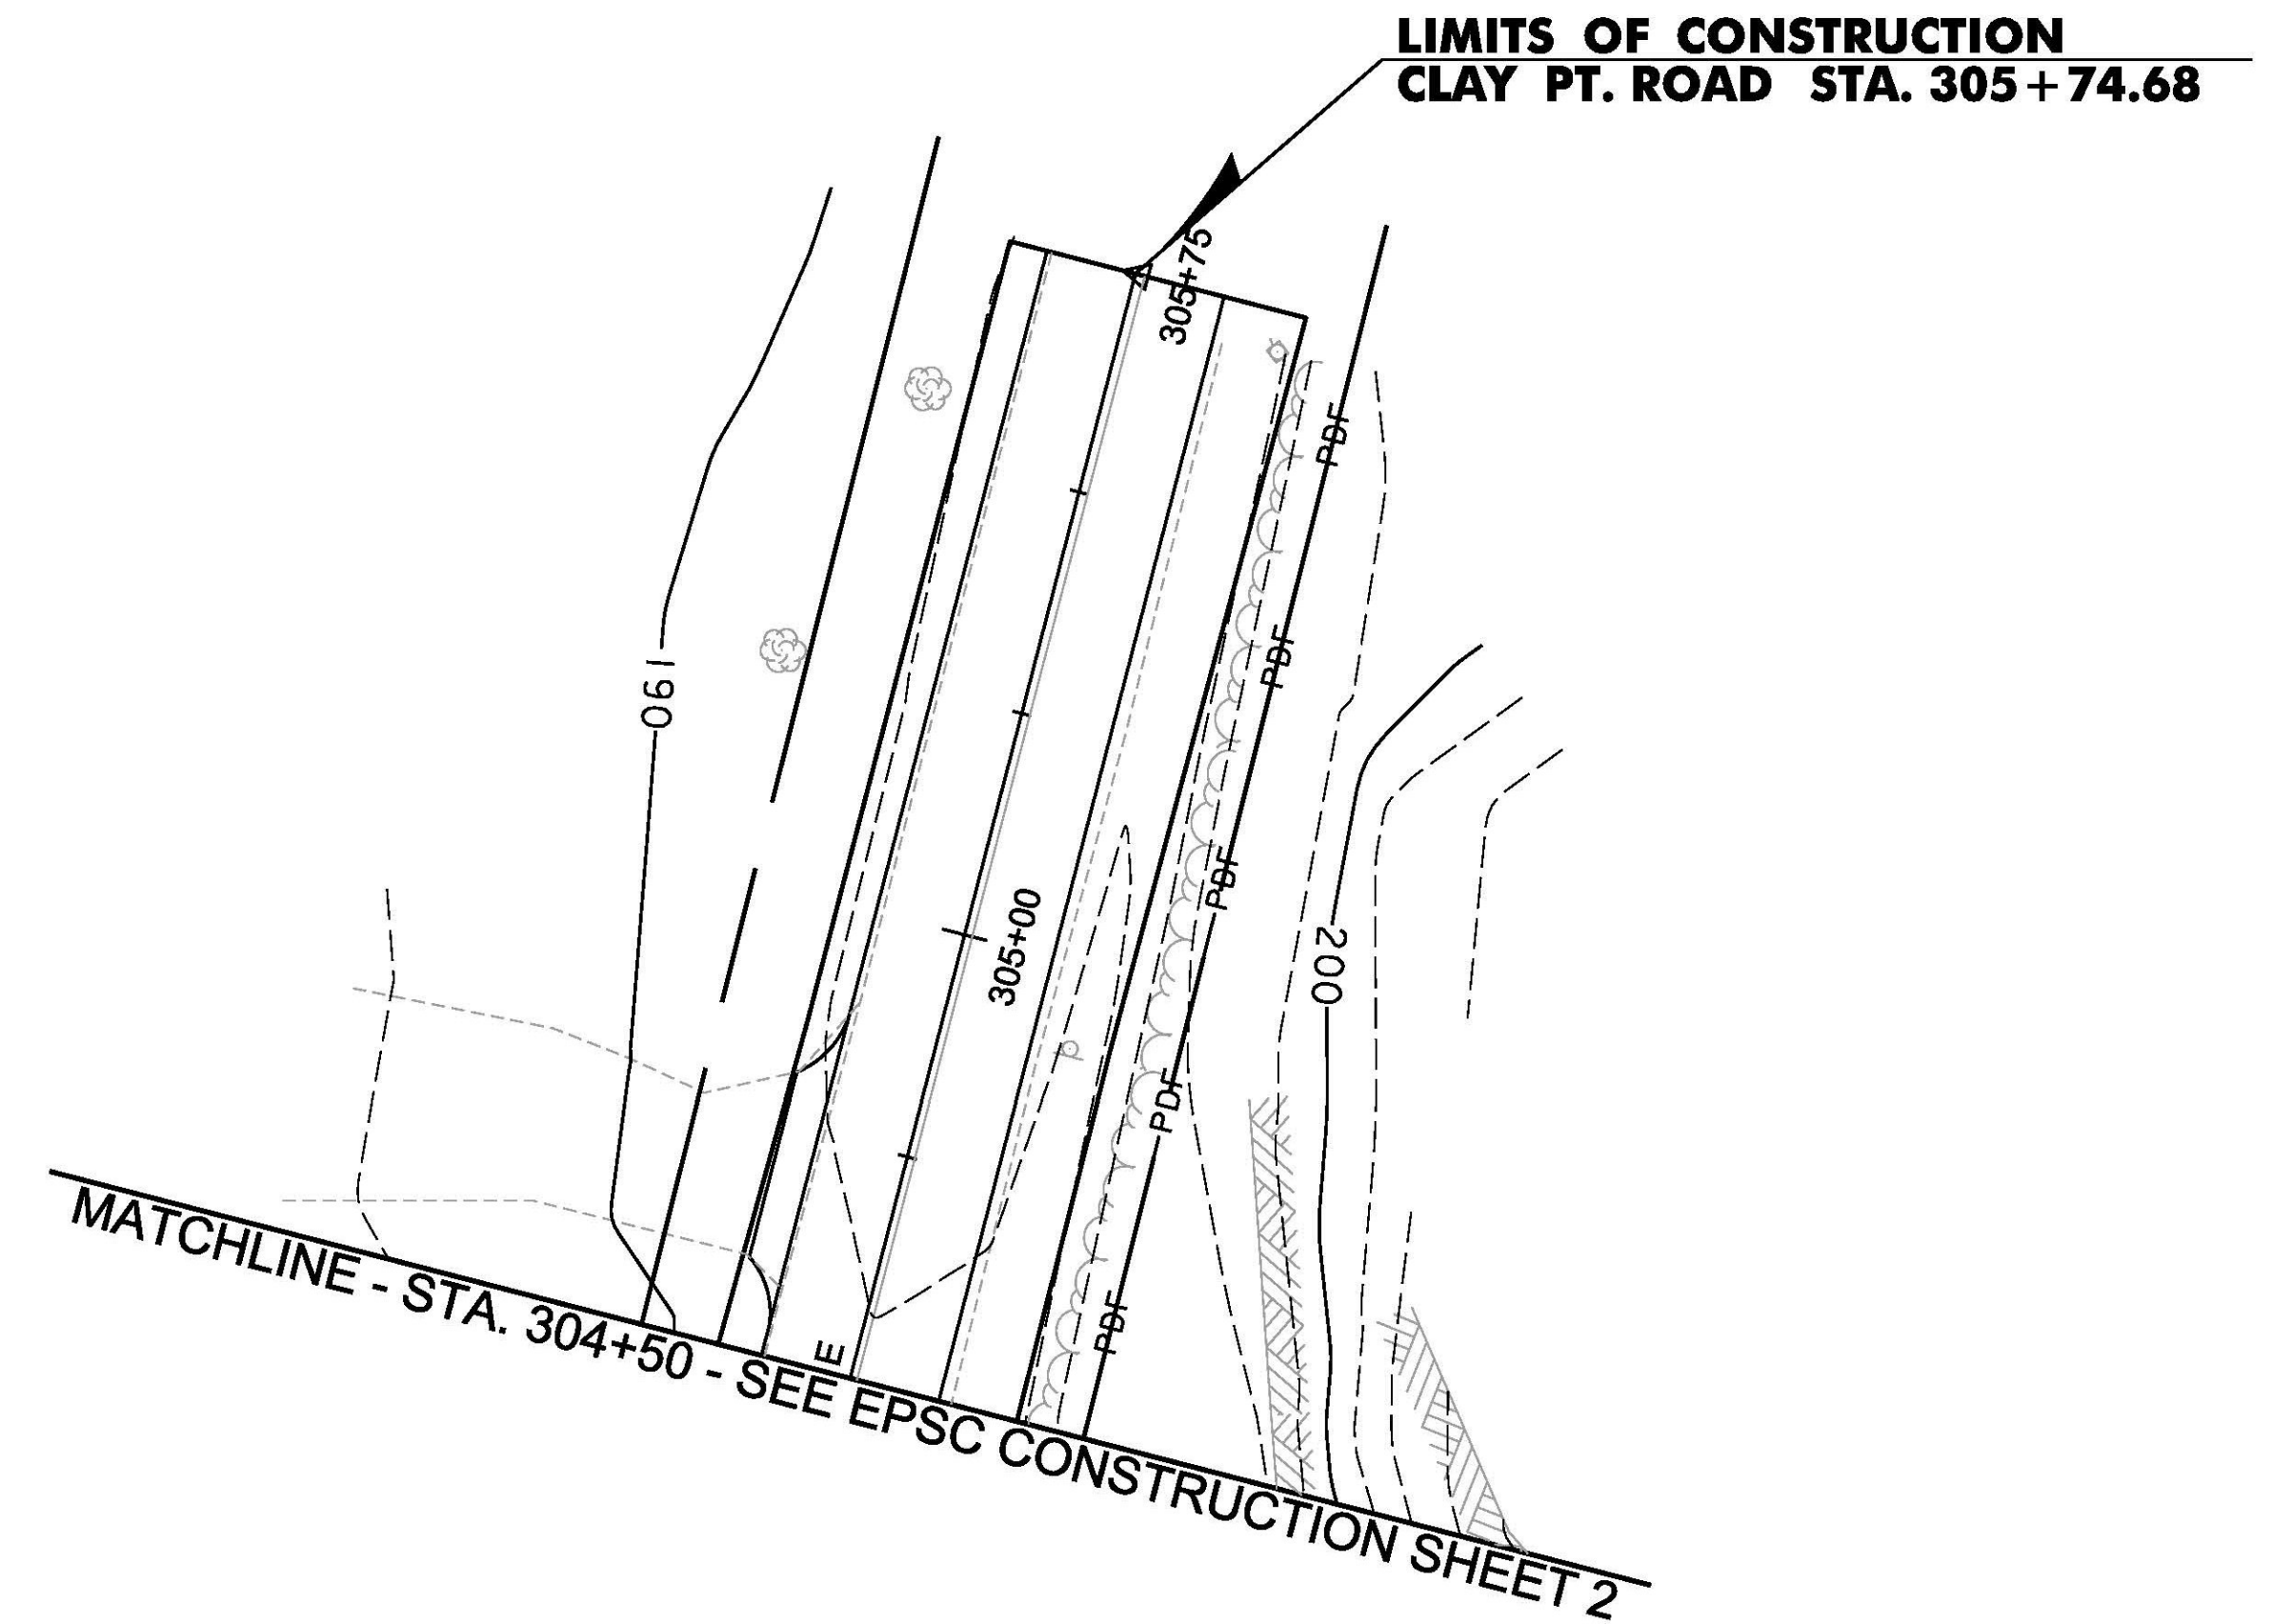


ADAMS AND WINDSOR LOAMY SANDS,  
 0 TO 5 PERCENT SLOPES  
 HYRDO. SOIL GROUP A  
 K = 0.17

ADAMS AND WINDSOR LOAMY SANDS,  
 0 TO 5 PERCENT SLOPES  
 HYRDO. SOIL GROUP A  
 K = 0.17

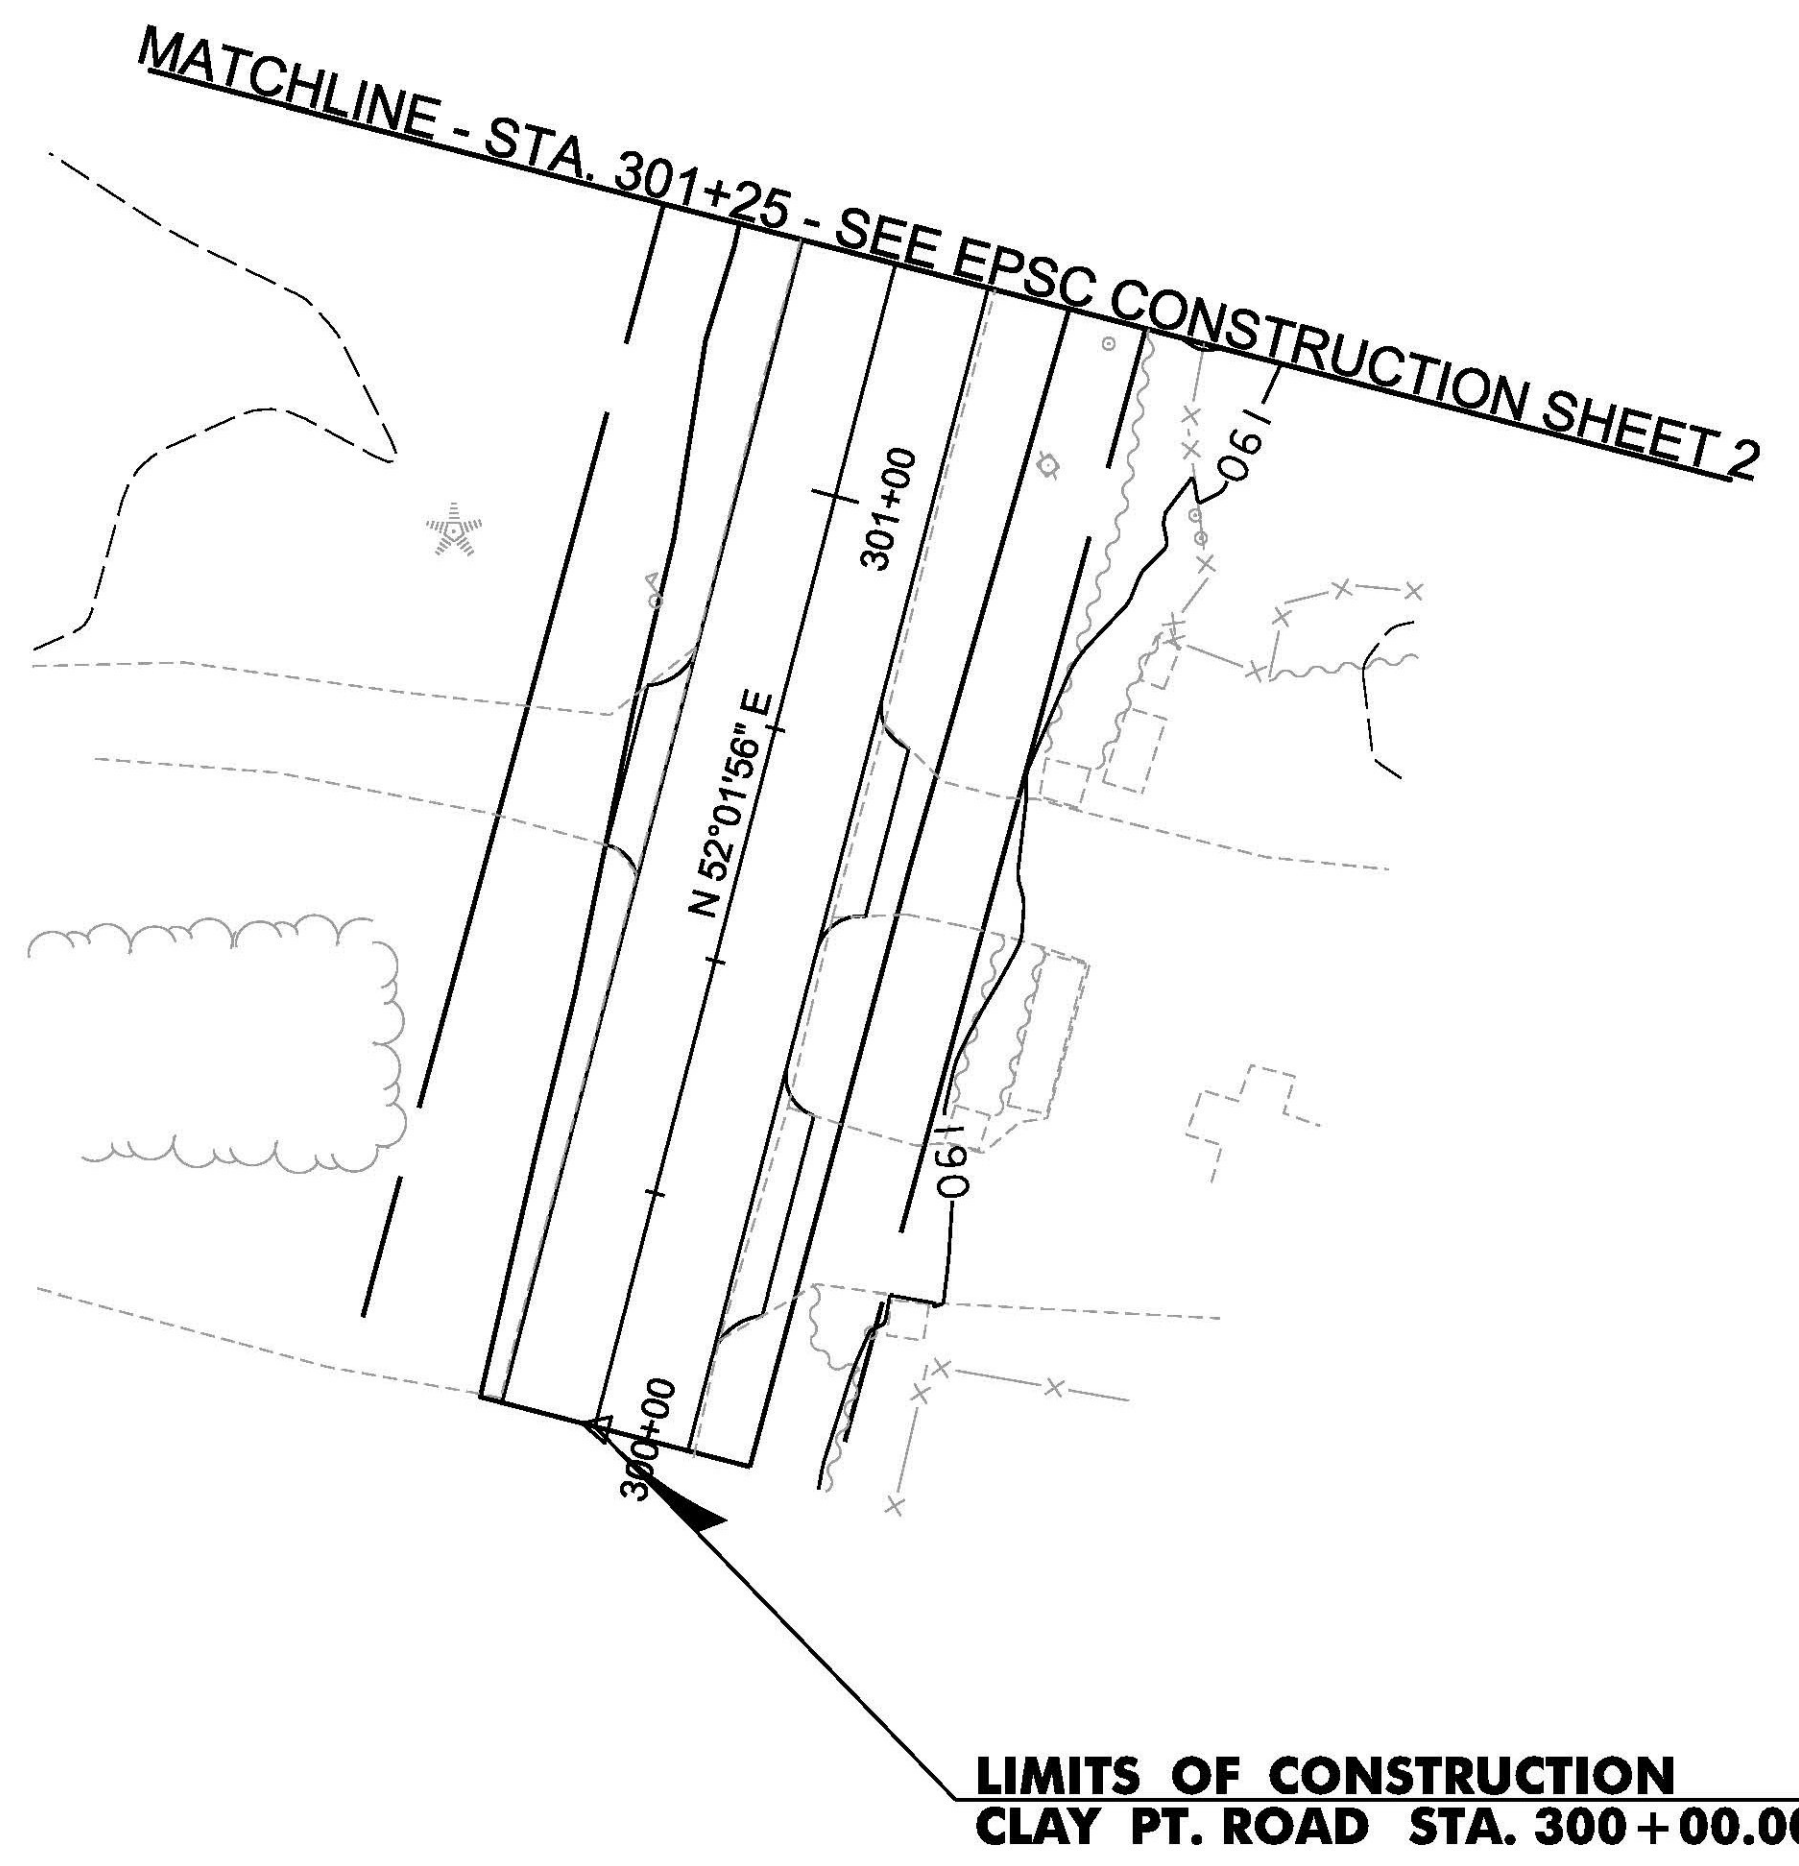

LEGEND	
	LIMITS OF CONSTRUCTION
	PROJECT DEMARCATION FENCE
	TEMPORARY STONE CHECK DAM, TYPE I
	TEMPORARY EROSION MATTING
	INLET PROTECTION, TYPE I

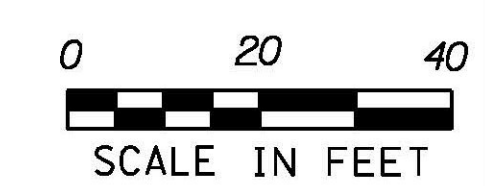

PROJECT NAME: COLCHESTER	PLOT DATE: 11/23/2015
PROJECT NUMBER: HES 028-1(28)	DRAWN BY: M. BOGACZYK
FILE NAME: t13b028ero.dgn	DESIGNED BY: M. BOGACZYK
PROJECT LEADER: P. COBURN	CHECKED BY: M. LACROIX
EPSC CONSTRUCTION SHEET 5	SHEET 51 OF 91