




TYPICAL SECTION - PHASE I CONSTRUCTION - BRIDGE NO. 5W & 15E
NOT TO SCALE

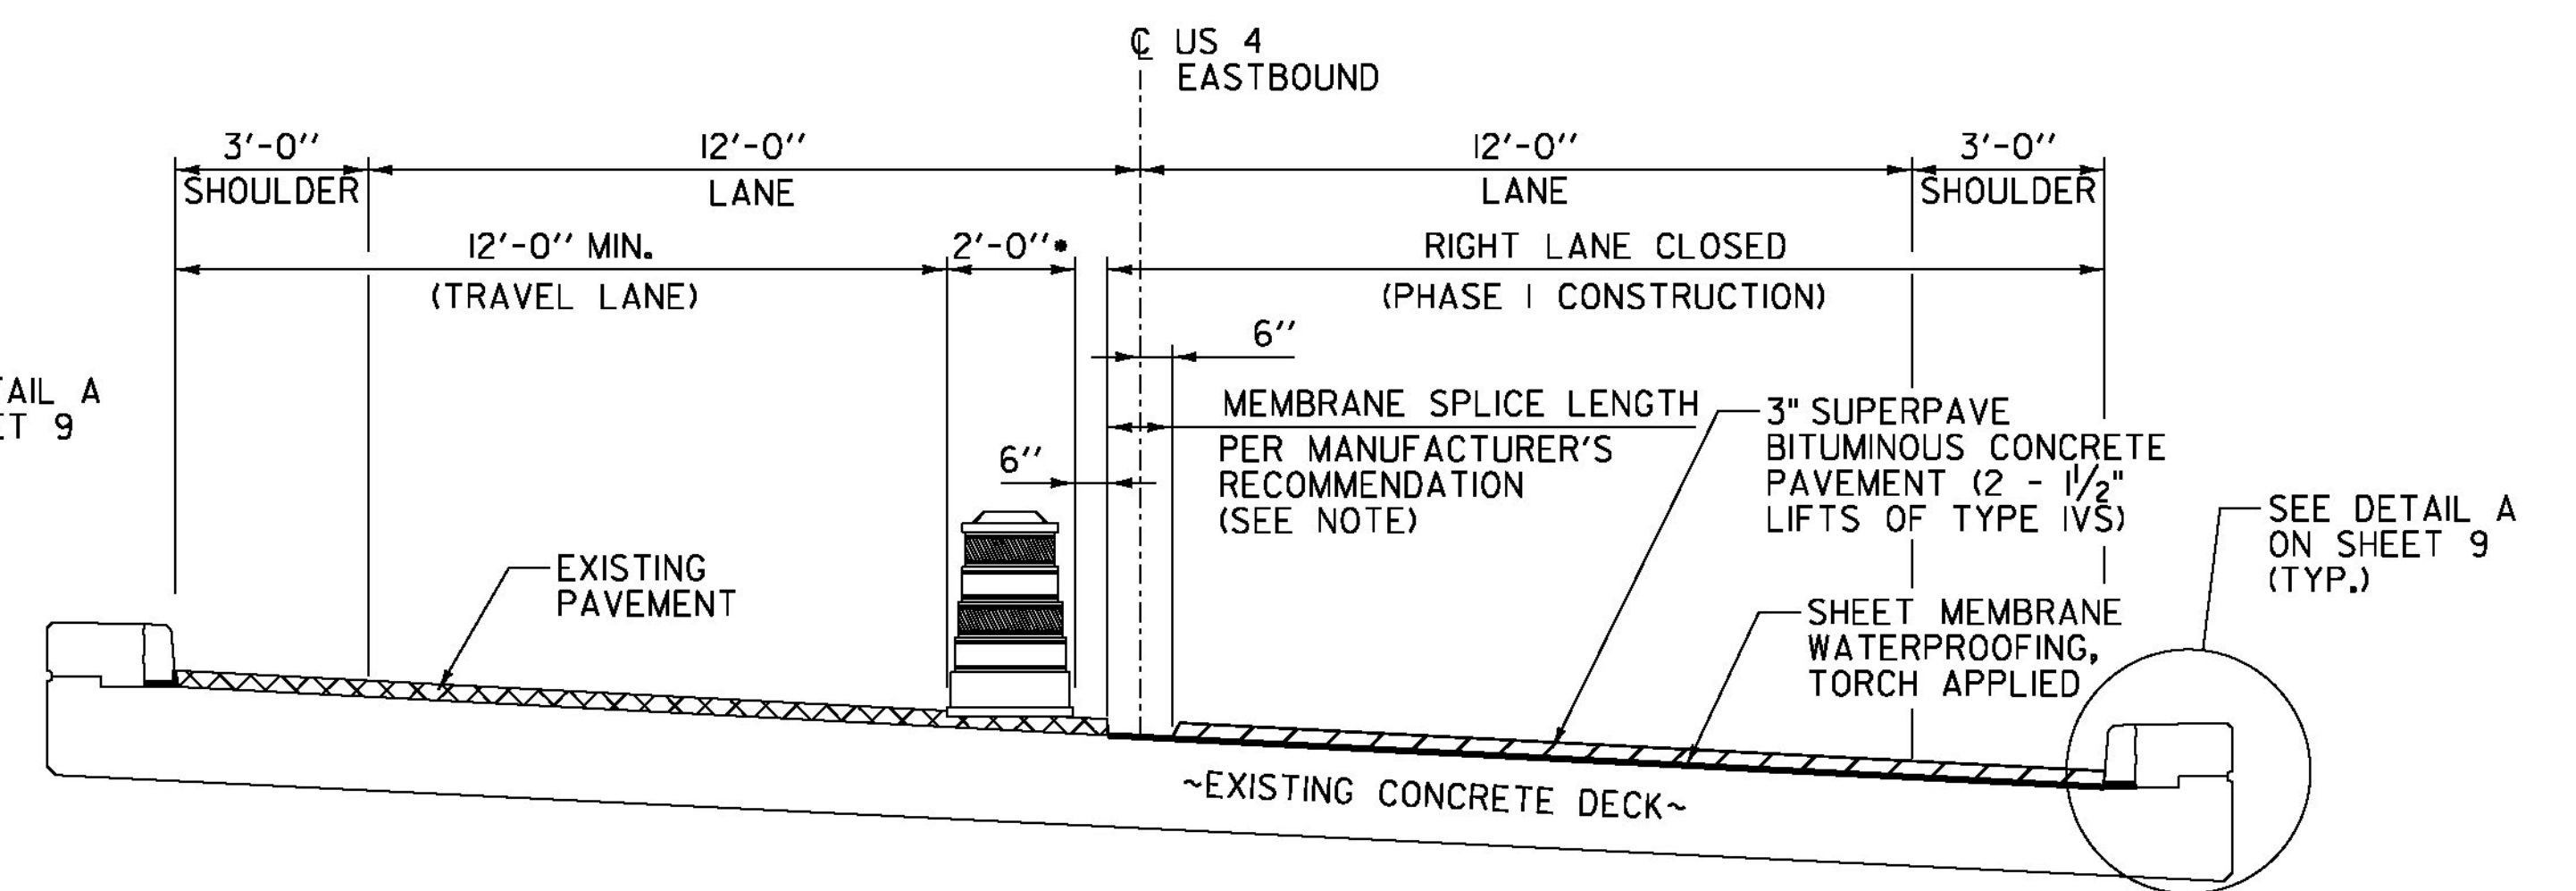

TYPICAL SECTION - PHASE I CONSTRUCTION - BRIDGE NO. 13E
NOT TO SCALE

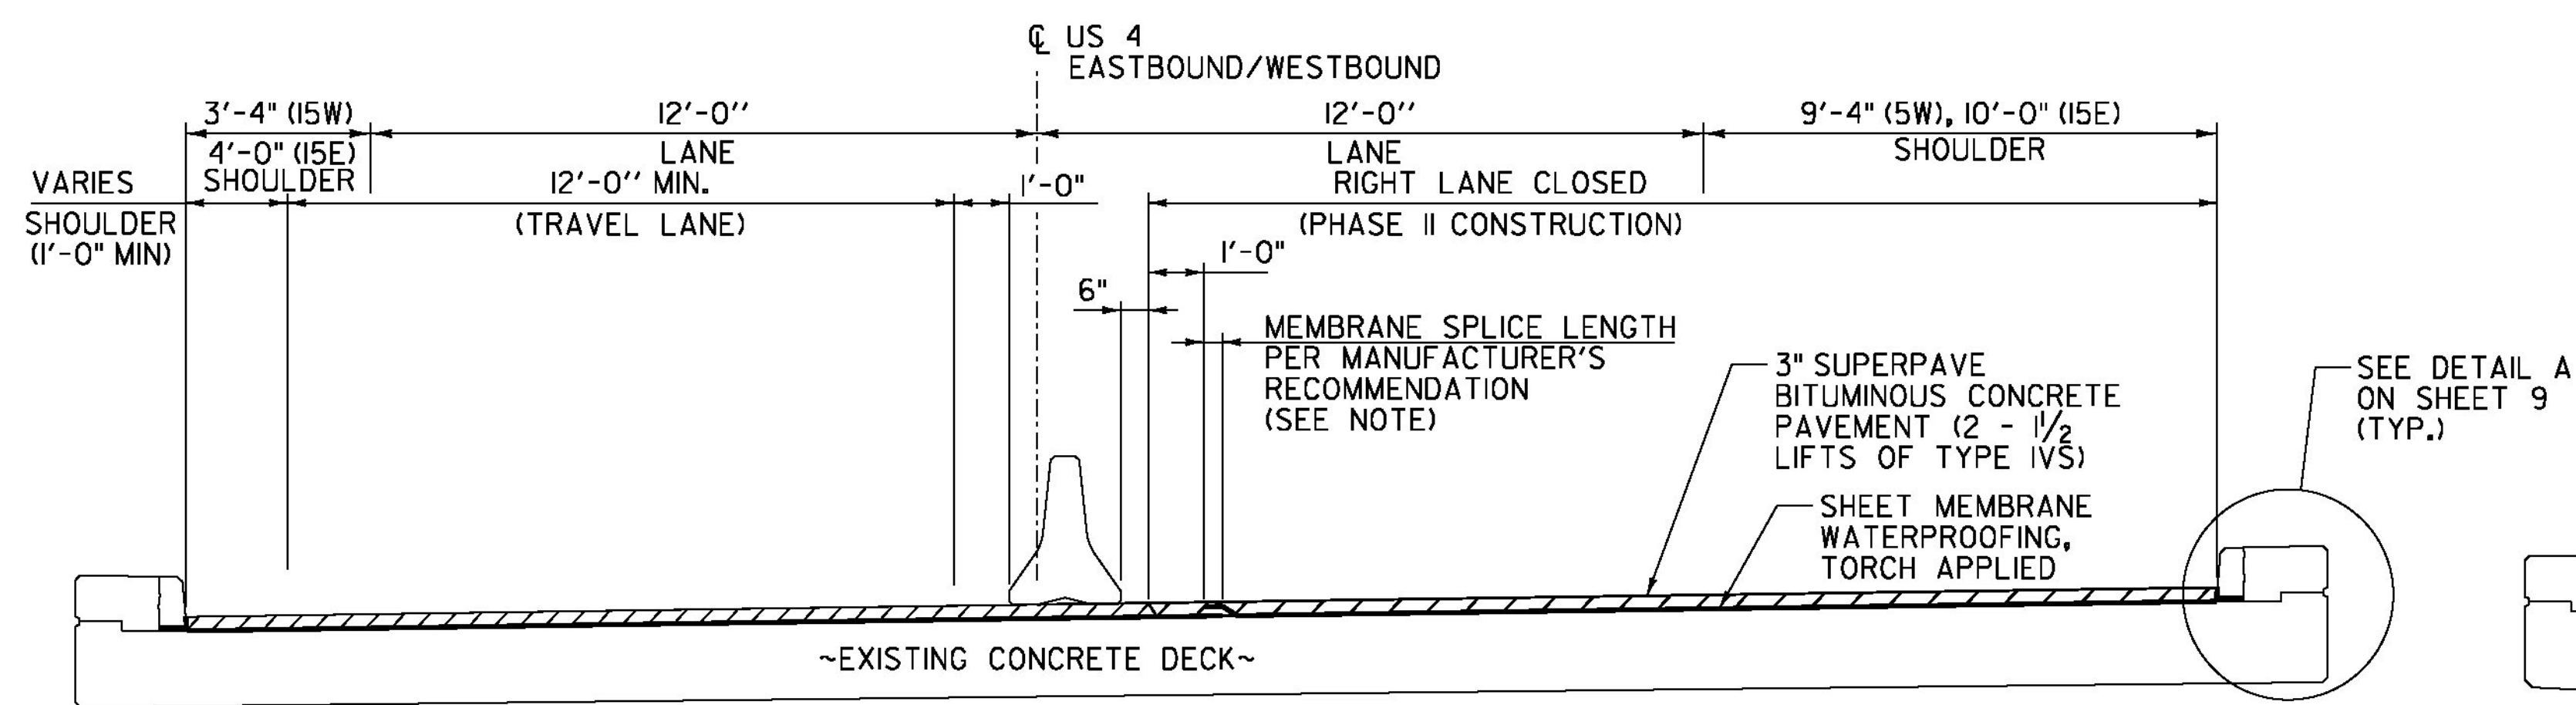

TYPICAL SECTION - PHASE II CONSTRUCTION - BRIDGE NO. 5W & 15E
NOT TO SCALE

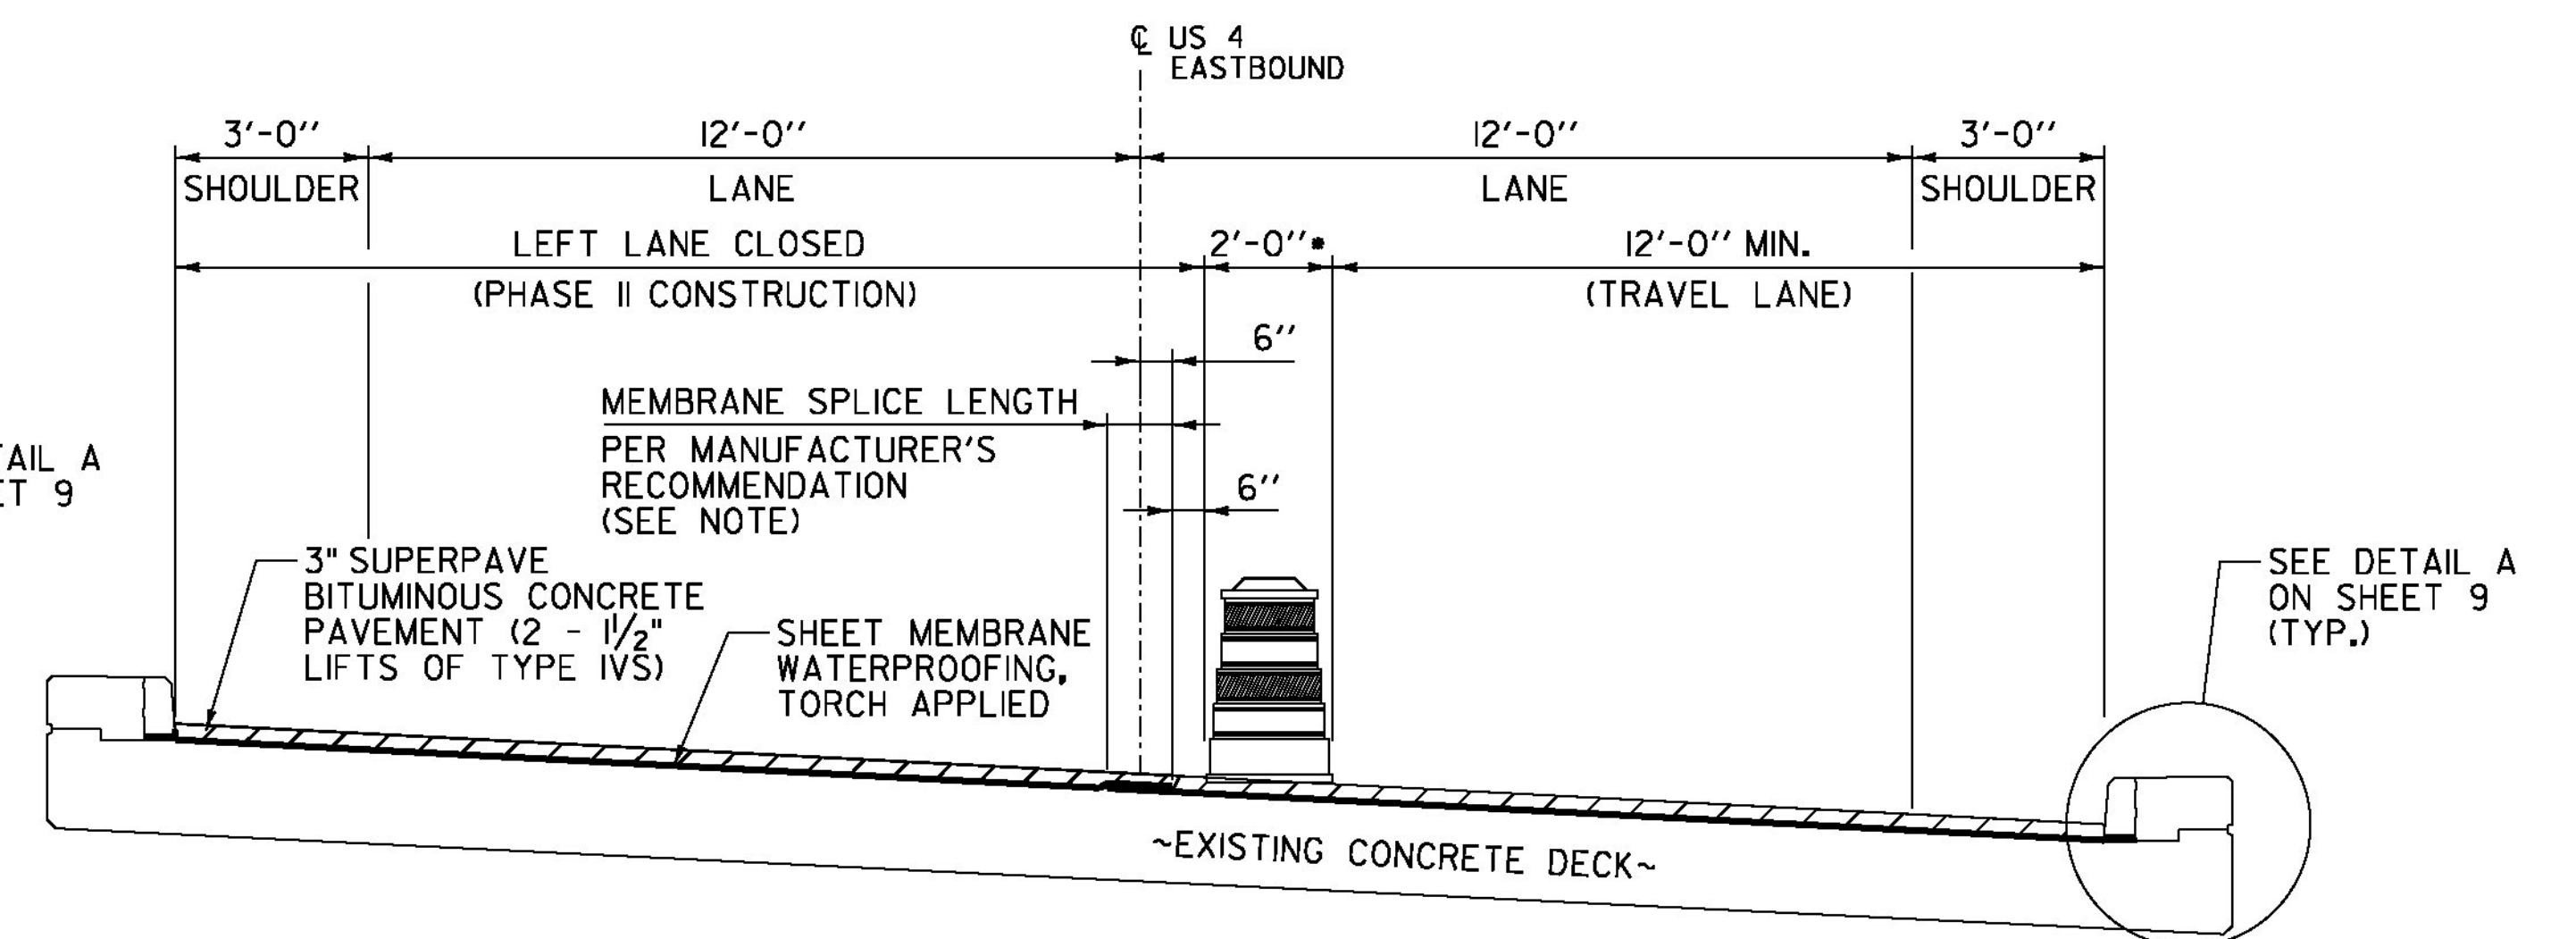

TYPICAL SECTION - PHASE II CONSTRUCTION - BRIDGE NO. 13E
NOT TO SCALE

- TEMPORARY BARRELS SHALL BE MOVED AND REPLACED AS NECESSARY TO ACCOMMODATE OVERSIZED VEHICLES AND CONSTRUCTION ACTIVITIES. PAYMENT SHALL BE INCIDENTAL TO ITEM 641.10.

NOTE: PLACEMENT OF THE MEMBRANE SHALL START AT THE LOW SIDE OF THE BRIDGE. THE SPLICE SHALL BE AS SHOWN ABOVE, WITH THE HIGH SIDE OVERLAPPING THE LOW SIDE.

PROJECT NAME: FAIR HAVEN-WEST RUTLAND	
PROJECT NUMBER: BF MEMB(35)	
FILE NAME: z13b062-sect.dgn	PLOT DATE: 12/3/2014
PROJECT LEADER: JPB	DRAWN BY: MWS
DESIGNED BY: SRB	CHECKED BY: JPB
BITUMINOUS CONCRETE DETAILS SHEET 2	SHEET 10 OF 44