
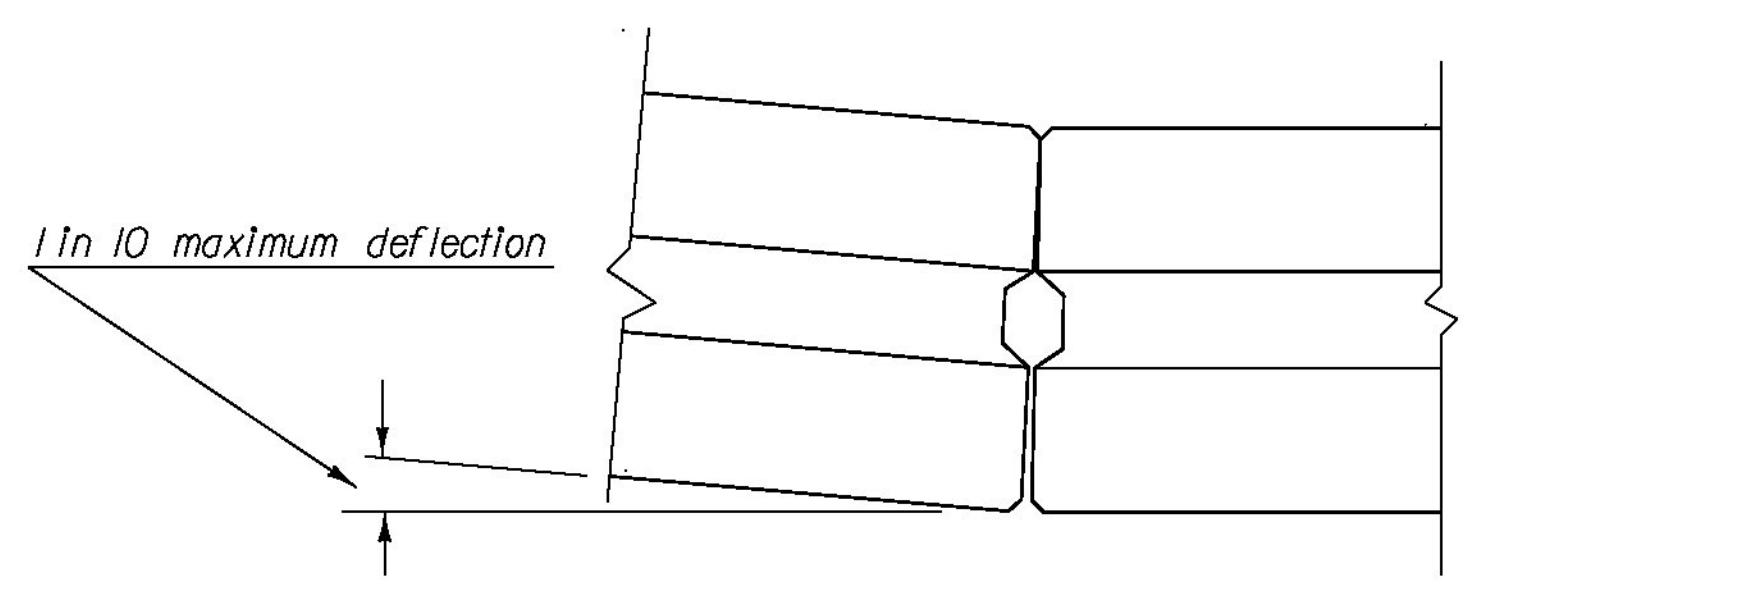



PLAN VIEW SHOWING POSITIVE CONNECTION BETWEEN TEMPORARY TRAFFIC BARRIER AND EXISTING GUARDRAIL

NTS

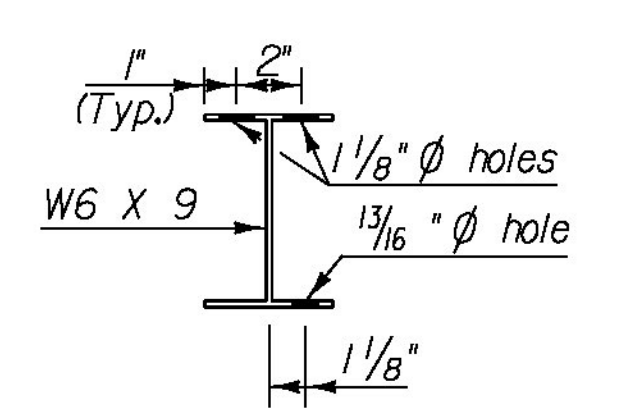


TEMPORARY TRAFFIC BARRIER DEFLECTION DETAIL

NTS

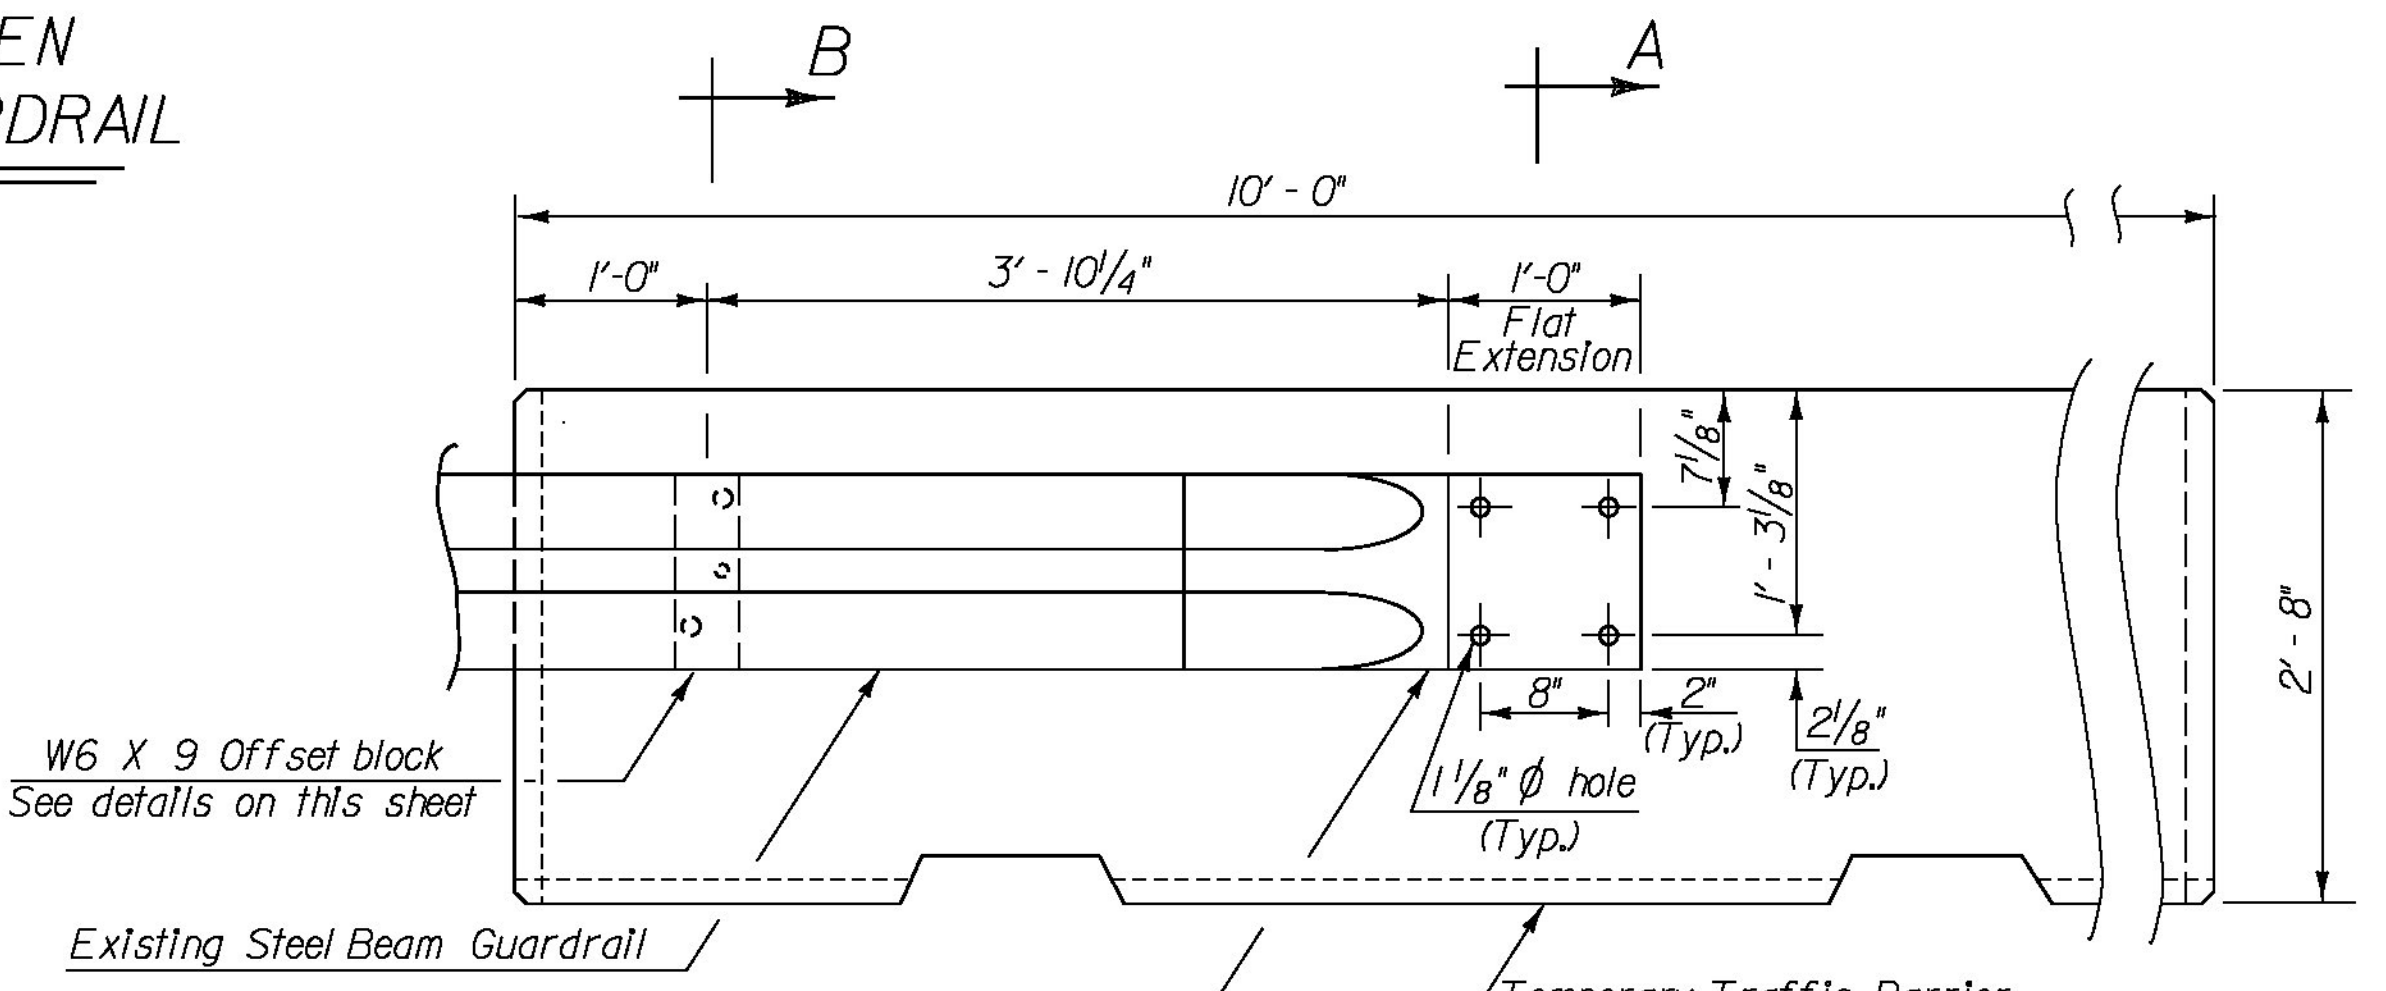


ELEVATION VIEW SHOWING POSITIVE CONNECTION BETWEEN TEMPORARY TRAFFIC BARRIER AND EXISTING GUARDRAIL

NTS

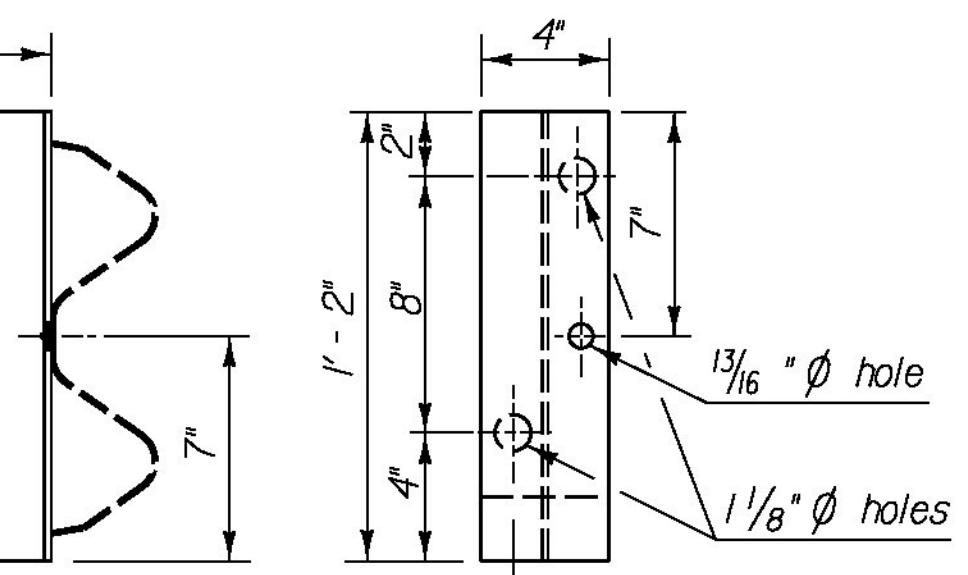


OFFSET BLOCK DETAILS

NTS

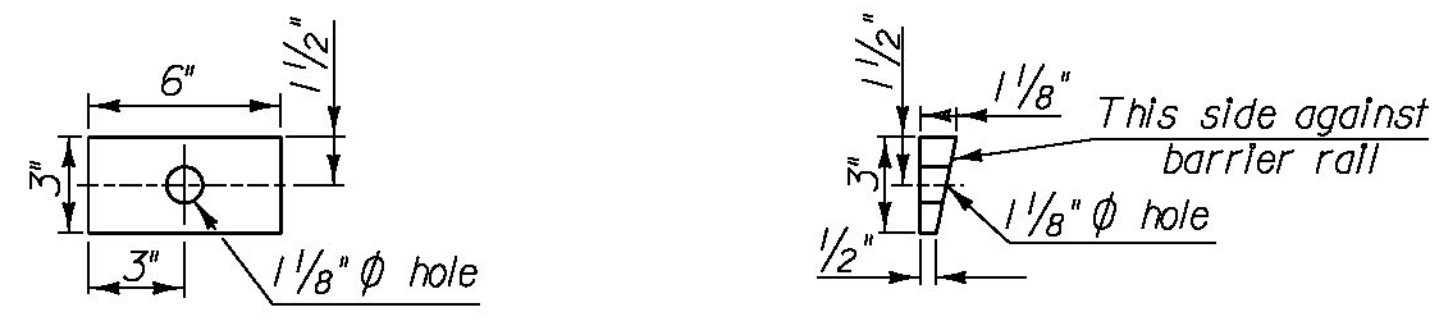


TAPERED WASHER DETAILS

NTS

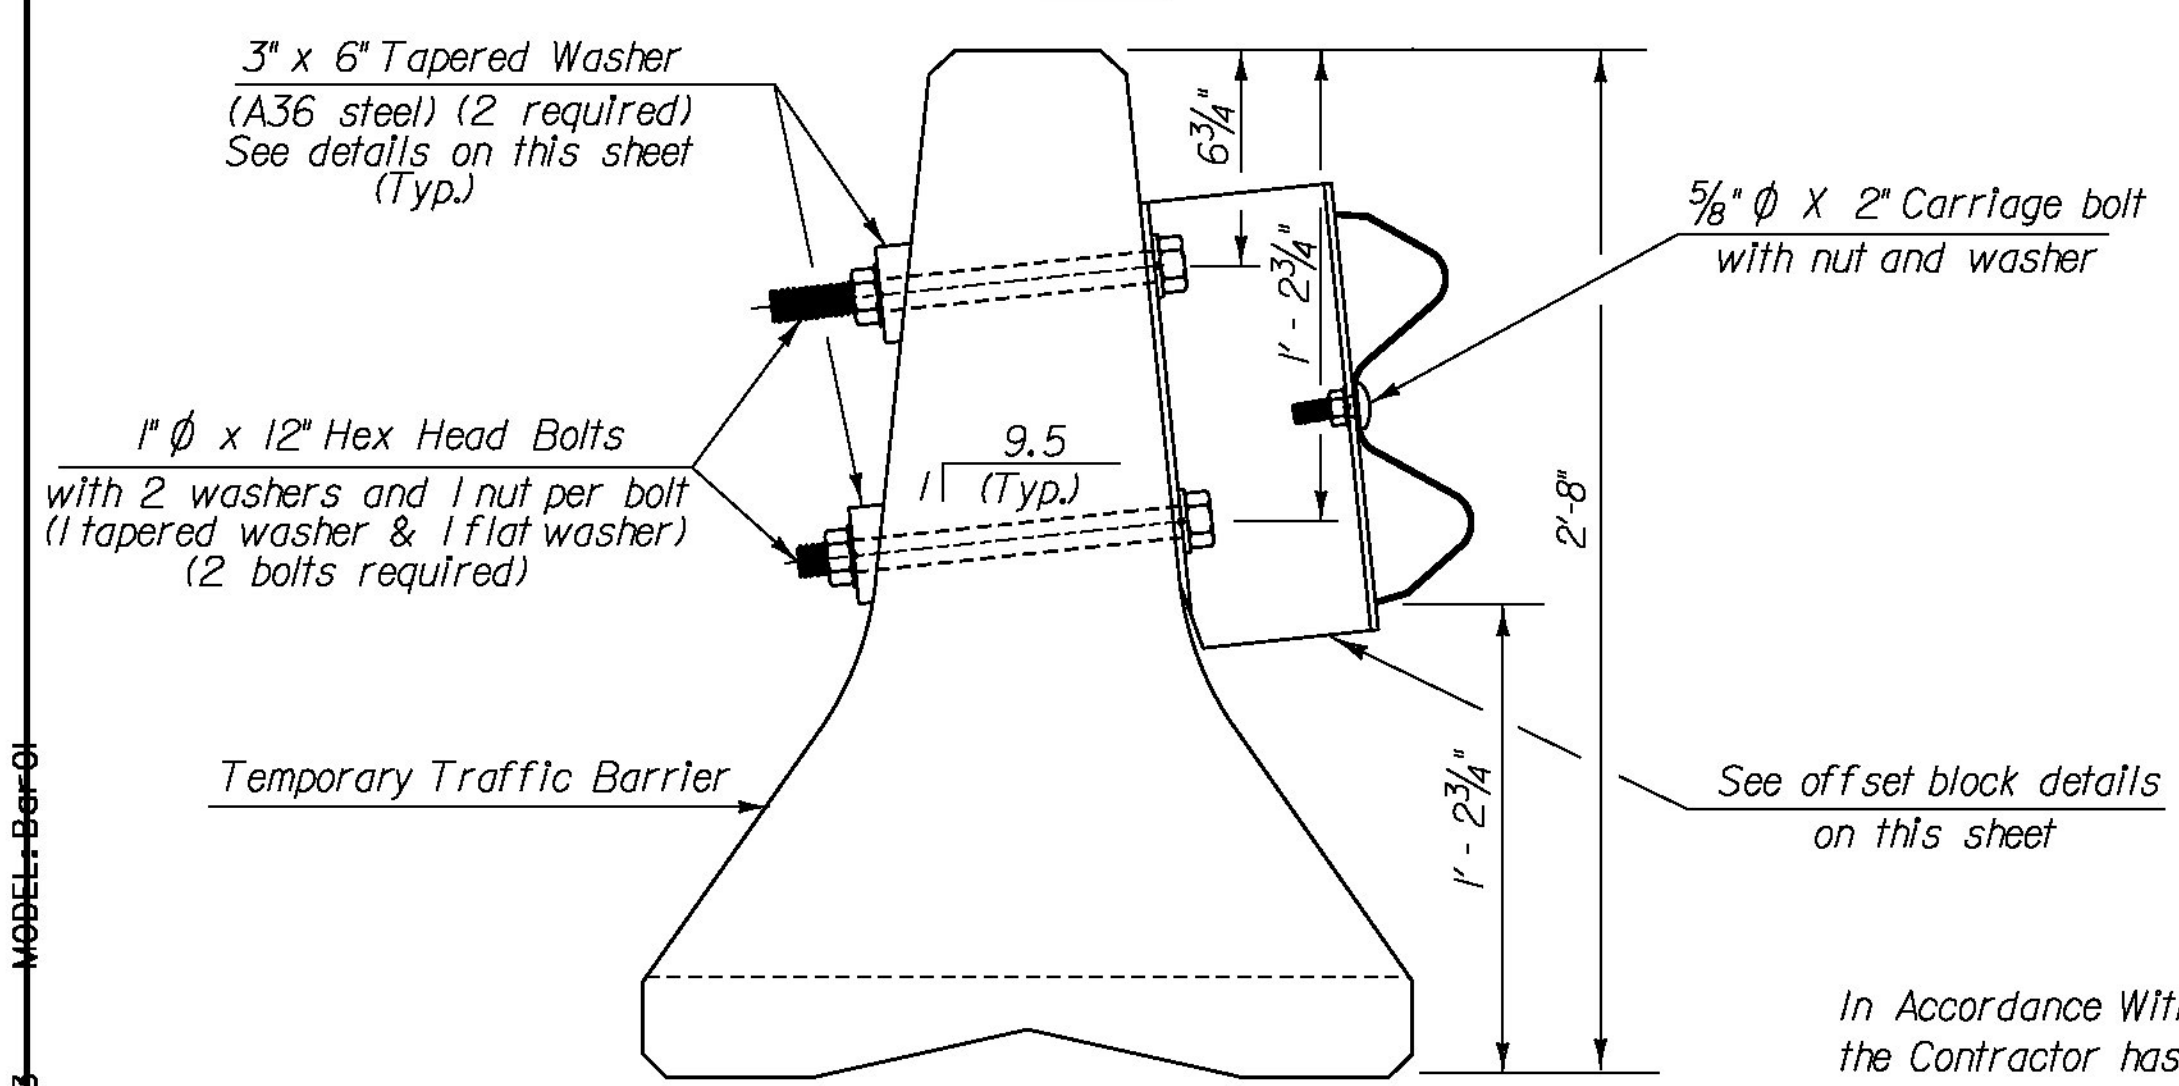

SECTION B-B

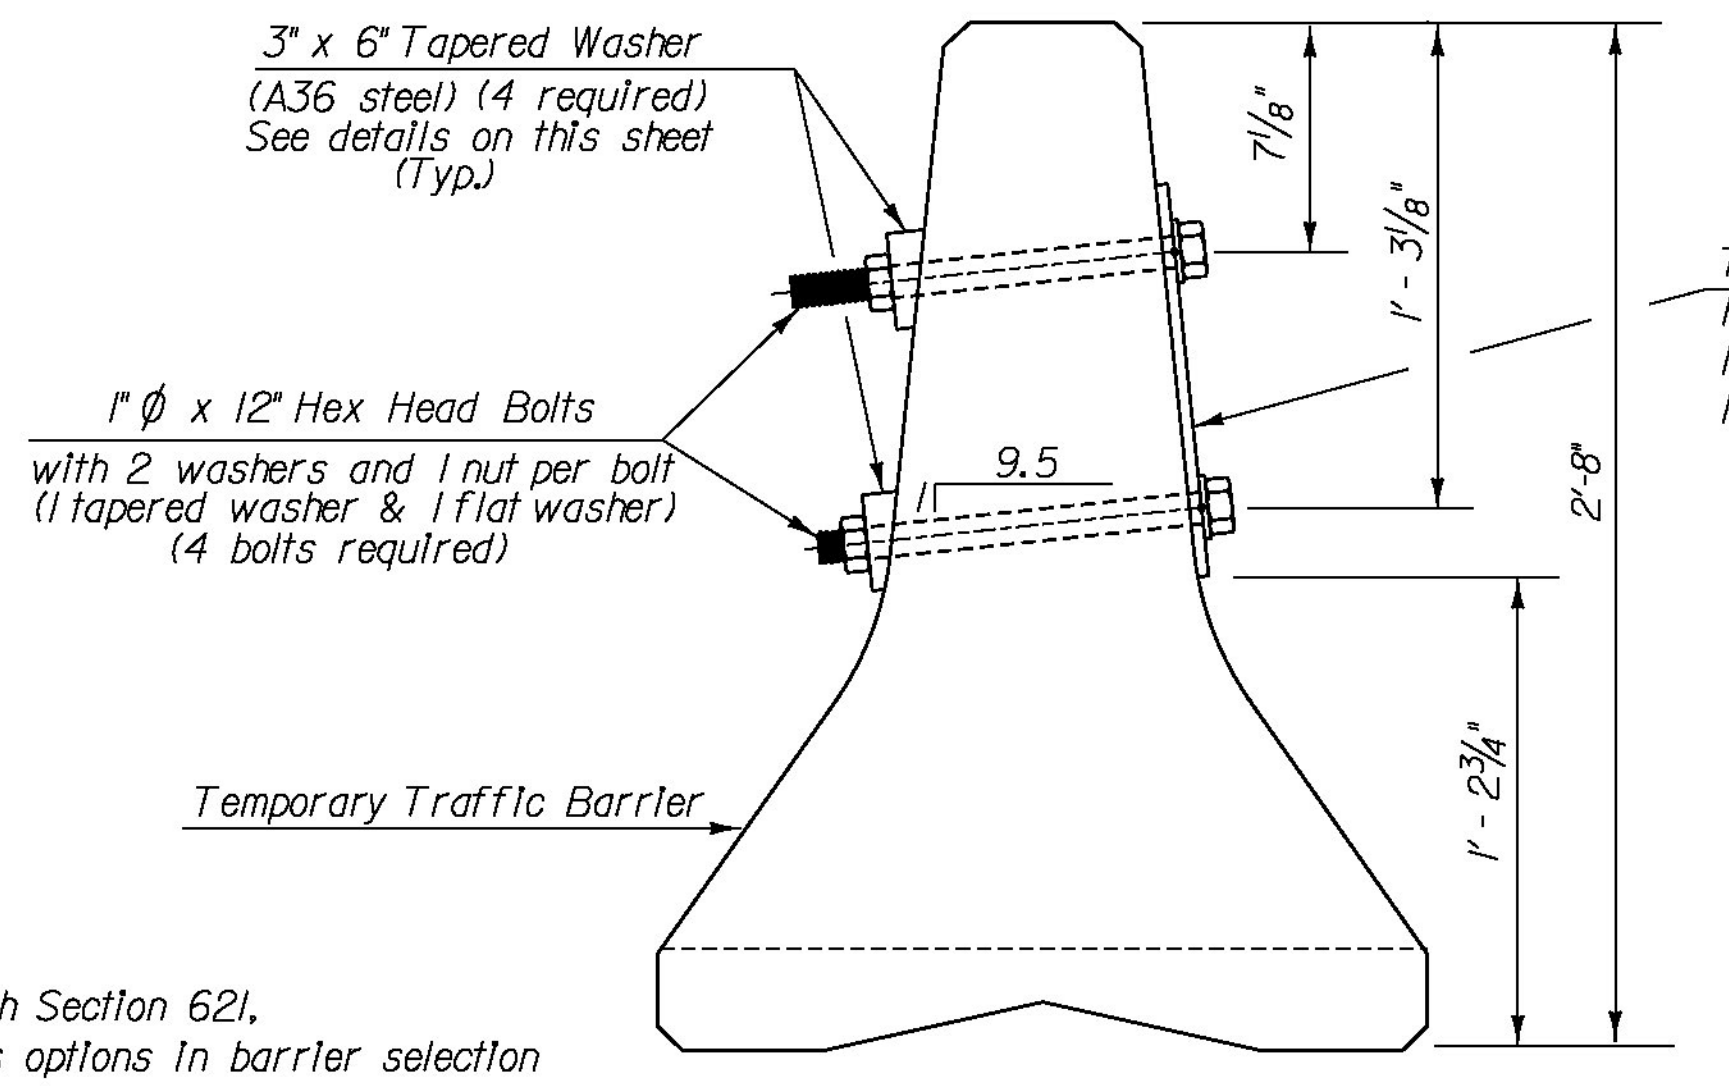

SECTION A-A

In Accordance With Section 621, the Contractor has options in barrier selection

NTS

PROJECT NAME:	FAIR HAVEN-WEST RUTLAND
PROJECT NUMBER:	
FILE NAME:	z13b062-barrier.dgn
PROJECT LEADER:	JPB
DESIGNED BY:	JPB
TRAFFIC CONTROL BARRIER SHEET	
PLOT DATE:	12/3/2014
DRAWN BY:	MWS
CHECKED BY:	JPB
SHEET	12 OF 44

C-13-0203 MOBEL-8-01