



TYPICAL ALL UNITS  
 TYPICAL DECK STEEL AND END ZONE VERTICALS NOT SHOWN FOR CLARITY  
 SCALE 1/2" = 1'-0"

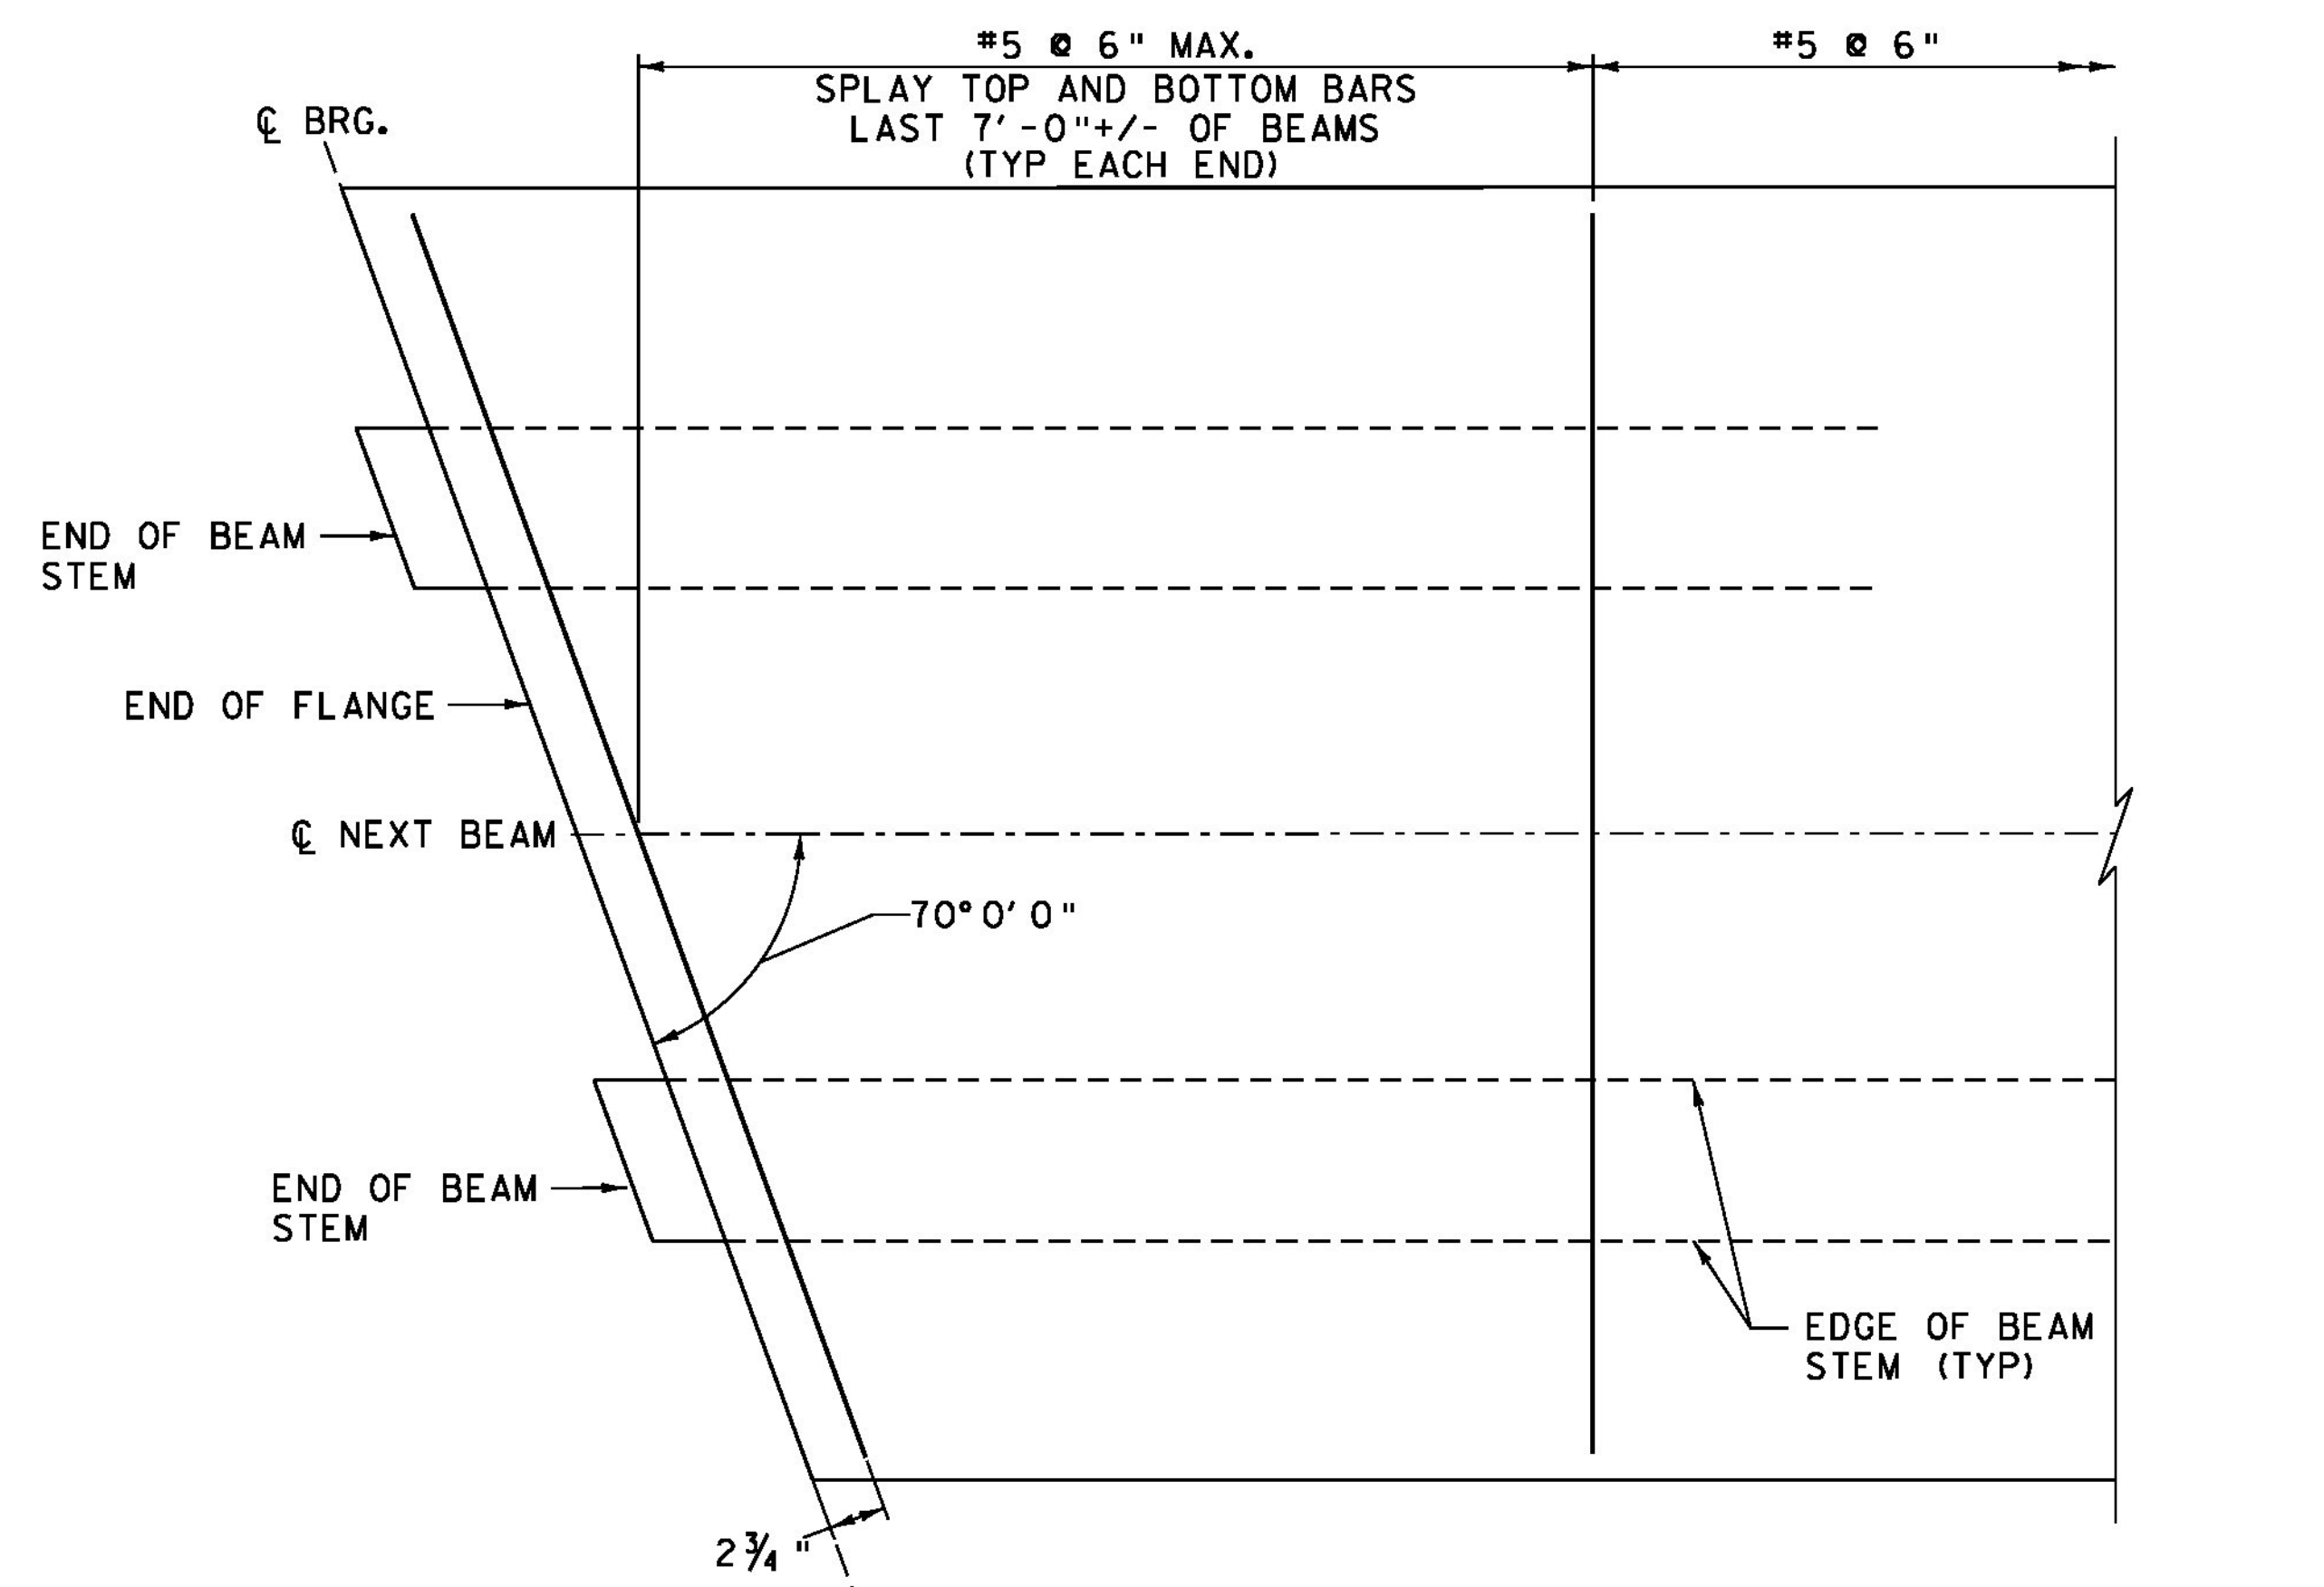

TYPICAL ALL UNITS  
 SCALE 3/4" = 1'-0"

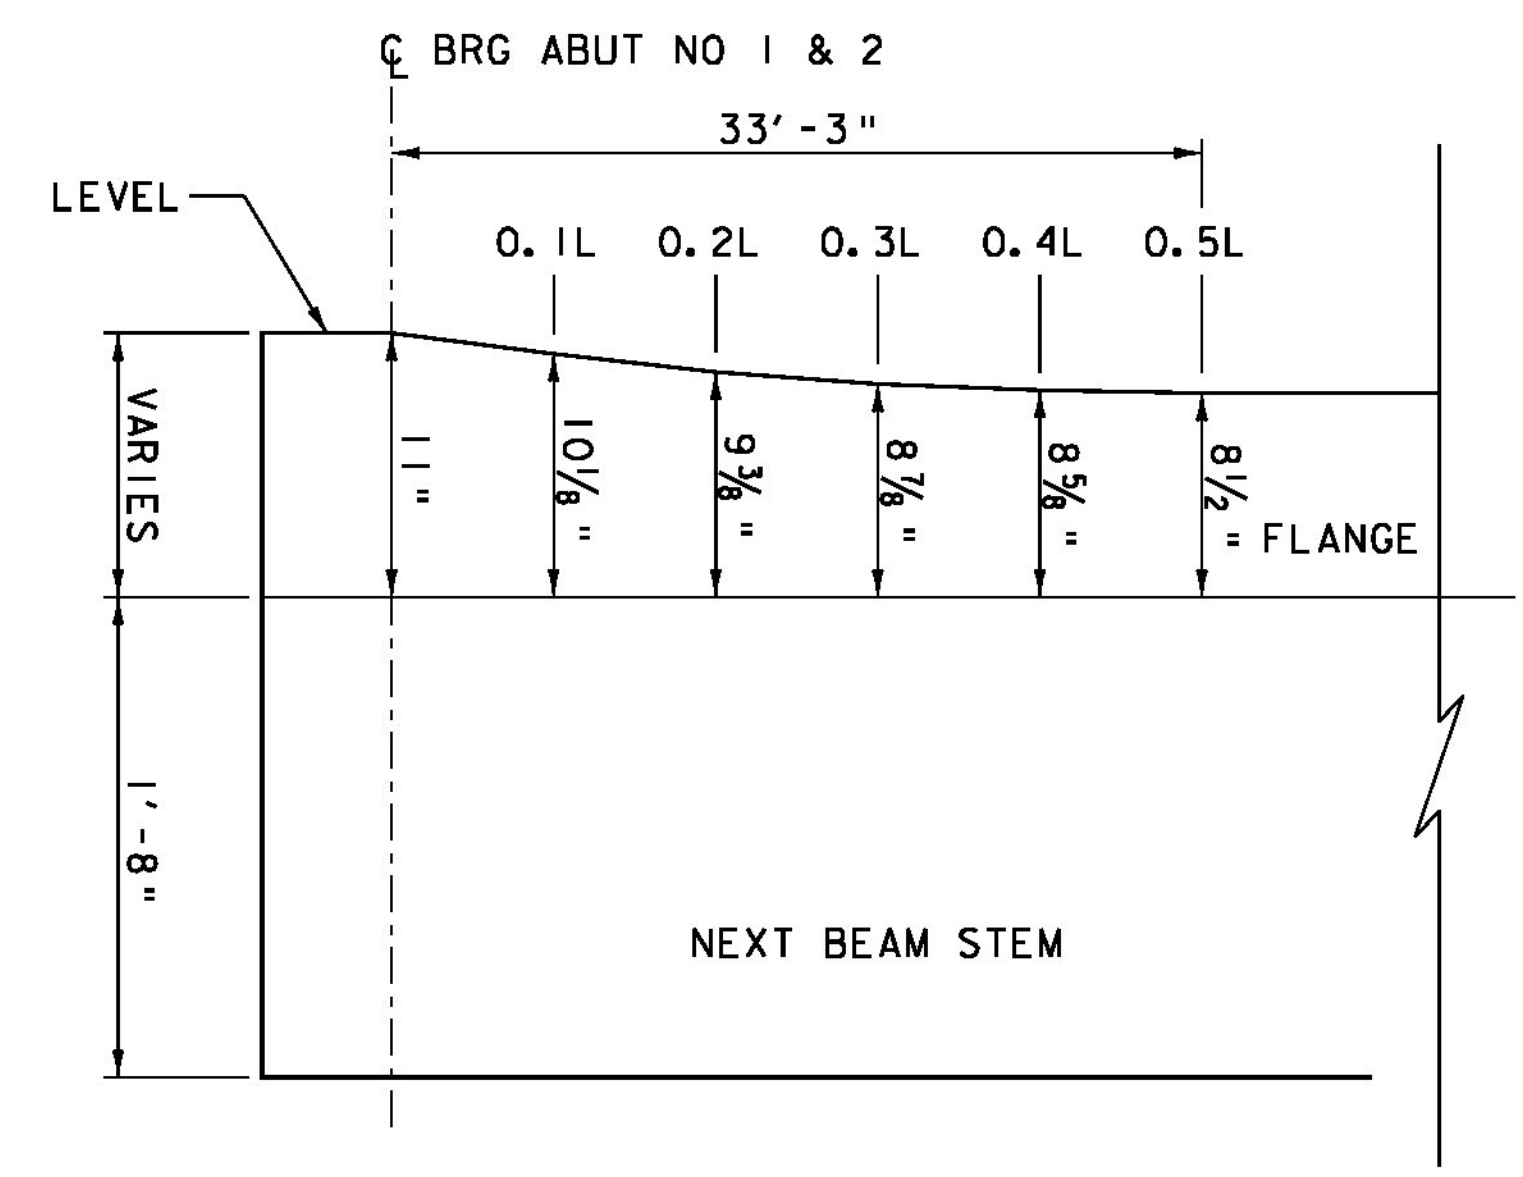

- NOTES:
- THICKENED DECK IS SYMMETRICAL ABOUT C<sub>E</sub> SPAN.
  - REINFORCEMENT IN TOP FLANGE SHALL BE PLACED TO MAINTAIN PROPER COVER TO TOP OF THE FLANGE.

THICKENED FLANGE DETAIL  
NOT TO SCALE

NOTE:

NF = NEAR FACE  
 FF = FAR FACE  
 EF = EACH FACE  
 ▲ = CUT TO FIT IN FIELD  
 3" CLEAR, UNLESS OTHERWISE SPECIFIED ON THE PLANS.  
 2'-2" BAR LAP UNLESS OTHERWISE SPECIFIED ON THE PLANS.



PROJECT NAME: WESTON	PLOT DATE: 10/2/2015
PROJECT NUMBER: BF 013-2(13)	DRAWN BY: J.J. WESTCOTT
FILE NAME: z13b076supl.dgn	CHECKED BY: L.S. CHERVINCKY
PROJECT LEADER: S.E. BURBANK	SHEET 35 OF 68
DESIGNED BY: J.J. WESTCOTT	
NEXT BEAM DETAILS (2 OF 2)	