


TYPICAL TERMINAL END SECTION LAYOUT
SCALE 1/8" = 1'-0"

- NOTE:
1. 14'-0 1/8" MANUFACTURED TERMINAL SECTION, TANGENT.
 2. SEE STANDARDS S-364A, S-364B, S-364C AND S-364D FOR FURTHER DETAILS.
 3. SEE BOX BEAM GUARD RAIL DETAILS SHEET FOR FURTHER DETAILS.

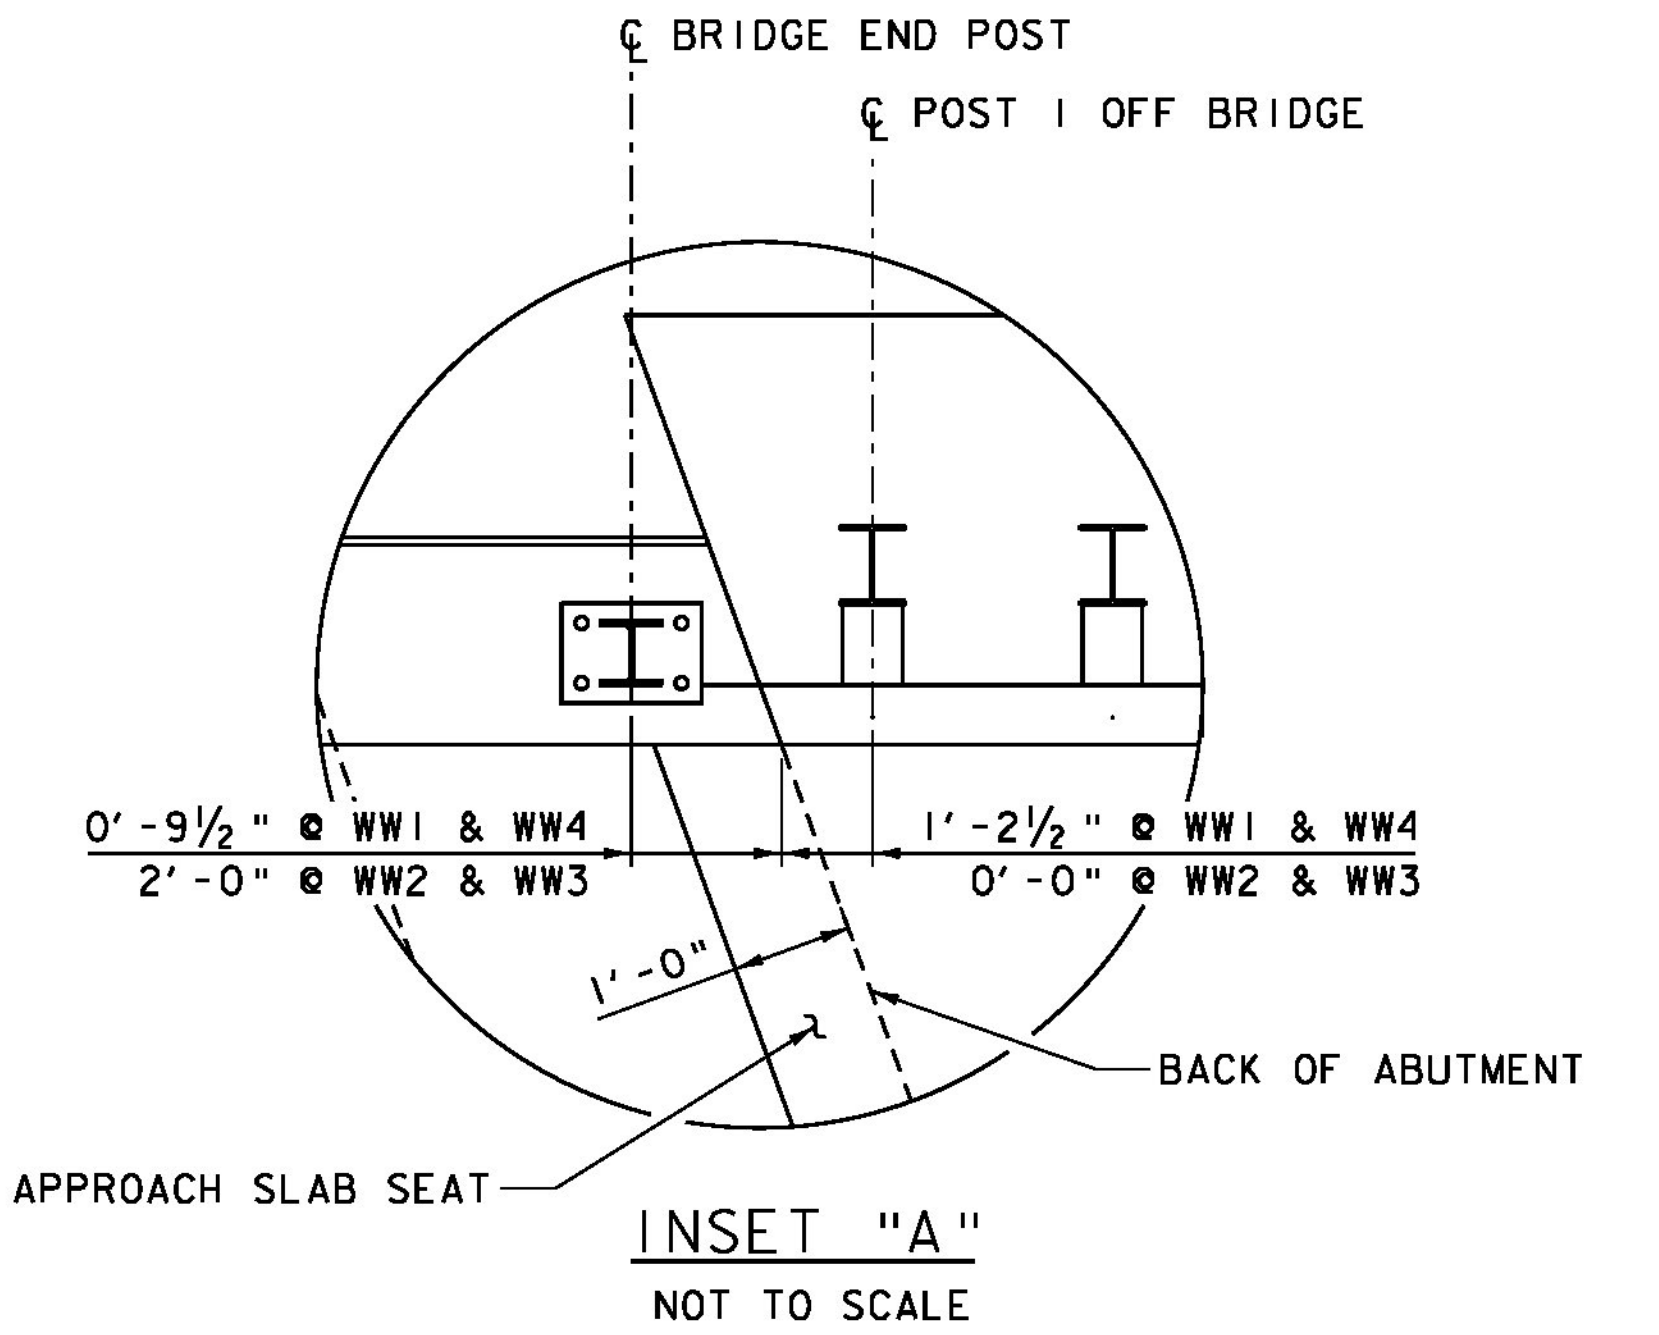

BRIDGE RAIL LAYOUT
SCALE 1/8" = 1'-0"

PROJECT NAME: WESTON	FILE NAME: z13b076bratl.dgn	PLOT DATE: 10/2/2015
PROJECT NUMBER: BF 013-2(13)	PROJECT LEADER: S.E. BURBANK	DRAWN BY: J.J. WESTCOTT
	DESIGNED BY: J.J. WESTCOTT	CHECKED BY: S.E. BURBANK
	BRIDGE RAILING AND GUARDRAIL LAYOUT	SHEET 53 OF 68

