




61+50

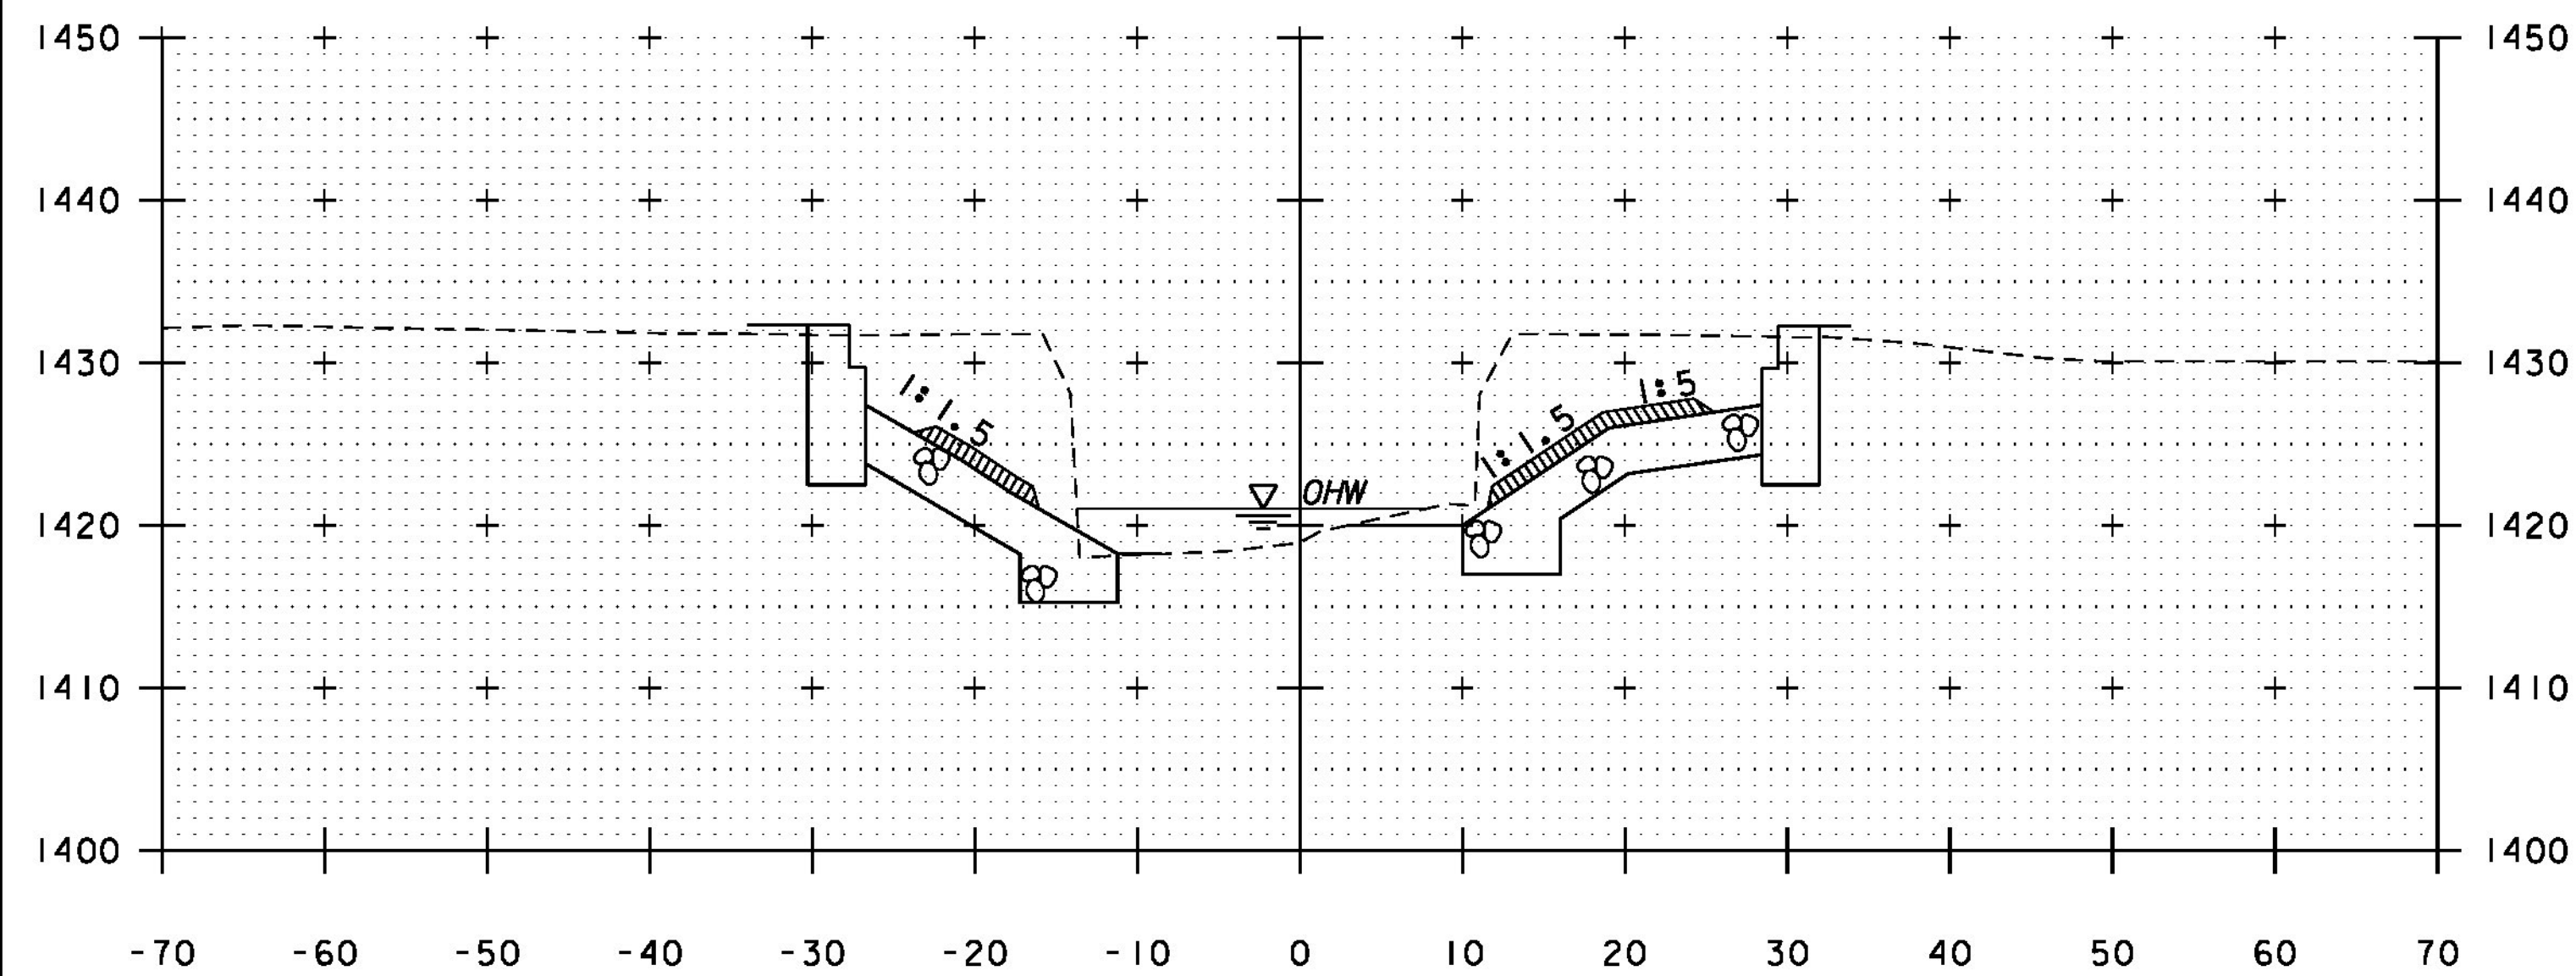


61+25

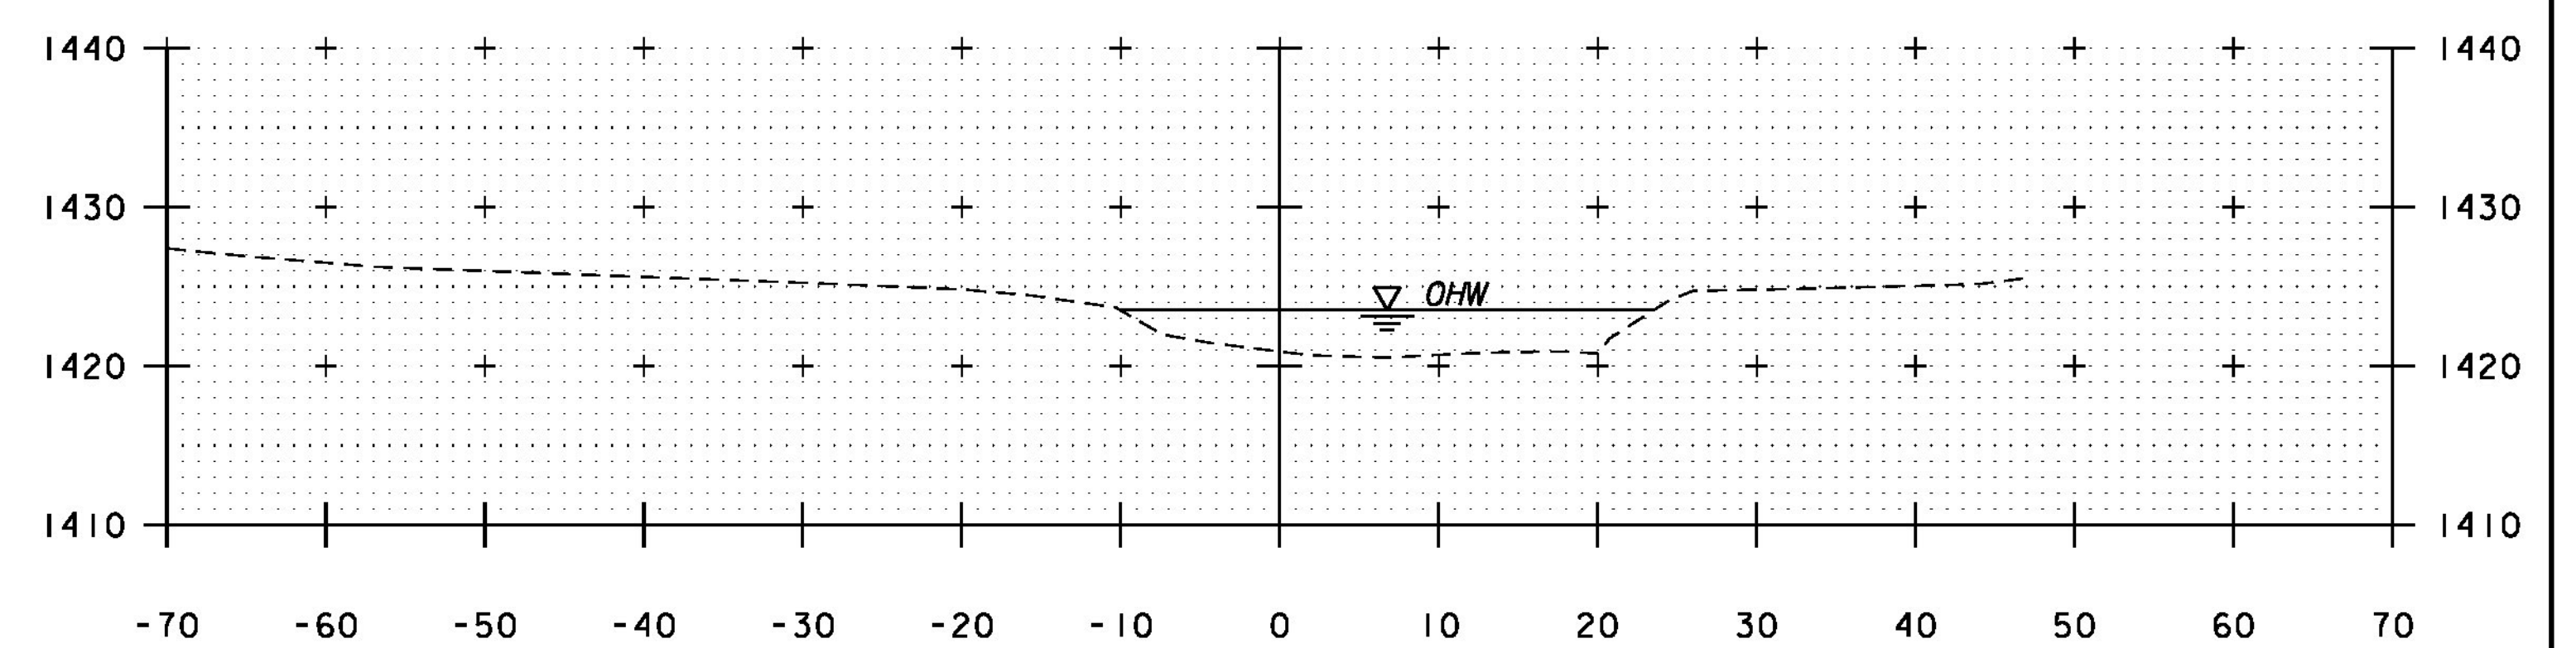

62+25

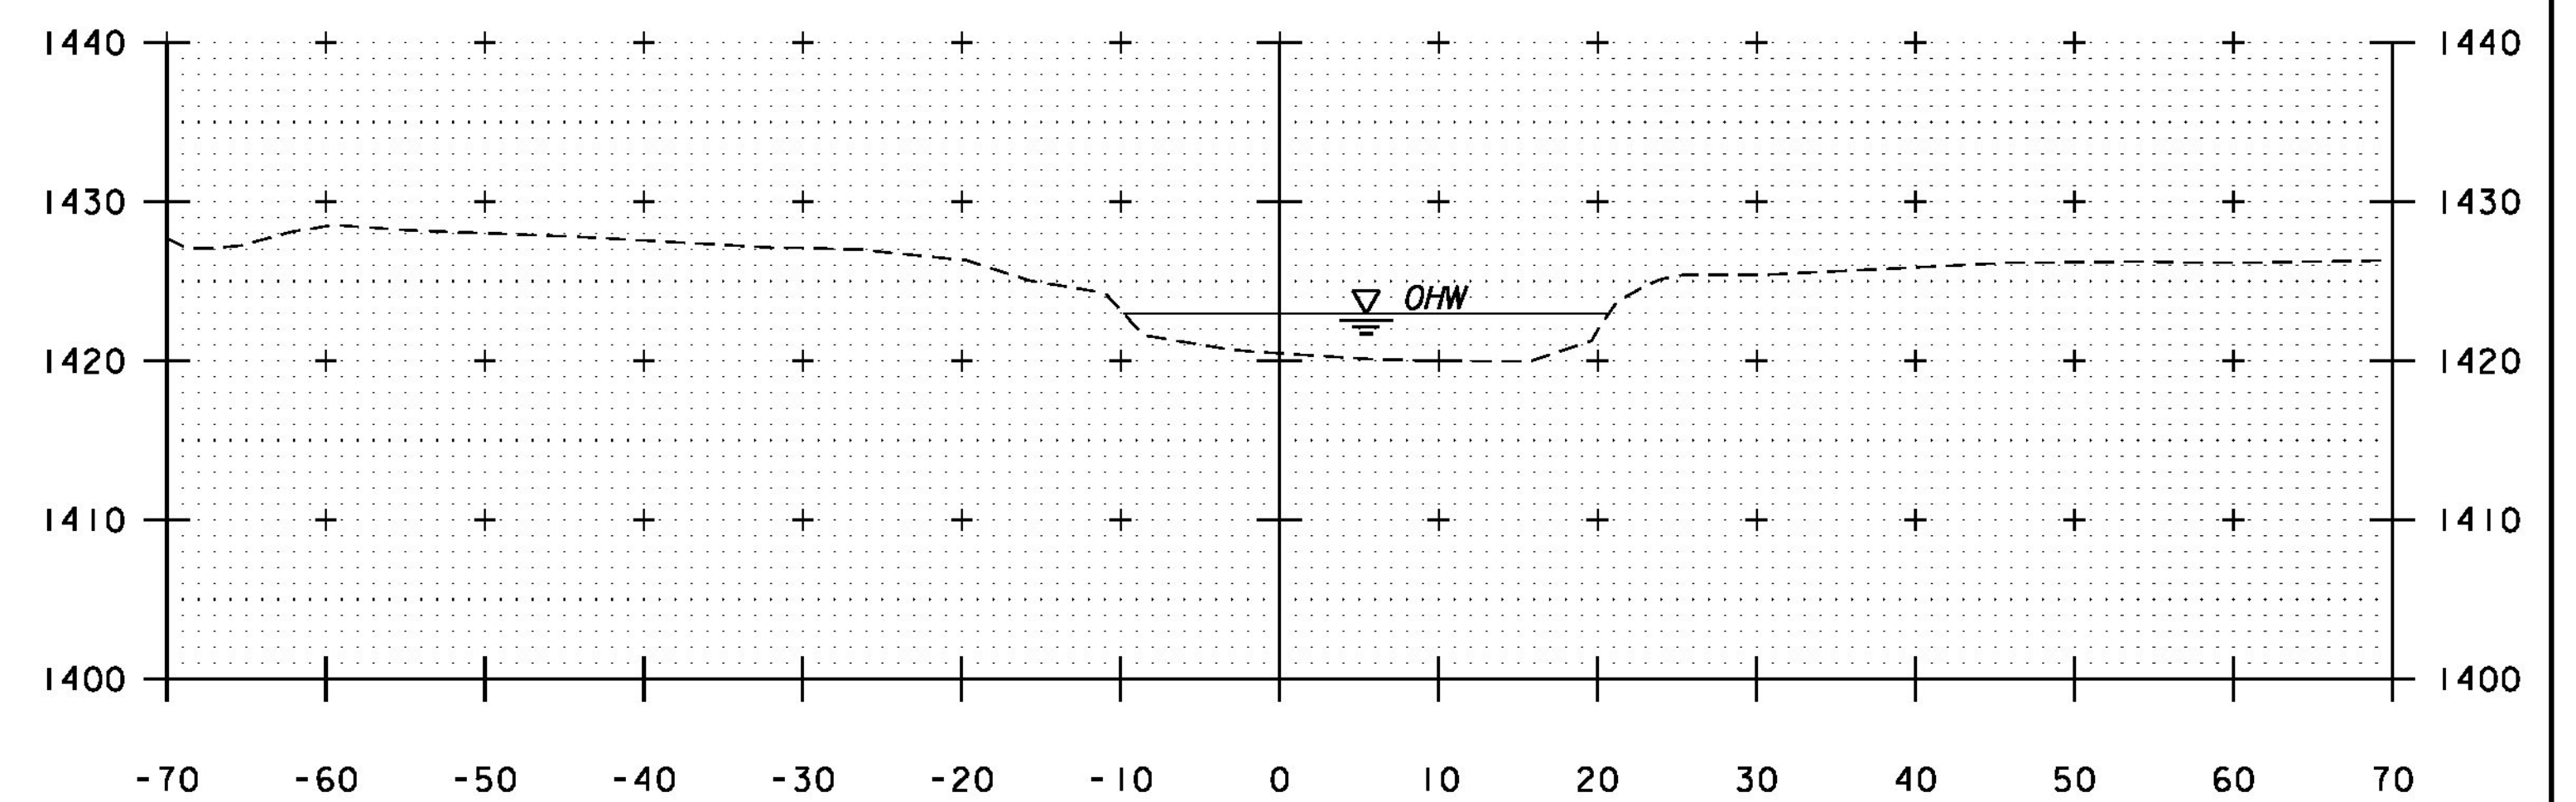

62+00

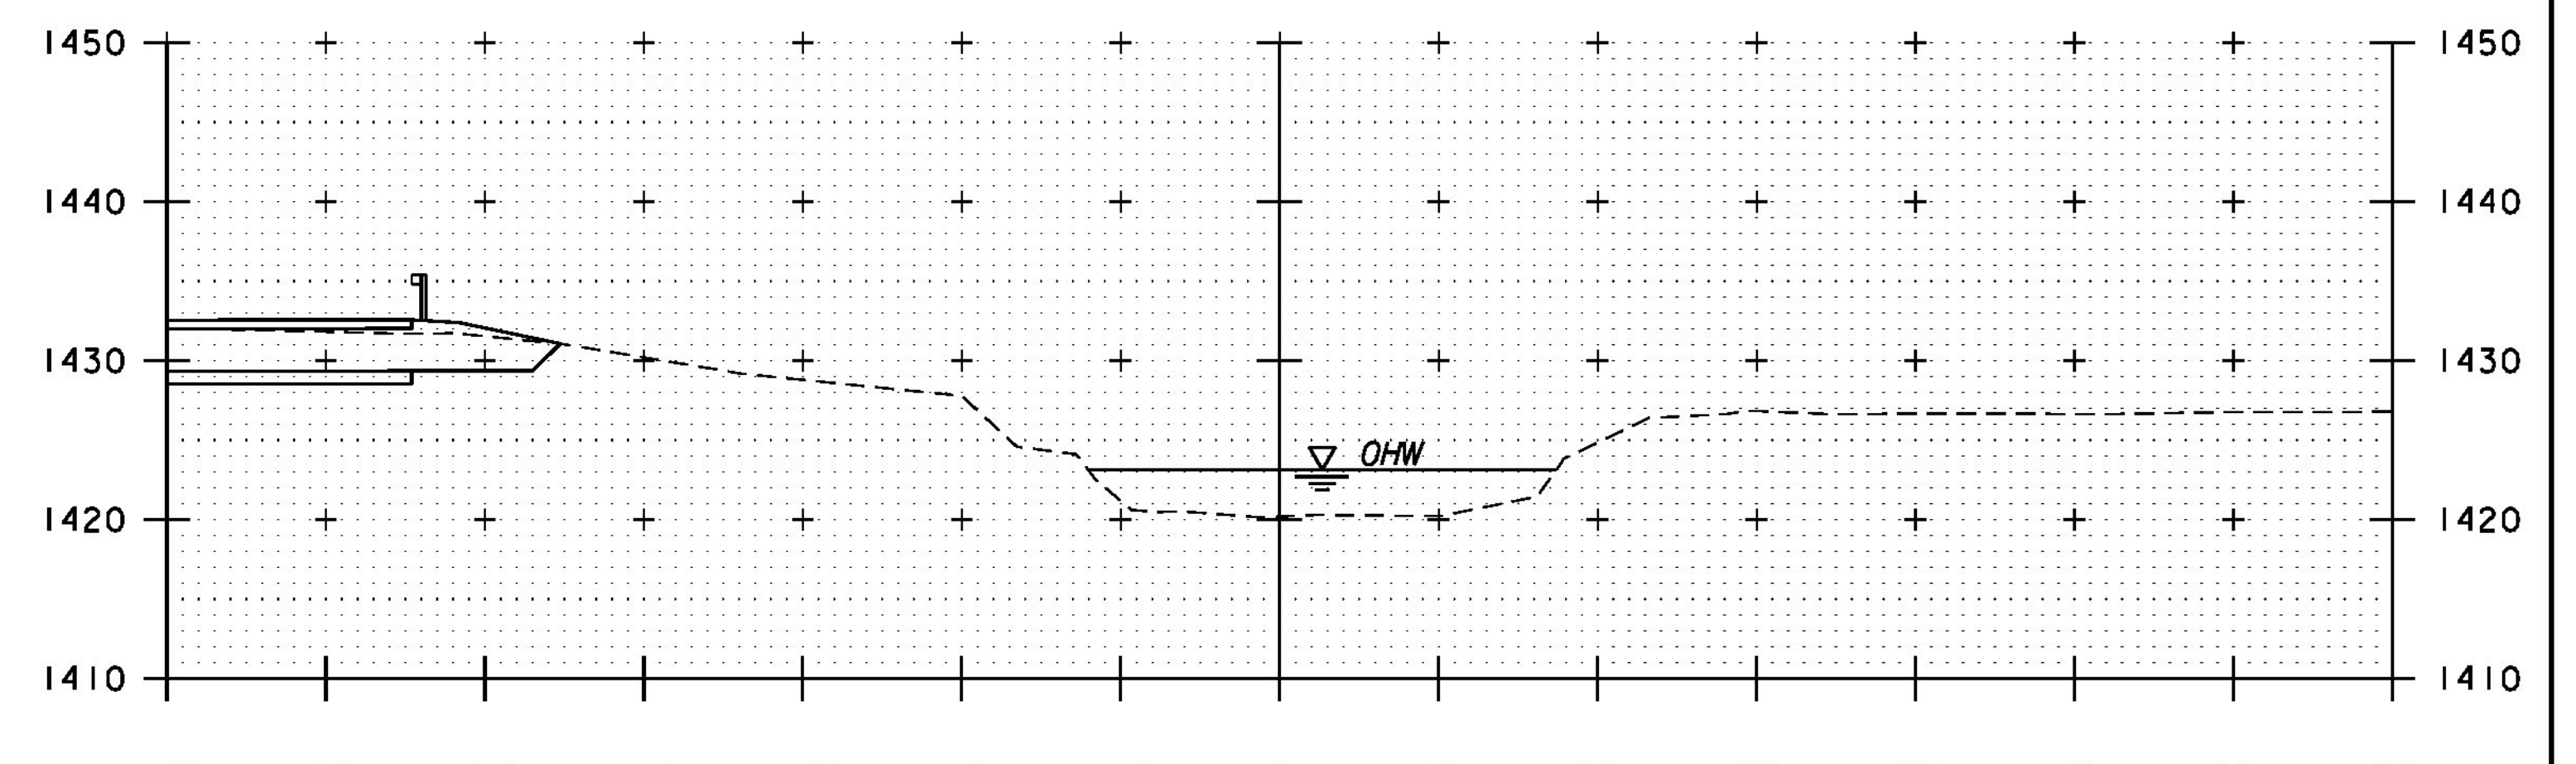

61+75

STA. 61+74, LT
 END STONE FILL, TYPE IV
 UNCLASSIFIED CHANNEL EXCAVATION
 GEOTEXTILE UNDER STONE FILL
 GRUBBING MATERIAL

STA. 61+54, RT
 END STONE FILL, TYPE IV
 UNCLASSIFIED CHANNEL EXCAVATION
 GEOTEXTILE UNDER STONE FILL
 GRUBBING MATERIAL

CHANNEL CROSS SECTIONS
 STA. 61+25 - 62+25



PROJECT NAME: WESTON	PLOT DATE: 10/2/2015
PROJECT NUMBER: BF 013-2(13)	DRAWN BY: J.J. WESTCOTT
FILE NAME: z13b076xsl.dgn	CHECKED BY: S.E. BURBANK
PROJECT LEADER: S.E. BURBANK	SHEET 62 OF 68
DESIGNED BY: J.J. WESTCOTT	
CHANNEL CROSS SECTIONS (2 OF 2)	