




**TRAFFIC CONTROL NOTES - US ROUTE 7:**

SEE NOTES ON TRAFFIC CONTROL SHEETS (1) AND (2):

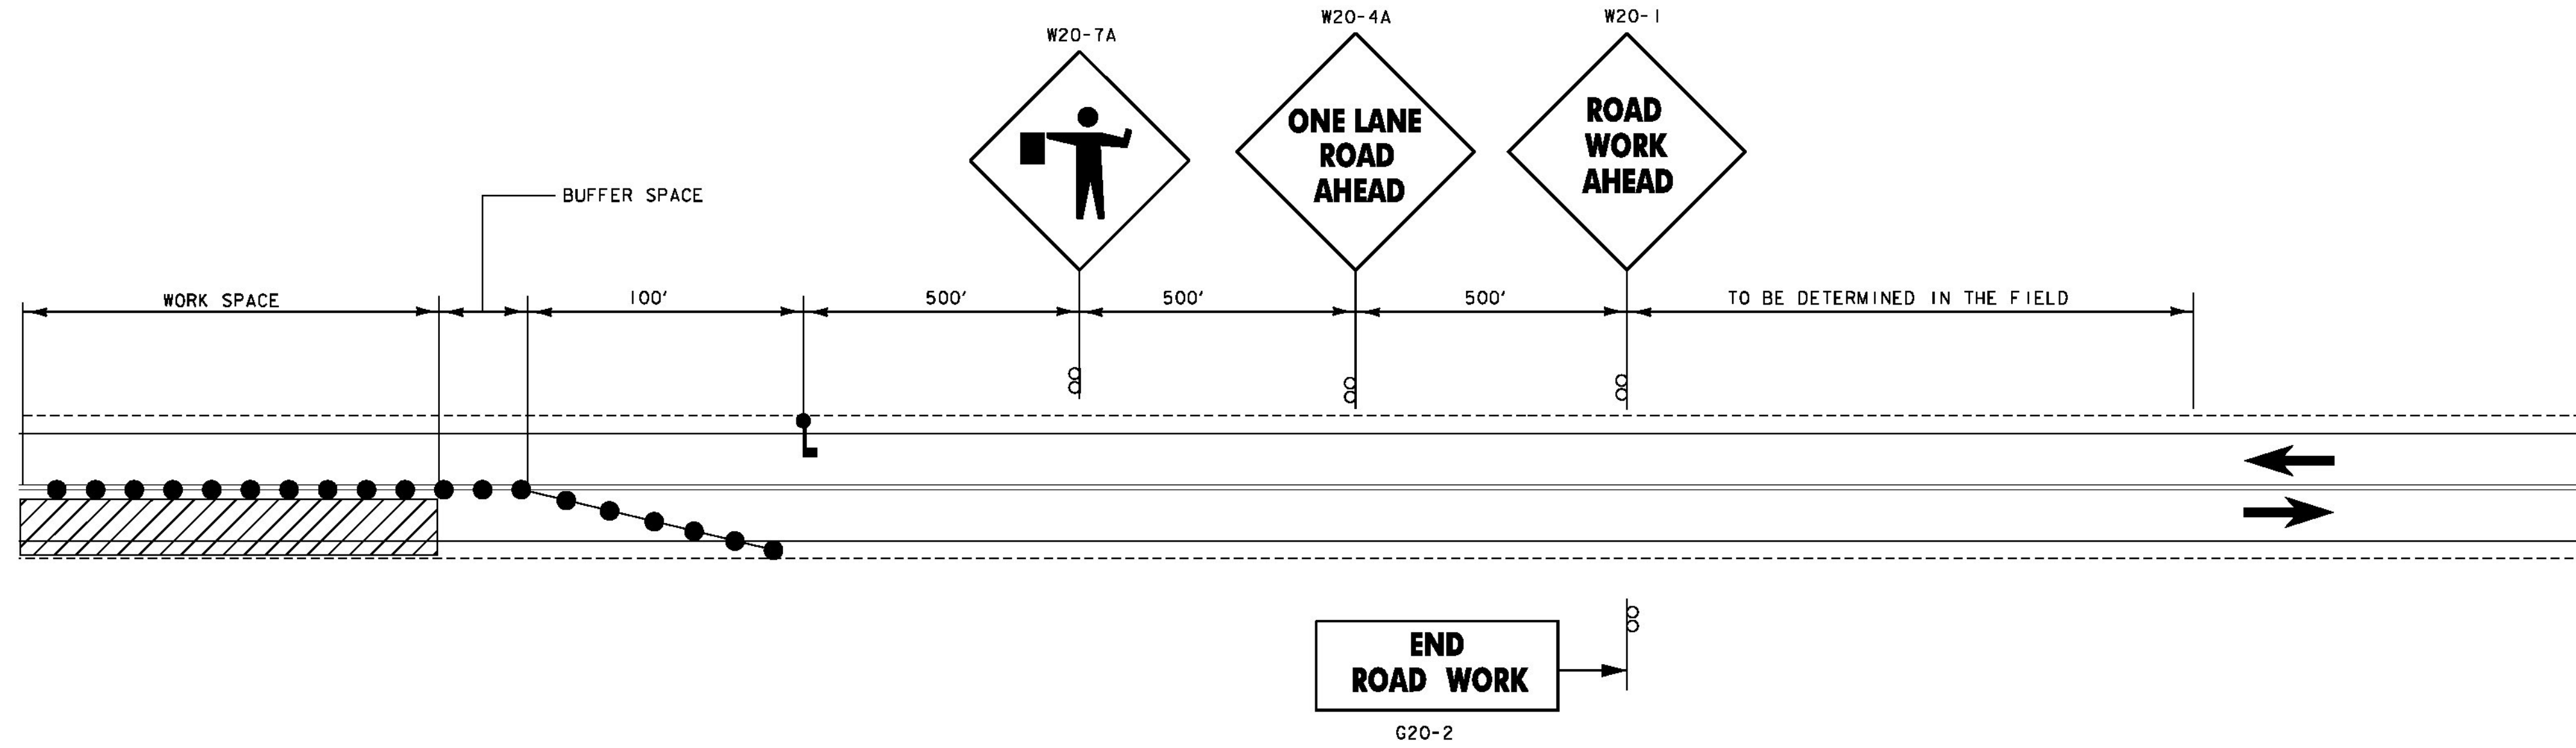

**TRAFFIC CONTROL ON US ROUTE 7, ONE LANE CLOSED  
BRIDGE 56C**

NOT TO SCALE  
SEE TRAFFIC CONTROL SHEET (1) FOR SIGNING AND BUFFER SPACE TABLE

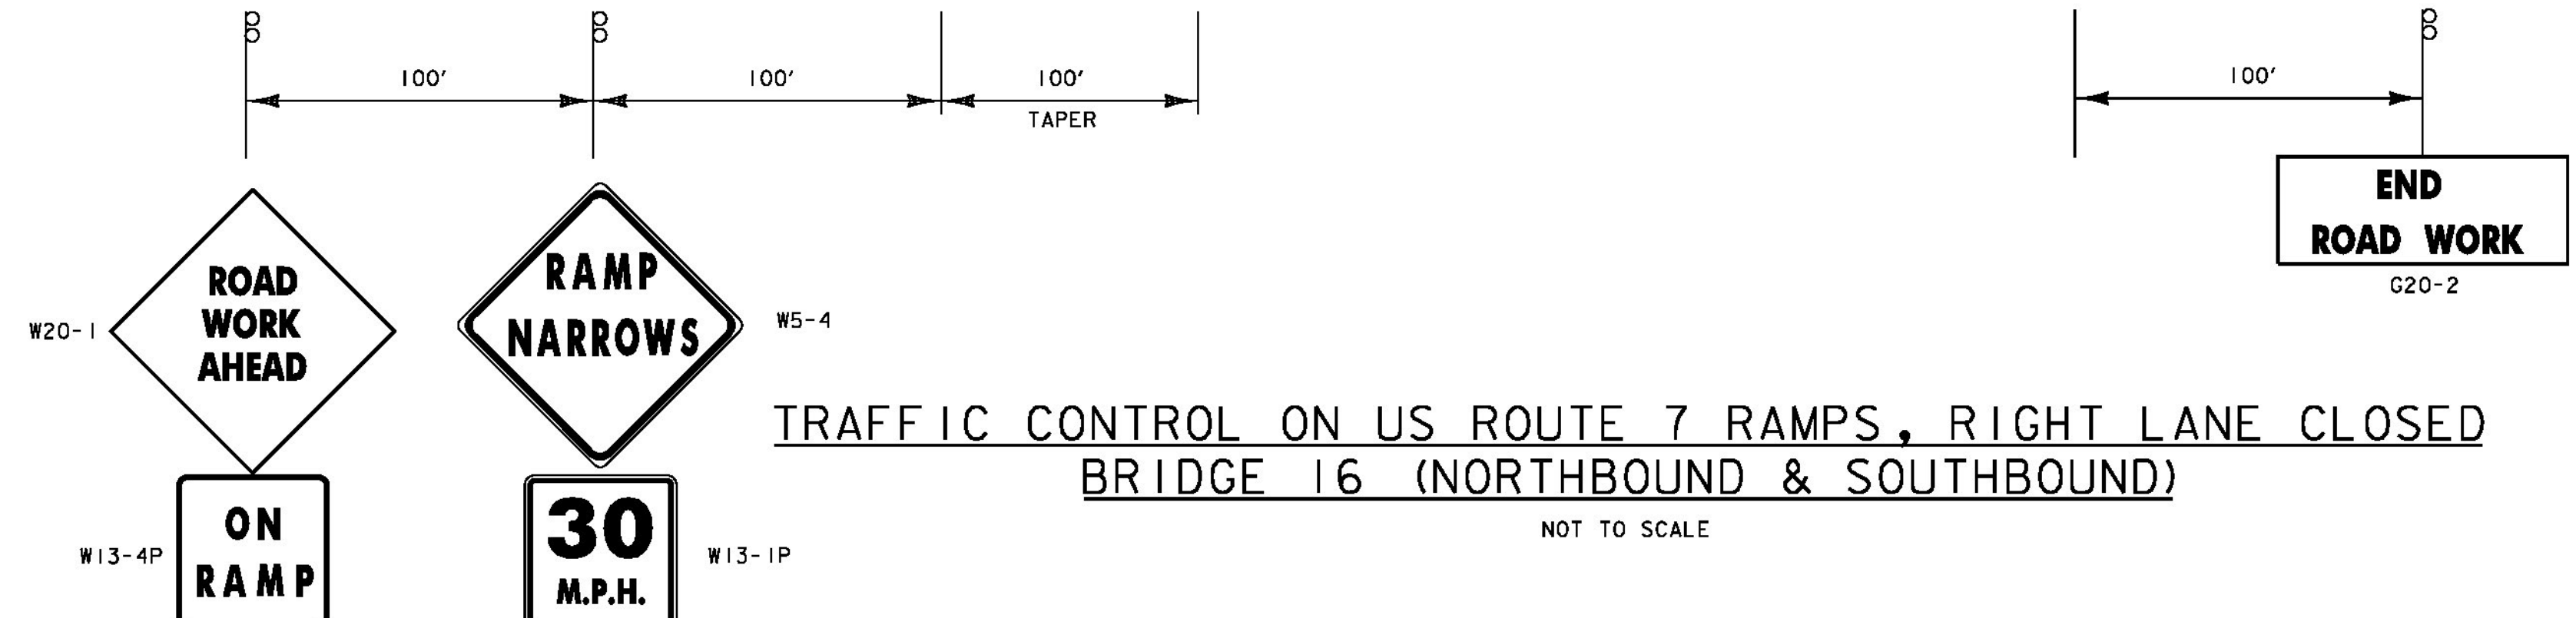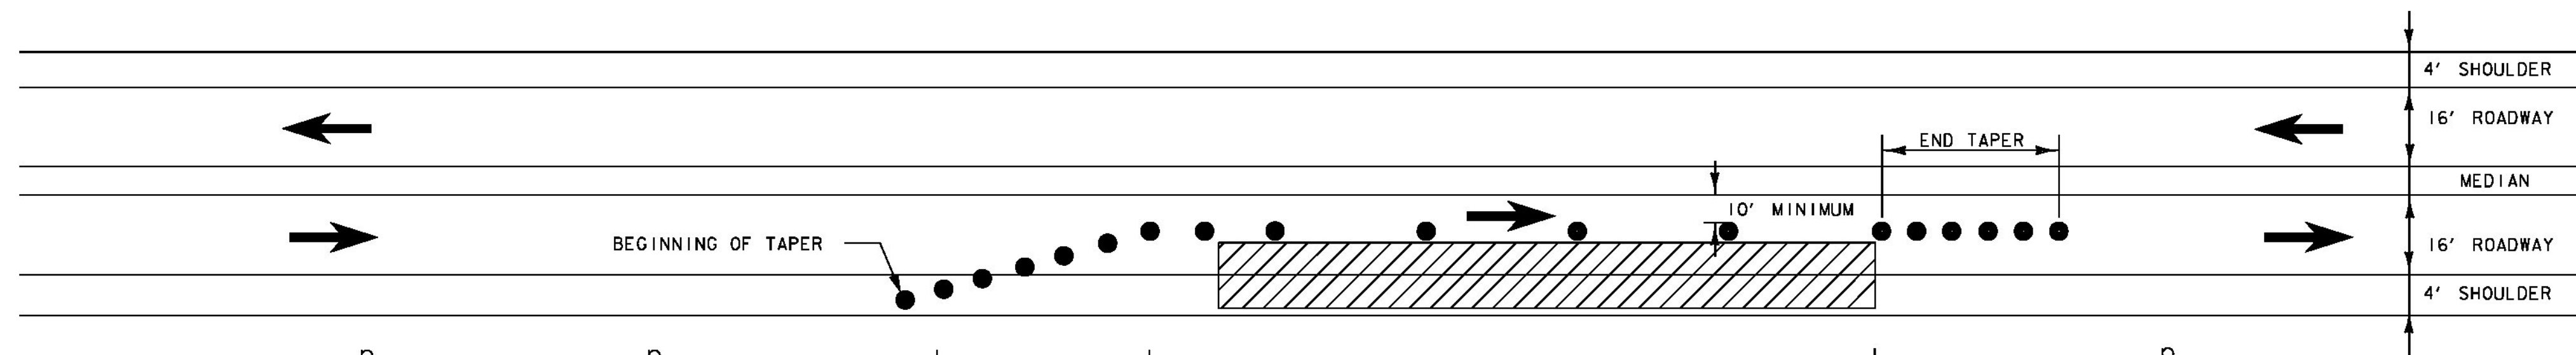


**TRAFFIC CONTROL ON US ROUTE 7 RAMP, RIGHT LANE CLOSED  
BRIDGE 16 (NORTHBOUND & SOUTHBOUND)**

NOT TO SCALE

**TRAFFIC CONTROL  
SHEET (3)**

PROJECT NAME: BENNINGTON - MT TABOR  
PROJECT NUMBER: BF BPNT (16)

(RE-ADVERTISED)

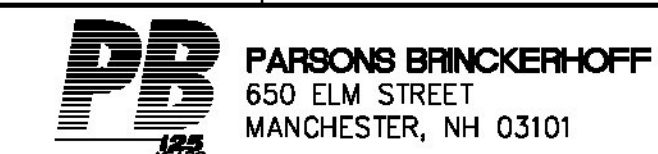

FILE NAME: z5254510tc\_3.dgn  
PROJECT LEADER: G.K.DONINGTON  
DESIGNED BY: J.KHERA  
tc3.dgn

PLOT DATE: 16-MARCH-2015  
DRAWN BY: S.BROWN  
CHECKED BY: J.KHERA  
SHEET 9 OF 23