


**EXPANSION JOINT TYPICAL SECTION  
PLAN VIEW  
(VERMONT JOINT)**

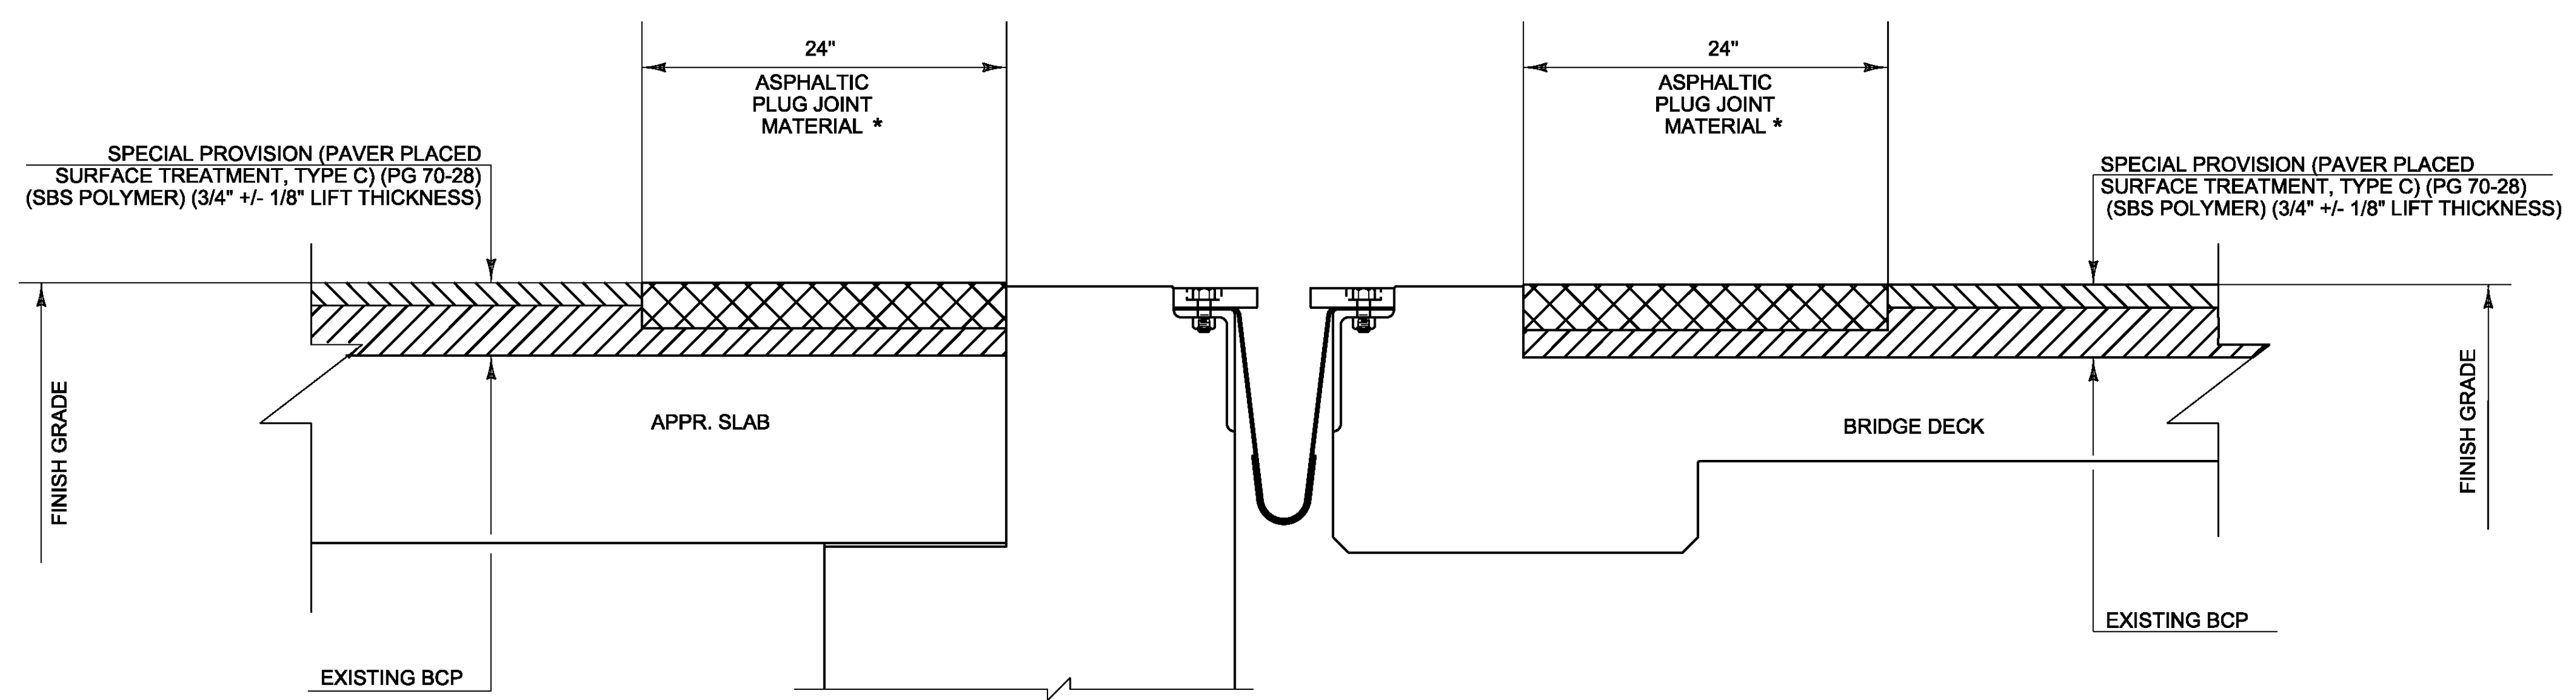

**EXPANSION JOINT COLD PLANING DETAIL  
CROSS SECTION  
(VERMONT JOINT)**

\* 2" MINIMUM THICKNESS UNLESS OTHERWISE DIRECTED BY THE ENGINEER.

PROJECT NAME:	KILLINGTON-WOODSTOCK
PROJECT NUMBER:	ER NH 020-2(38)
FILE NAME:	z13bi92expJnt.dgn
PROJECT LEADER:	E. ATKINS
DESIGNED BY:	T. BIGELOW
EXPANSION JOINT (VERMONT JOINT) DETAILS	SHEET 9 OF 146
PLOT DATE:	3/7/2016
DRAWN BY:	K. SINGH
CHECKED BY:	E. ATKINS

NOT TO SCALE