


1.5" Radius, 0.5" Border, White on Green;
 "West" B; "Bridgewater" B;
 "Bridgewater Corners" B 95% spacing;
 "4" B;

Table of letter and object lefts.

W	e	s	t							
10.5	13.6	15.9	18.2							
B	r	i	d	g	e	W	a	t	e	r
2.4	5.2	7.1	8.5	11.1	13.7	16.0	19.2	21.7	23.7	26.3
B	r	i	d	g	e	W	a	t	e	r
2.0	3.4	4.3	5.0	6.3	7.5	8.7	10.3	11.5	12.5	13.8
C	o	r	n	e	r	s				
16.3	17.5	18.8	19.8	21.1	22.3	23.2				
4										
27.0										

STA. K 431+78.2 RT

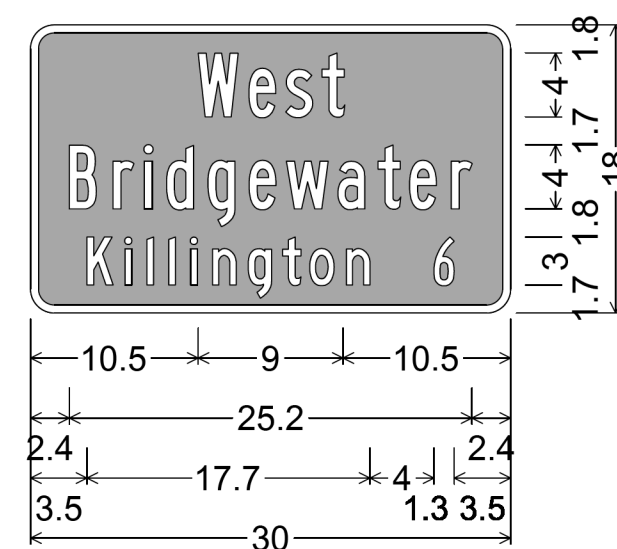


1.5" Radius, 0.5" Border, White on Green;
 "West" B; "Bridgewater" B;
 "Killington" C; "6" B;

Table of letter and object lefts.

W	e	s	t							
10.5	13.6	15.9	18.2							
B	r	i	d	g	e	W	a	t	e	r
2.4	5.2	7.1	8.5	11.1	13.7	16.0	19.2	21.7	23.7	26.3
K	i	l	l	i	n	g	t	o	n	
3.5	5.9	7.3	8.6	10.0	11.4	13.6	15.8	17.5	19.7	
6										
25.2										

STA. B 12+48.4 LT

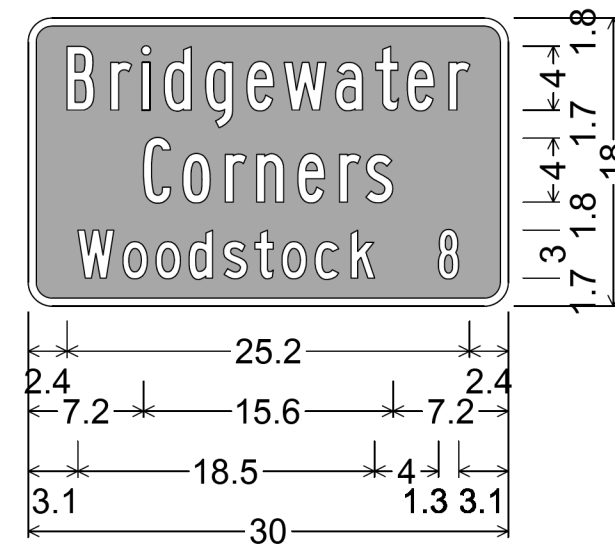


1.5" Radius, 0.5" Border, White on Green;
 "Bridgewater" B;
 "Corners" B; "Woodstock" C;
 "8" B;

Table of letter and object lefts.

B	r	i	d	g	e	W	a	t	e	r
2.4	5.2	7.1	8.5	11.1	13.7	16.0	19.2	21.7	23.7	26.3
C	o	r	n	e	r	s				
7.2	9.7	12.3	14.3	16.9	19.5	21.1				
W	o	o	d	s	t	o	c	k		
3.1	5.9	8.0	10.0	12.2	14.2	15.9	17.9	20.2		
8										
25.6										

STA. B 288+12.7 RT

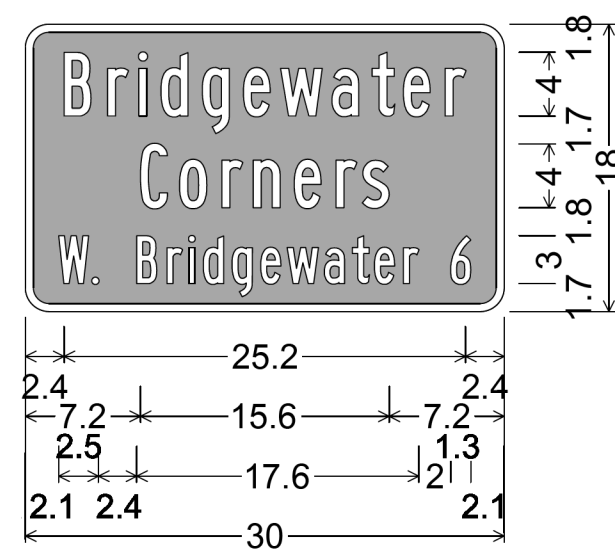


1.5" Radius, 0.5" Border, White on Green;
 "Bridgewater" B;
 "Corners" B;
 "W. Bridgewater" B 80% spacing;
 "6" B;

Table of letter and object lefts.

B	r	i	d	g	e	W	a	t	e	r
2.4	5.2	7.1	8.5	11.1	13.7	16.0	19.2	21.7	23.7	26.3
C	o	r	n	e	r	s				
7.2	9.7	12.3	14.3	16.9	19.5	21.1				
W	.									
2.1	4.2									
B	r	i	d	g	e	W	a	t	e	r
7.0	8.9	10.2	11.1	12.9	14.8	16.4	18.7	20.5	21.9	23.7
6										
26.6										

STA. B 313+99.7 LT

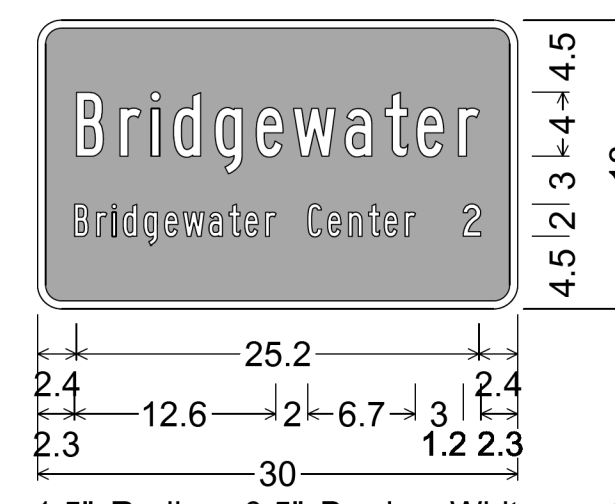


1.5" Radius, 0.5" Border, White on Green;
 "Bridgewater" B;
 "Bridgewater Center" B;
 "2" C;

Table of letter and object lefts.

B	r	i	d	g	e	W	a	t	e	r
2.4	5.2	7.1	8.5	11.1	13.7	16.0	19.2	21.7	23.7	26.3
B	r	i	d	g	e	W	a	t	e	r
2.3	3.7	4.7	5.3	6.6	7.9	9.1	10.7	12.0	12.9	14.2
C	e	n	t	e	r					
16.9	18.1	19.4	20.7	21.7	23.0					
2										
26.6										

STA. B 396+13.8 RT

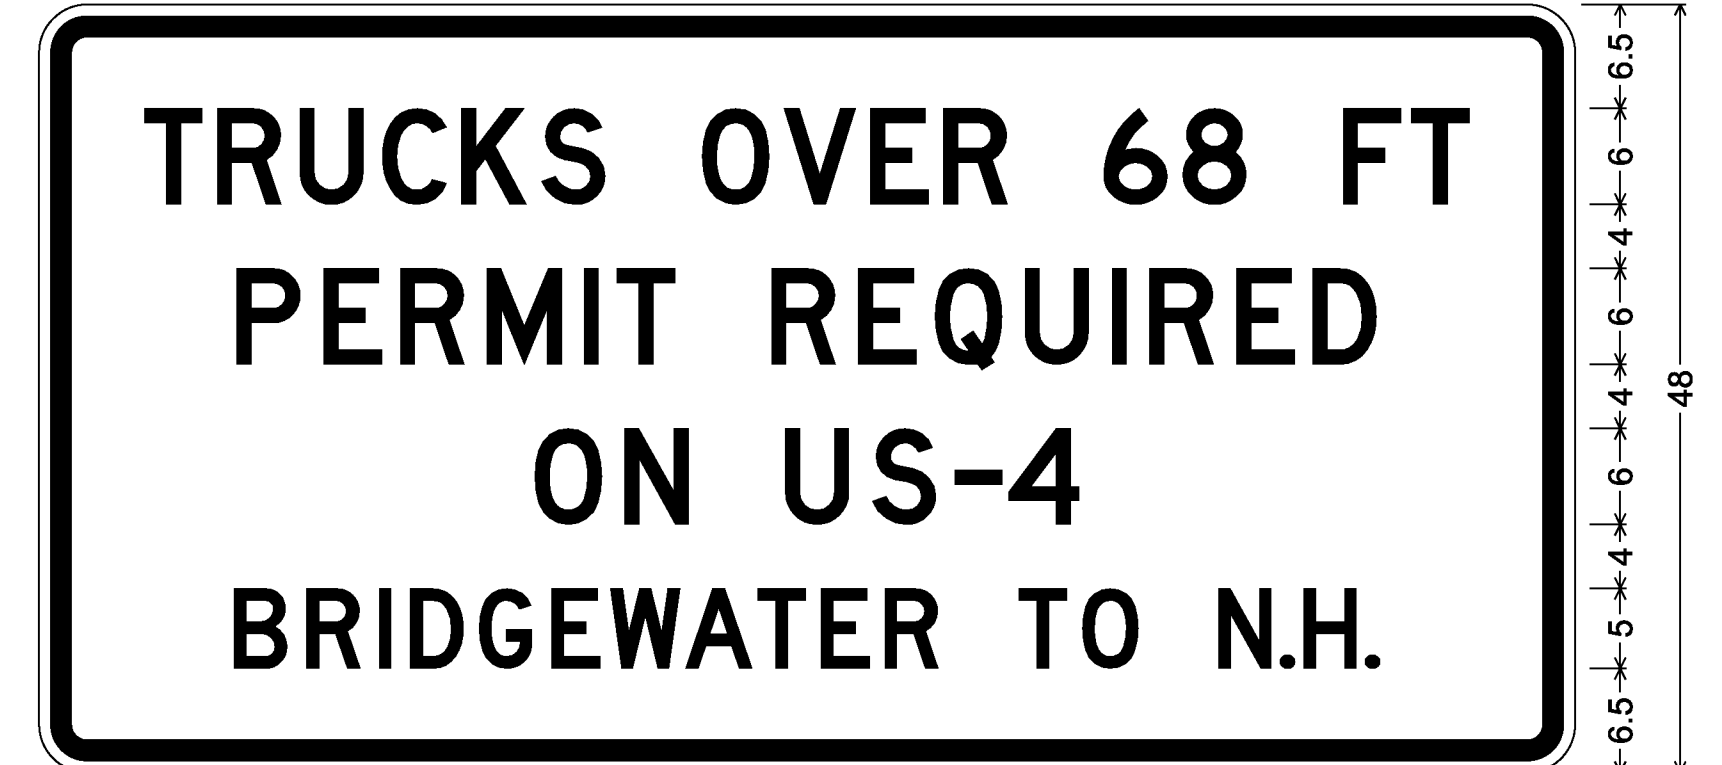

3.0" Radius, 1.3" Border, 0.8" Indent, Black on White;
 [TRUCKS OVER 68 FT] D 80 spacing; [PERMIT REQUIRED] D; [ON US-4] D;
 [BRIDGEWATER TO N.H.] D;

Table of letter and object lefts.

T	R	U	C	K	S	O	V	E	R	6	8	F	T			
6.6	11.1	16.3	21.5	26.4	31.4	41.4	46.6	52.0	56.5	66.5	71.5	81.5	85.8			
P	E	R	M	I	T	R	E	O	U	I	R	E	D			
12.3	17.8	22.6	28.0	34.1	36.1	45.8	51.2	56.0	61.6	67.1	69.4	74.8	79.6			
O	N	U	S	-	4											
31.0	36.6	46.6	52.1	57.2	60.6											
B	R	I	D	G	E	W	A	T	E	R	T	O	N	H		
12.2	16.7	21.3	23.2	27.5	32.0	35.7	40.4	44.9	48.9	52.9	61.2	65.2	73.7	77.6	79.0	82.9

STA. B 14+56.3 RT



2.25" Radius, 0.75" Border, White on Green;
 "Woodstock Union" D; "High School &" D; "Middle School" D;
 Standard Arrow Custom 9.00" X 6.13" 0";

Table of letter and object lefts.

W	o	o	d	s	t	o	c	k			
6.05	12.49	17.07	21.66	26.43	30.78	34.53	39.12	44.07			
U	n	i	o	n							
53.41	59.27	64.57	67.07	72.11							
H	i	g	h	S	c	h	o	o	i	g	
6.05	12.15	14.65	19.95	29.30	34.51	39.46	44.37	48.95	54.00	60.93	
M	i	d	d	l	e	S	c	h	o	o	i
6.05	12.76	15.26	20.17	25.47	27.97	37.31	42.53	47.48	52.38	56.97	62.01
⇒											
68.95											

STA. W 239+60.7 RT

PROJECT NAME:	KILLINGTON-WOODSTOCK
PROJECT NUMBER:	ER NH 020-2(38)
FILE NAME:	z13bi92sgnde+bdn.dgn
PROJECT LEADER:	E. ATKINS
DESIGNED BY:	T. BIGELOW
TRAFFIC SIGN DETAIL SHEET I	
PLOT DATE:	3/7/2016
DRAWN BY:	S. MUSTO
CHECKED BY:	ATKINS/SOBEL
SHEET	123 OF 146