



1.50" Radius, 0.38" Border, White on Green;  
Standard Arrow Custom 9.00" X 6.13" 90°; "Woodstock" C; "14" C;  
Table of letter and object lefts.

W	o	o	d	s	t	o	c	k	
2.00	15.00	20.65	24.77	28.90	33.22	37.13	40.53	44.66	49.15
1	4								
64.11	66.34								

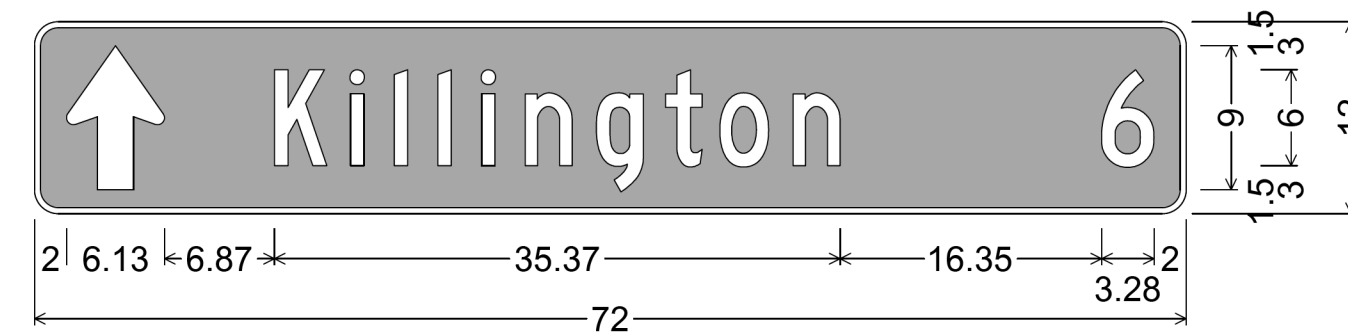


1.50" Radius, 0.38" Border, White on Green;  
Standard Arrow Custom 9.00" X 6.13" 90°; "Killington" C; "6" C;  
Table of letter and object lefts.

K	i	l	i	n	g	t	o	n		
2.00	15.00	19.75	22.49	25.22	27.95	30.69	35.14	39.46	42.86	47.43
6										
66.72										

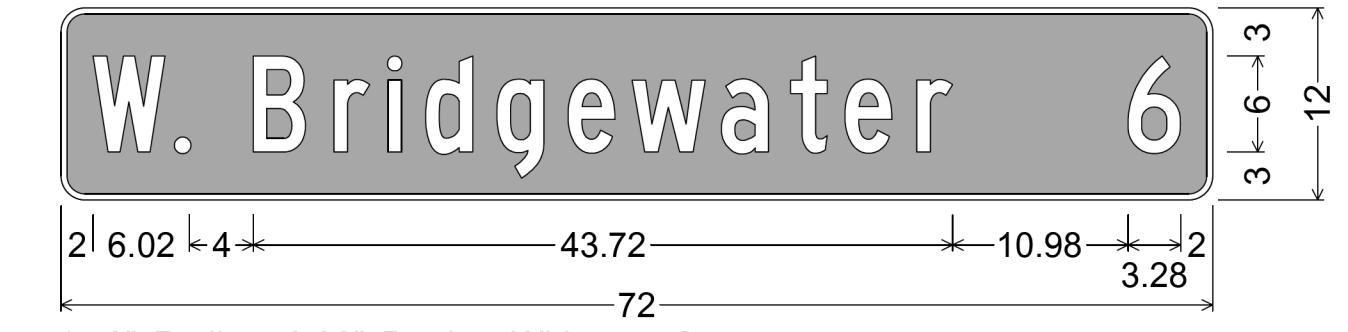


1.50" Radius, 0.38" Border, White on Green;  
"W." C; "Bridgewater" C; "6" C;  
Table of letter and object lefts.

W	.									
2.00	7.18									
B	r	i	d	g	e	w	a	t	e	r
12.02	17.07	20.45	22.80	27.25	31.70	35.71	41.30	45.62	49.02	53.51
6										
66.72										

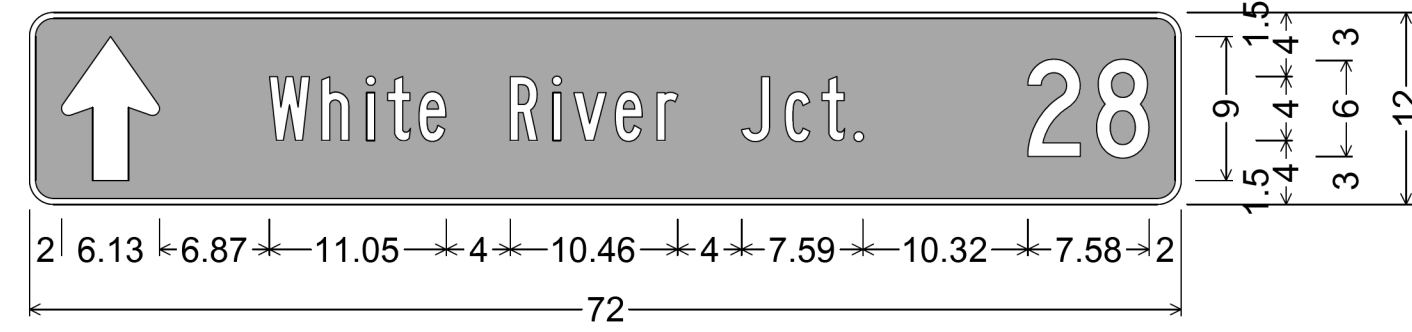


1.50" Radius, 0.38" Border, White on Green;  
Standard Arrow Custom 9.00" X 6.13" 90°; "White River Jct." B;  
"28" C;  
Table of letter and object lefts.

W	h	i	t	e	R	i	v	e	r	
2.00	15.00	18.27	21.07	22.39	24.36	30.05	32.71	34.03	36.63	39.23
J	C	t	2	8						
44.51	47.24	49.54	51.60	62.42	66.72					

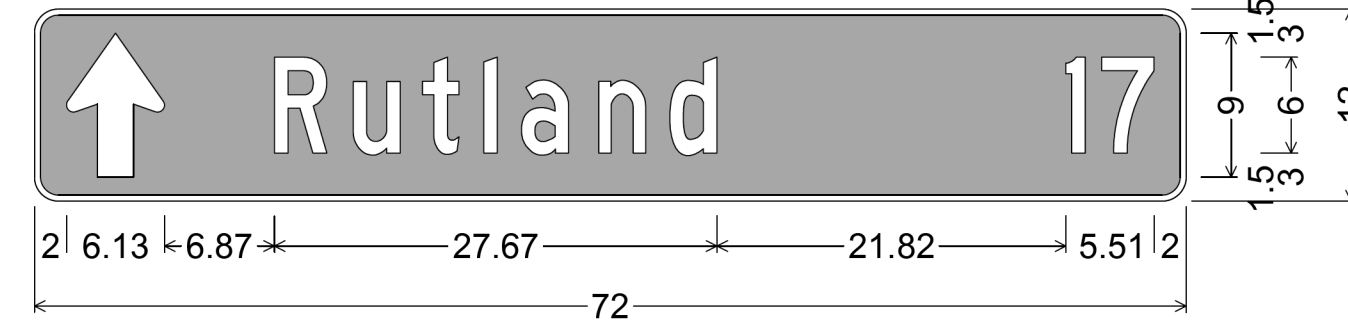

1.50" Radius, 0.38" Border, White on Green;  
Standard Arrow Custom 9.00" X 6.13" 90°; "Rutland" C; "17" C;  
Table of letter and object lefts.


R	u	t	a	n	d	1	7		
2.00	15.00	19.93	24.26	28.10	30.45	35.28	39.73	64.49	66.72

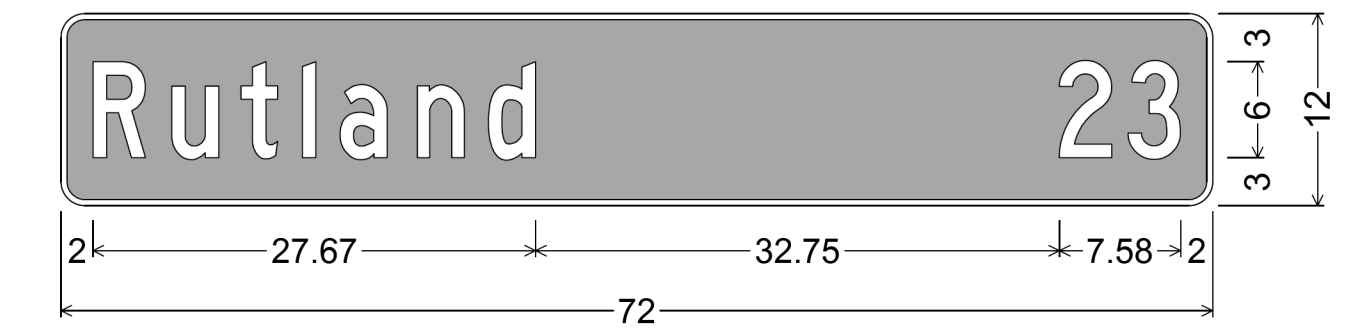

1.50" Radius, 0.38" Border, White on Green;  
"Rutland" C; "23" C;  
Table of letter and object lefts.


R	u	t	a	n	d	2	3	
2.00	6.93	11.26	15.10	17.45	22.28	26.73	62.42	66.72

STA. B 290+57.1LT

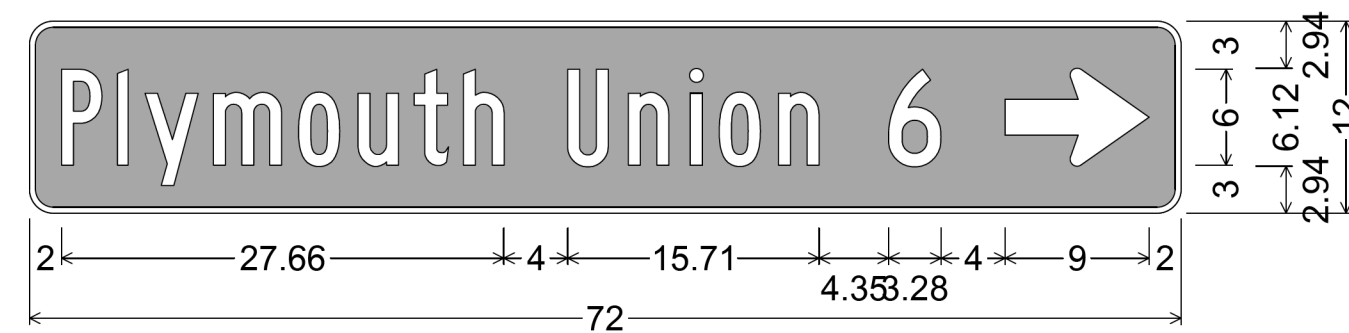


1.50" Radius, 0.38" Border, White on Green;  
"Plymouth" B 80% spacing; "Union" B 80% spacing; "6" C;  
Standard Arrow Custom 9.00" X 6.13" 0°;  
Table of letter and object lefts.

P	l	y	m	o	u	n	i	o	n	6
2.00	5.51	7.24	11.51	16.83	20.54	24.05	27.13			
u	n	i	o	n	6					
33.66	37.44	41.31	43.13	46.84	53.72	61.00				

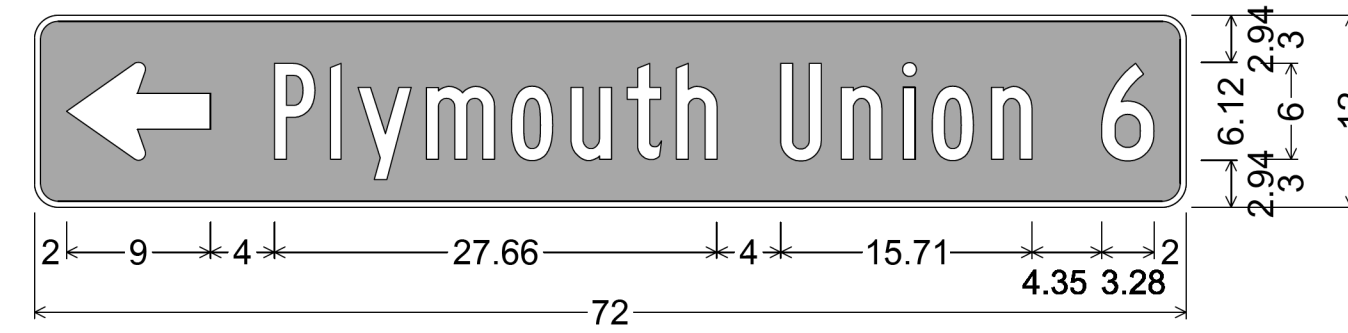


1.50" Radius, 0.38" Border, White on Green;  
Standard Arrow Custom 9.00" X 6.13" 180°;  
"Plymouth" B 80% spacing; "Union" B 80% spacing; "6" C;  
Table of letter and object lefts.

P	l	y	m	o	u	n	i	o	n	6
2.00	15.00	18.51	20.24	24.51	29.83	33.54	37.05	40.13		
u	n	i	o	n	6					
46.66	50.44	54.31	56.13	59.84	66.72					

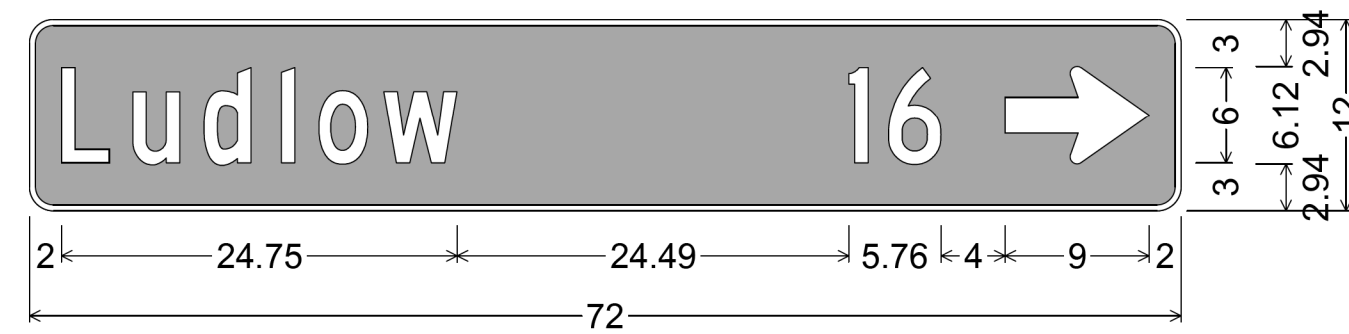

1.50" Radius, 0.38" Border, White on Green;  
"Ludlow" C; "16" C; Standard Arrow Custom 9.00" X 6.13" 0°;  
Table of letter and object lefts.

L	u	d	l	o	w	1	6	
2.00	6.47	10.92	15.75	18.11	22.16	51.24	53.72	61.00

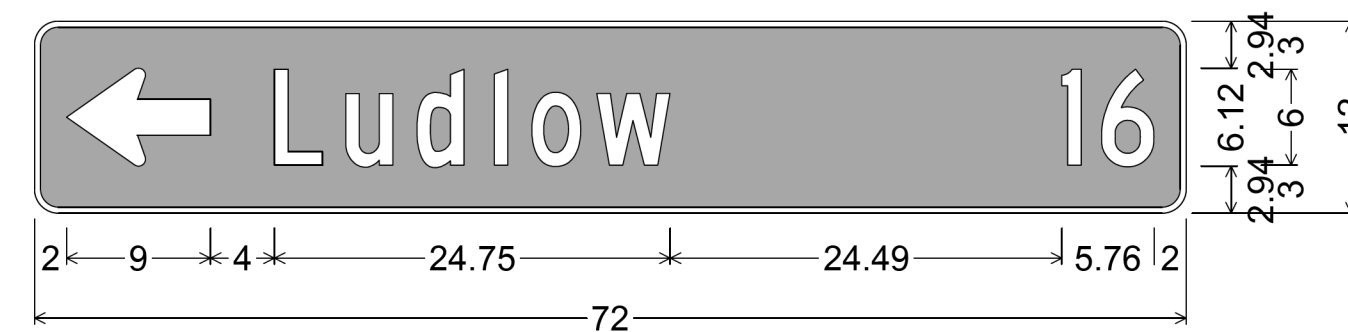

1.50" Radius, 0.38" Border, White on Green;  
Standard Arrow Custom 9.00" X 6.13" 180°; "Ludlow" C; "16" C;  
Table of letter and object lefts.

L	u	d	l	o	w	1	6	
2.00	15.00	19.47	23.92	28.75	31.11	35.16	64.24	66.72

STA. B 7+88.1LT

STA. K 446+60.9 RT

PROJECT NAME:	KILLINGTON-WOODSTOCK
PROJECT NUMBER:	ER NH 020-2(38)
FILE NAME:	z13bi92sgnde+tdr.dgn
PROJECT LEADER:	E. ATKINS
DESIGNED BY:	T. BIGELOW
TRAFFIC SIGN DETAIL SHEET 2	
PLOT DATE:	3/7/2016
DRAWN BY:	S. MUSTO
CHECKED BY:	ATKINS/SOBEL
SHEET	124 OF 146