



1.50" Radius, 0.38" Border, White on Green;
Standard Arrow Custom 9.00" X 6.13" 90°; "Woodstock" C; "8" C;
Table of letter and object lefts.

↑	W	o	o	d	s	t	o	c	k	8
2.00	15.00	20.65	24.77	28.90	33.22	37.13	40.53	44.66	49.15	66.72

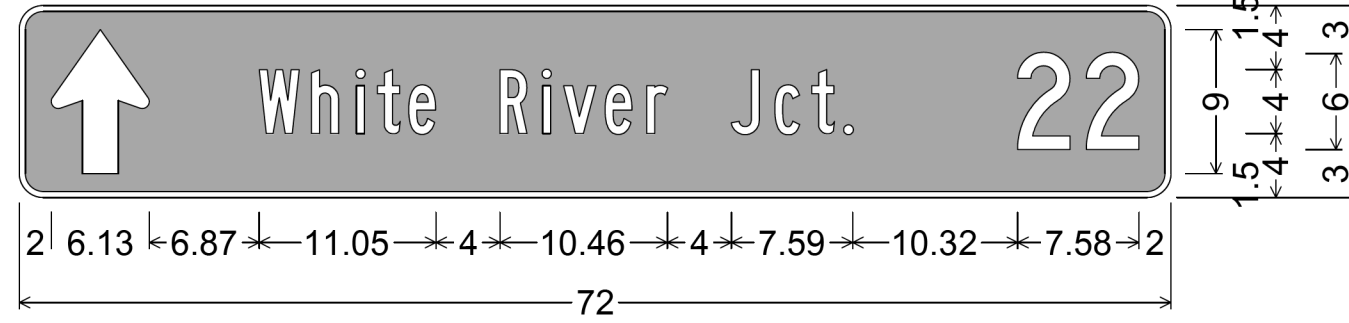


1.50" Radius, 0.38" Border, White on Green;
Standard Arrow Custom 9.00" X 6.13" 90°; "White River Jct." B;
"22" C;
Table of letter and object lefts.

↑	W	h	i	t	e	R	i	v	e	r	J	c	t	.	2	2
2.00	15.00	18.27	21.07	22.39	24.36	30.05	32.71	34.03	36.63	39.23	44.51	47.24	49.54	51.60	62.42	66.72

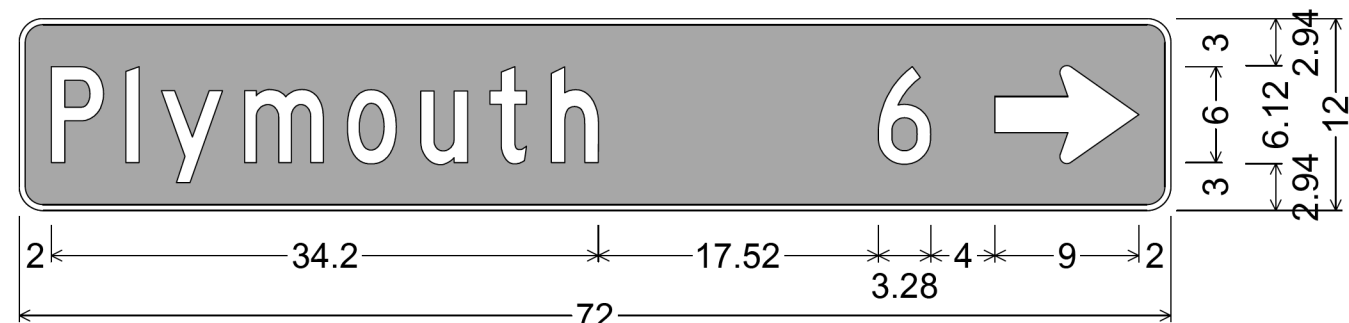

1.50" Radius, 0.38" Border, White on Green;
"Plymouth" C; "6" C; Standard Arrow Custom 9.00" X 6.13" 0°;
Table of letter and object lefts.


→	P	l	y	m	o	u	t	h	6
2.00	6.66	8.89	14.09	20.54	25.10	29.42	33.27	53.72	61.00

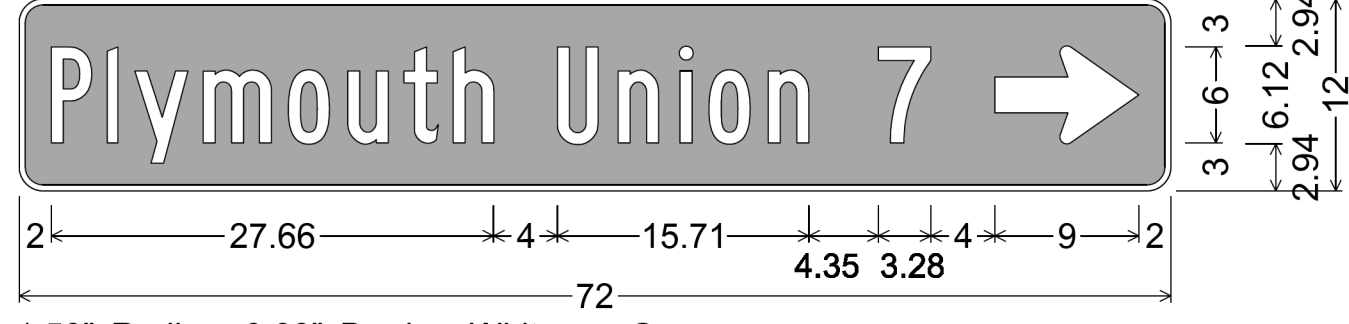

1.50" Radius, 0.38" Border, White on Green;
"Plymouth" B 80% spacing; "Union" B 80% spacing; "7" C;
Standard Arrow Custom 9.00" X 6.13" 0°;
Table of letter and object lefts.


→	P	l	y	m	o	u	t	h	U	n	i	o	n	7
2.00	5.51	7.24	11.51	16.83	20.54	24.05	27.13	33.66	37.44	41.31	43.13	46.84	53.72	61.00

STA. B 295+95.0 RT

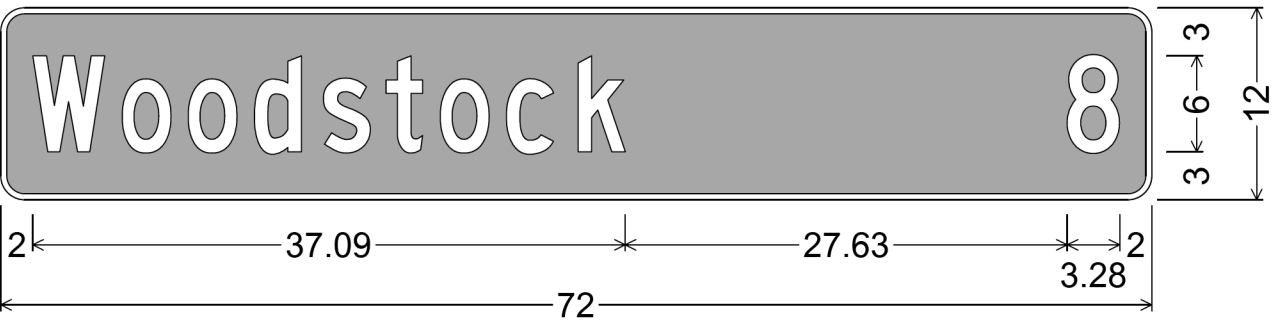

1.50" Radius, 0.38" Border, White on Green;
"Woodstock" C; "8" C;
Table of letter and object lefts.


W	o	o	d	s	t	o	c	k	8
2.00	7.65	11.77	15.90	20.22	24.13	27.53	31.66	36.15	66.72

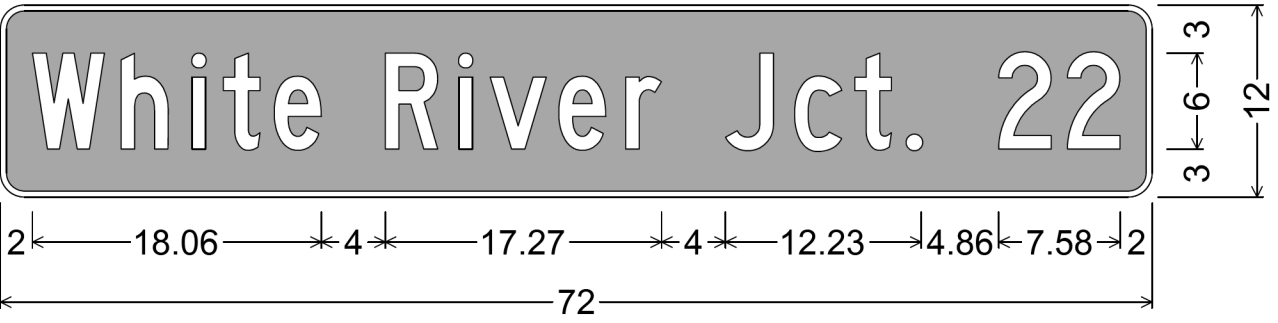

1.50" Radius, 0.38" Border, White on Green;
"White" C 80% spacing; "River" C 80% spacing; "Jct." C 80% spacing;
"22" C;
Table of letter and object lefts.


W	h	i	t	e	R	i	v	e	r	J	c	t	.	2	2
2.00	7.55	12.00	13.95	17.13	24.06	28.67	30.62	34.92	39.09	45.33	49.65	53.42	56.72	62.42	66.72

STA. B 304+27.1RT

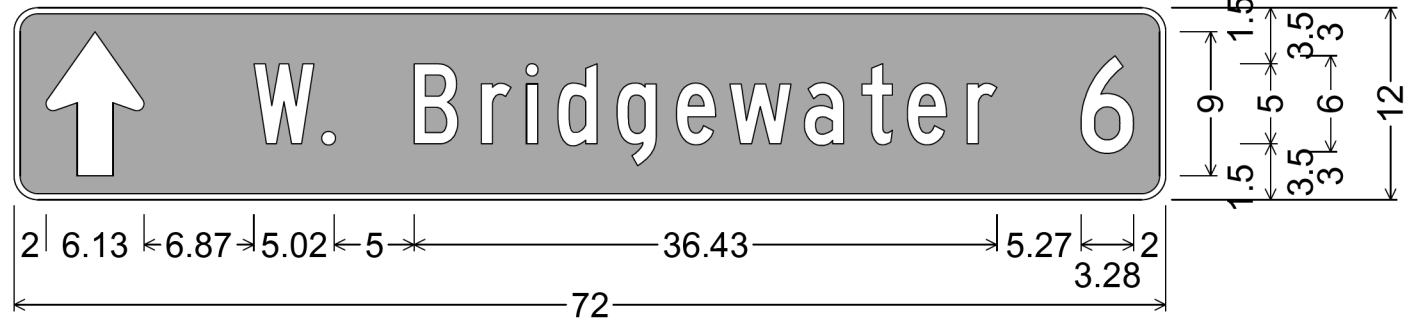


1.50" Radius, 0.38" Border, White on Green;
Standard Arrow Custom 9.00" X 6.13" 90°; "W. Bridgewater" C; "6" C;
Table of letter and object lefts.

↑	W	.	B	r	i	d	g	e	w	a	t	e	r	6
2.00	15.00	19.32	25.02	29.22	32.04	34.00	37.71	41.42	44.76	49.42	53.02	55.85	59.59	66.72

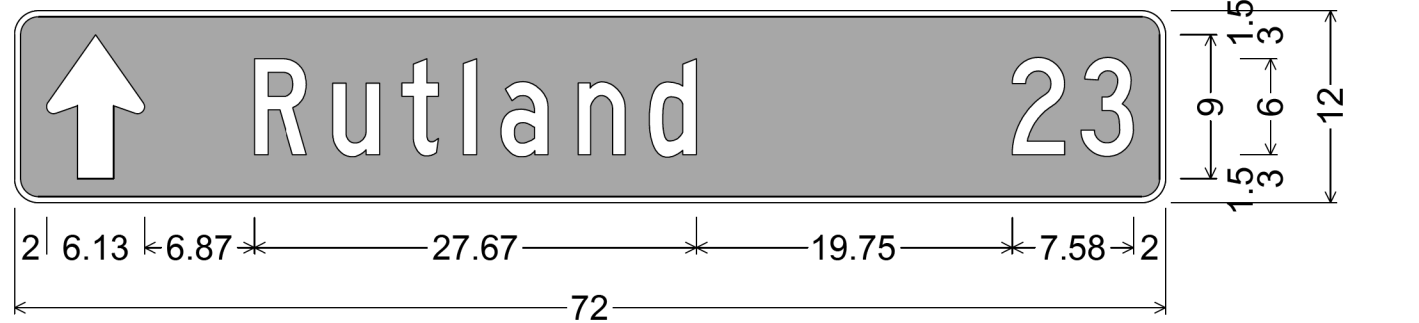


1.50" Radius, 0.38" Border, White on Green;
Standard Arrow Custom 9.00" X 6.13" 90°; "Rutland" C; "23" C;
Table of letter and object lefts.

↑	R	u	t	l	a	n	d	2	3
2.00	15.00	19.93	24.26	28.10	30.45	35.28	39.73	62.42	66.72

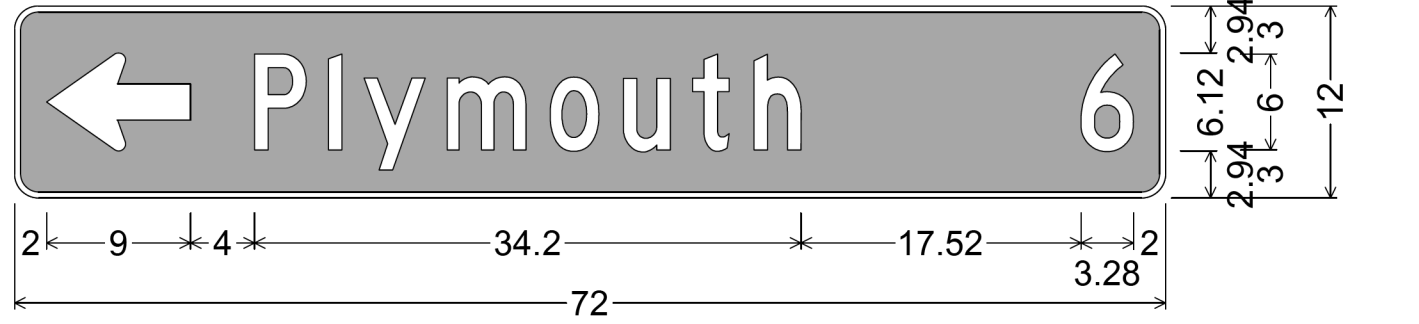

1.50" Radius, 0.38" Border, White on Green;
Standard Arrow Custom 9.00" X 6.13" 180°; "Plymouth" C; "6" C;
Table of letter and object lefts.

←	P	l	y	m	o	u	t	h	6
2.00	15.00	19.66	21.89	27.09	33.54	38.10	42.42	46.27	66.72

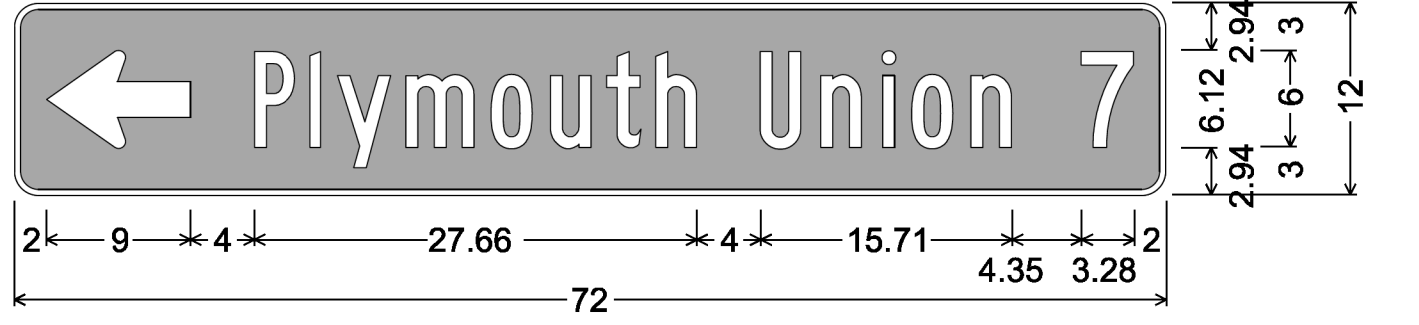

1.50" Radius, 0.38" Border, White on Green;
Standard Arrow Custom 9.00" X 6.13" 180°;
[Plymouth] B 80) spacing; [Union] B 80) spacing; [7] C;
Table of letter and object lefts.

←	P	l	y	m	o	u	t	h	U	n	i	o	n	7
2.00	15.00	18.51	20.24	24.51	29.83	33.54	37.05	40.13	46.66	50.44	54.31	56.13	59.84	66.72

STA. B 304+61.3 LT

PROJECT NAME:	KILLINGTON-WOODSTOCK
PROJECT NUMBER:	ER NH 020-2(38)
FILE NAME:	z13bi92sgnde+bdrr.dgn
PLOT DATE:	3/7/2016
PROJECT LEADER:	E. ATKINS
DRAWN BY:	S. MUSTO
DESIGNED BY:	T. BIGELOW
CHECKED BY:	ATKINS/SOBEL
TRAFFIC SIGN DETAIL SHEET 3	SHEET 125 OF 146