


TEMPORARY 4 INCH WHITE LINE, PAINT
 MM 3.859 - MM 4.294 LT & RT (EDGE LINES)
 (WITH BREAKS OR RADII AT TOWN HIGHWAYS)
 MM 3.985 - MM 4.294 RT (LANE LINE - DASHED)

TEMPORARY 4 INCH YELLOW LINE, PAINT
 MM 3.859 - MM 4.294 SOLID LT & RT (CENTERLINE)
 (WITH CENTERLINE BREAKS AT TOWN HIGHWAYS)

DURABLE 4 INCH WHITE LINE, POLYUREA
 MM 3.859 - MM 4.294 LT & RT (EDGE LINES)
 (WITH BREAKS OR RADII AT TOWN HIGHWAYS)
 MM 3.985 - MM 4.294 RT (LANE LINE - DASHED)

DURABLE 4 INCH YELLOW LINE, POLYUREA
 MM 3.859 - MM 4.294 SOLID LT & RT (CENTERLINE)
 (WITH CENTERLINE BREAKS AT TOWN HIGHWAYS)

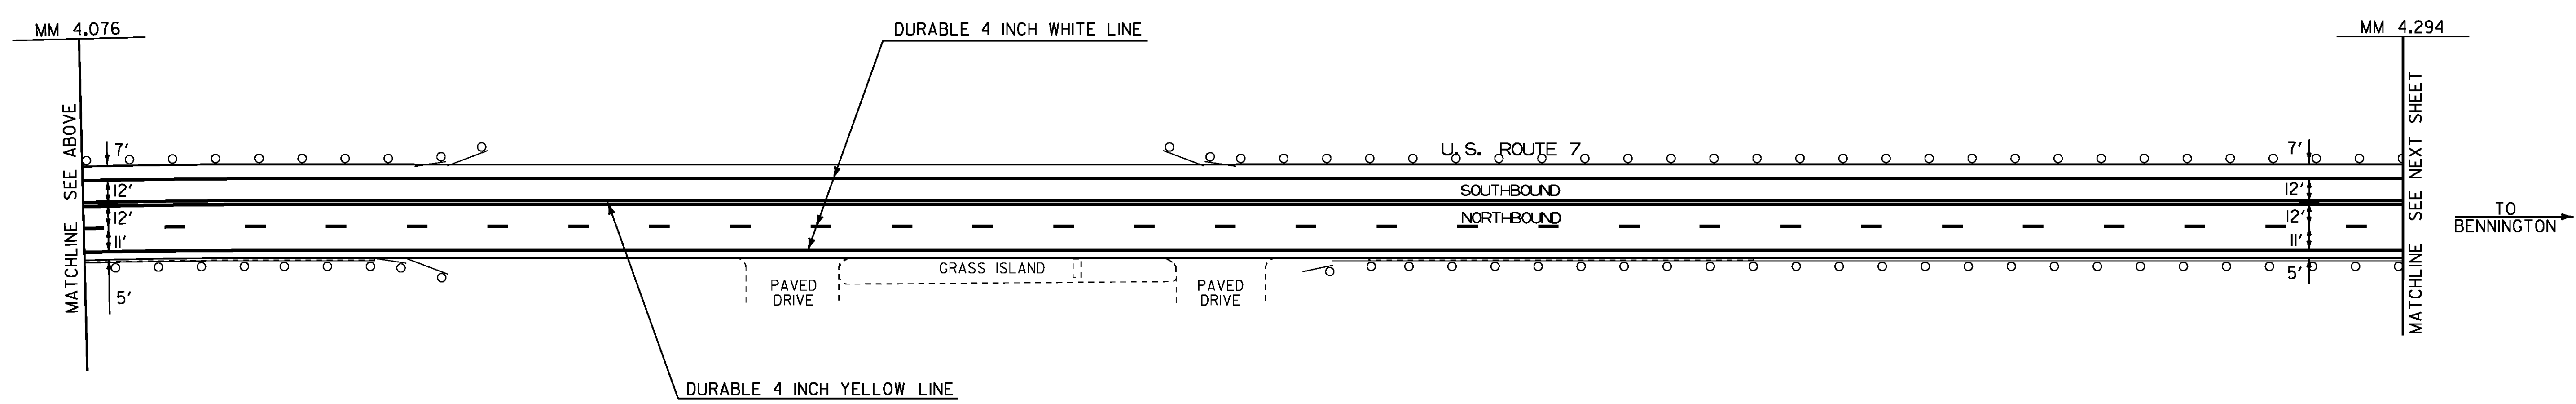

NOT TO SCALE

PROJECT SPECIAL MARKING LAYOUT SHEET #5	PROJECT NAME: POWNAL - BENNINGTON
	PROJECT NUMBER: NH SURF (42)
	FILE NAME: I3b592\pl3b592.dgn
	PLOT DATE: 02-APR-2014
PROJECT LEADER: FOWLER	DRAWN BY: LOCKE
DESIGNED BY: LOCKE	CHECKED BY: PAVT MGMT
IPARM FILE NAME: pl3b592_14.1	SHEET 14 OF 23