
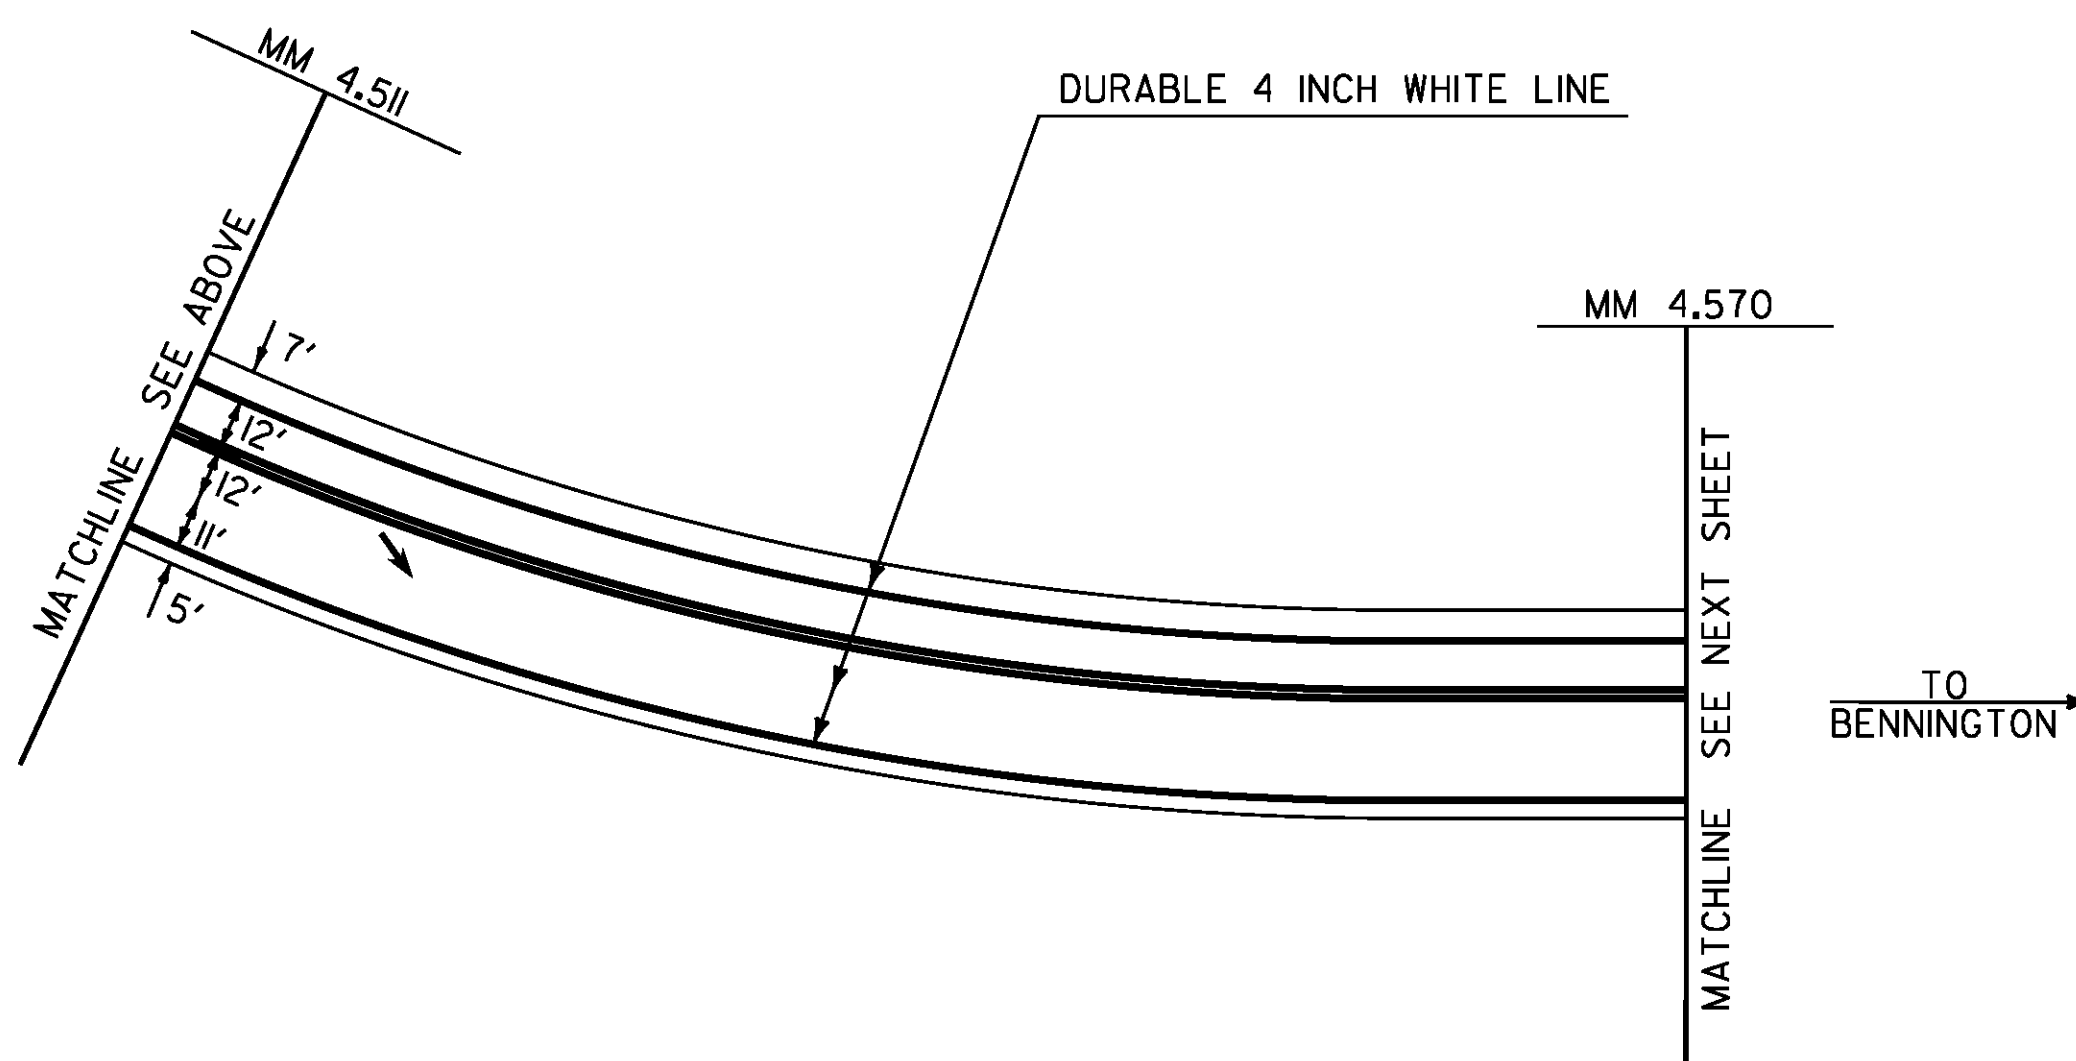


ALL TOWN HIGHWAY APPROACHES TO BE PAVED WITH FINAL ALTERNATE SURFACE TREATMENT OR ITEM 490.30 SUPERPAVE BITUMINOUS CONCRETE PAVEMENT AT THE DISCRETION OF THE CONTRACTOR. ESTIMATED QUANTITIES OF EACH ALTERNATE SURFACE TREATMENT AND ITEM 490.30 HAVE BEEN INCLUDED FOR THIS PURPOSE.

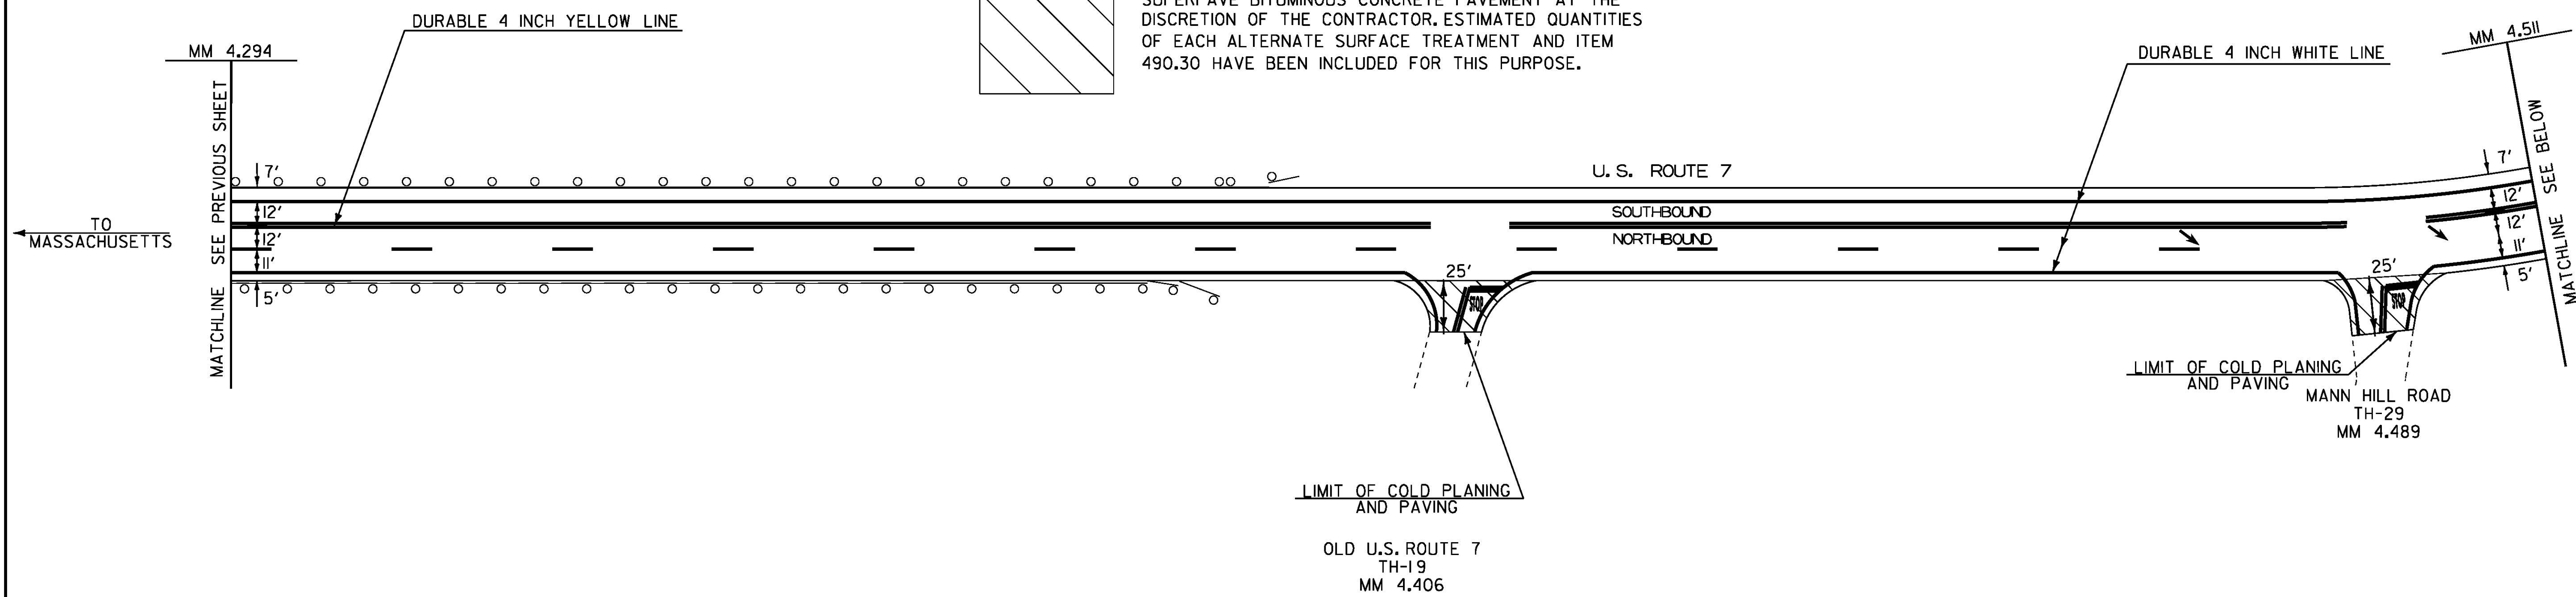

TEMPORARY 4 INCH WHITE LINE, PAINT
 MM 4.294 - MM 4.570 LT & RT (EDGE LINES)
 (WITH BREAKS OR RADII AT TOWN HIGHWAYS)
 MM 4.294 - MM 4.470 RT (LANE LINE - DASHED)
 MM 4.406 RT (EDGE LINES TH 19)
 MM 4.489 RT (EDGE LINES TH 29)

DURABLE 4 INCH WHITE LINE, POLYUREA
 MM 4.294 - MM 4.570 LT & RT (EDGE LINES)
 (WITH BREAKS OR RADII AT TOWN HIGHWAYS)
 MM 4.294 - MM 4.470 RT (LANE LINE - DASHED)
 MM 4.406 RT (EDGE LINES TH 19)
 MM 4.489 RT (EDGE LINES TH 29)

TEMPORARY LETTER OR SYMBOL, PAINT
 MM 4.470 RT - ↗
 MM 4.504 RT - ↗
 MM 4.538 RT - ↗
 MM 4.406 RT "STOP" (TH 19)
 MM 4.489 RT "STOP" (TH 29)

DURABLE LETTER OR SYMBOL (OPTION ITEM)
 MM 4.470 RT - ↗
 MM 4.504 RT - ↗
 MM 4.538 RT - ↗
 MM 4.406 RT "STOP" (TH 19)
 MM 4.489 RT "STOP" (TH 29)

TEMPORARY 4 INCH YELLOW LINE, PAINT
 MM 4.294 - MM 4.570 SOLID LT & RT (CENTERLINE)
 (WITH CENTERLINE BREAKS AT TOWN HIGHWAYS)
 MM 4.406 RT (CENTERLINE AT TH 19)
 MM 4.489 RT (CENTERLINE AT TH 29)

DURABLE 4 INCH YELLOW LINE, POLYUREA
 MM 4.294 - MM 4.570 SOLID LT & RT (CENTERLINE)
 (WITH CENTERLINE BREAKS AT TOWN HIGHWAYS)
 MM 4.406 RT (CENTERLINE AT TH 19)
 MM 4.489 RT (CENTERLINE AT TH 29)

TEMPORARY 24 INCH STOP BAR, PAINT
 MM 4.406 RT (TH 19)
 MM 4.489 RT (TH 29)

DURABLE 24 INCH STOP BAR (OPTION ITEM)
 MM 4.406 RT (TH 19)
 MM 4.489 RT (TH 29)

NOT TO SCALE

PROJECT SPECIAL MARKING LAYOUT SHEET #6	PROJECT NAME: POWNAL - BENNINGTON
	PROJECT NUMBER: NH SURF (42)
FILE NAME: I3b592\pl3b592.dgn	PLOT DATE: 02-APR-2014
PROJECT LEADER: FOWLER	DRAWN BY: LOCKE
DESIGNED BY: LOCKE	CHECKED BY: PAVT MGMT
IPARM FILE NAME: pl3b592.i5.1	SHEET 15 OF 23