

**BRIDGE 120**


MM 3.202 LEICESTER

LENGTH OF ASPHALTIC PLUG JOINTS:


JOINT #1 - 36'  
 JOINT #2 - 2 X 36' = 72'  
 JOINT #3 - 36'

TOTAL = 144'

**LEGEND**

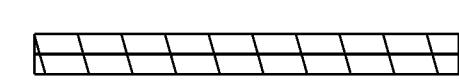

EXISTING BRIDGE JOINTS TO BE REPAIRED WITH ASPHALTIC PLUG JOINT

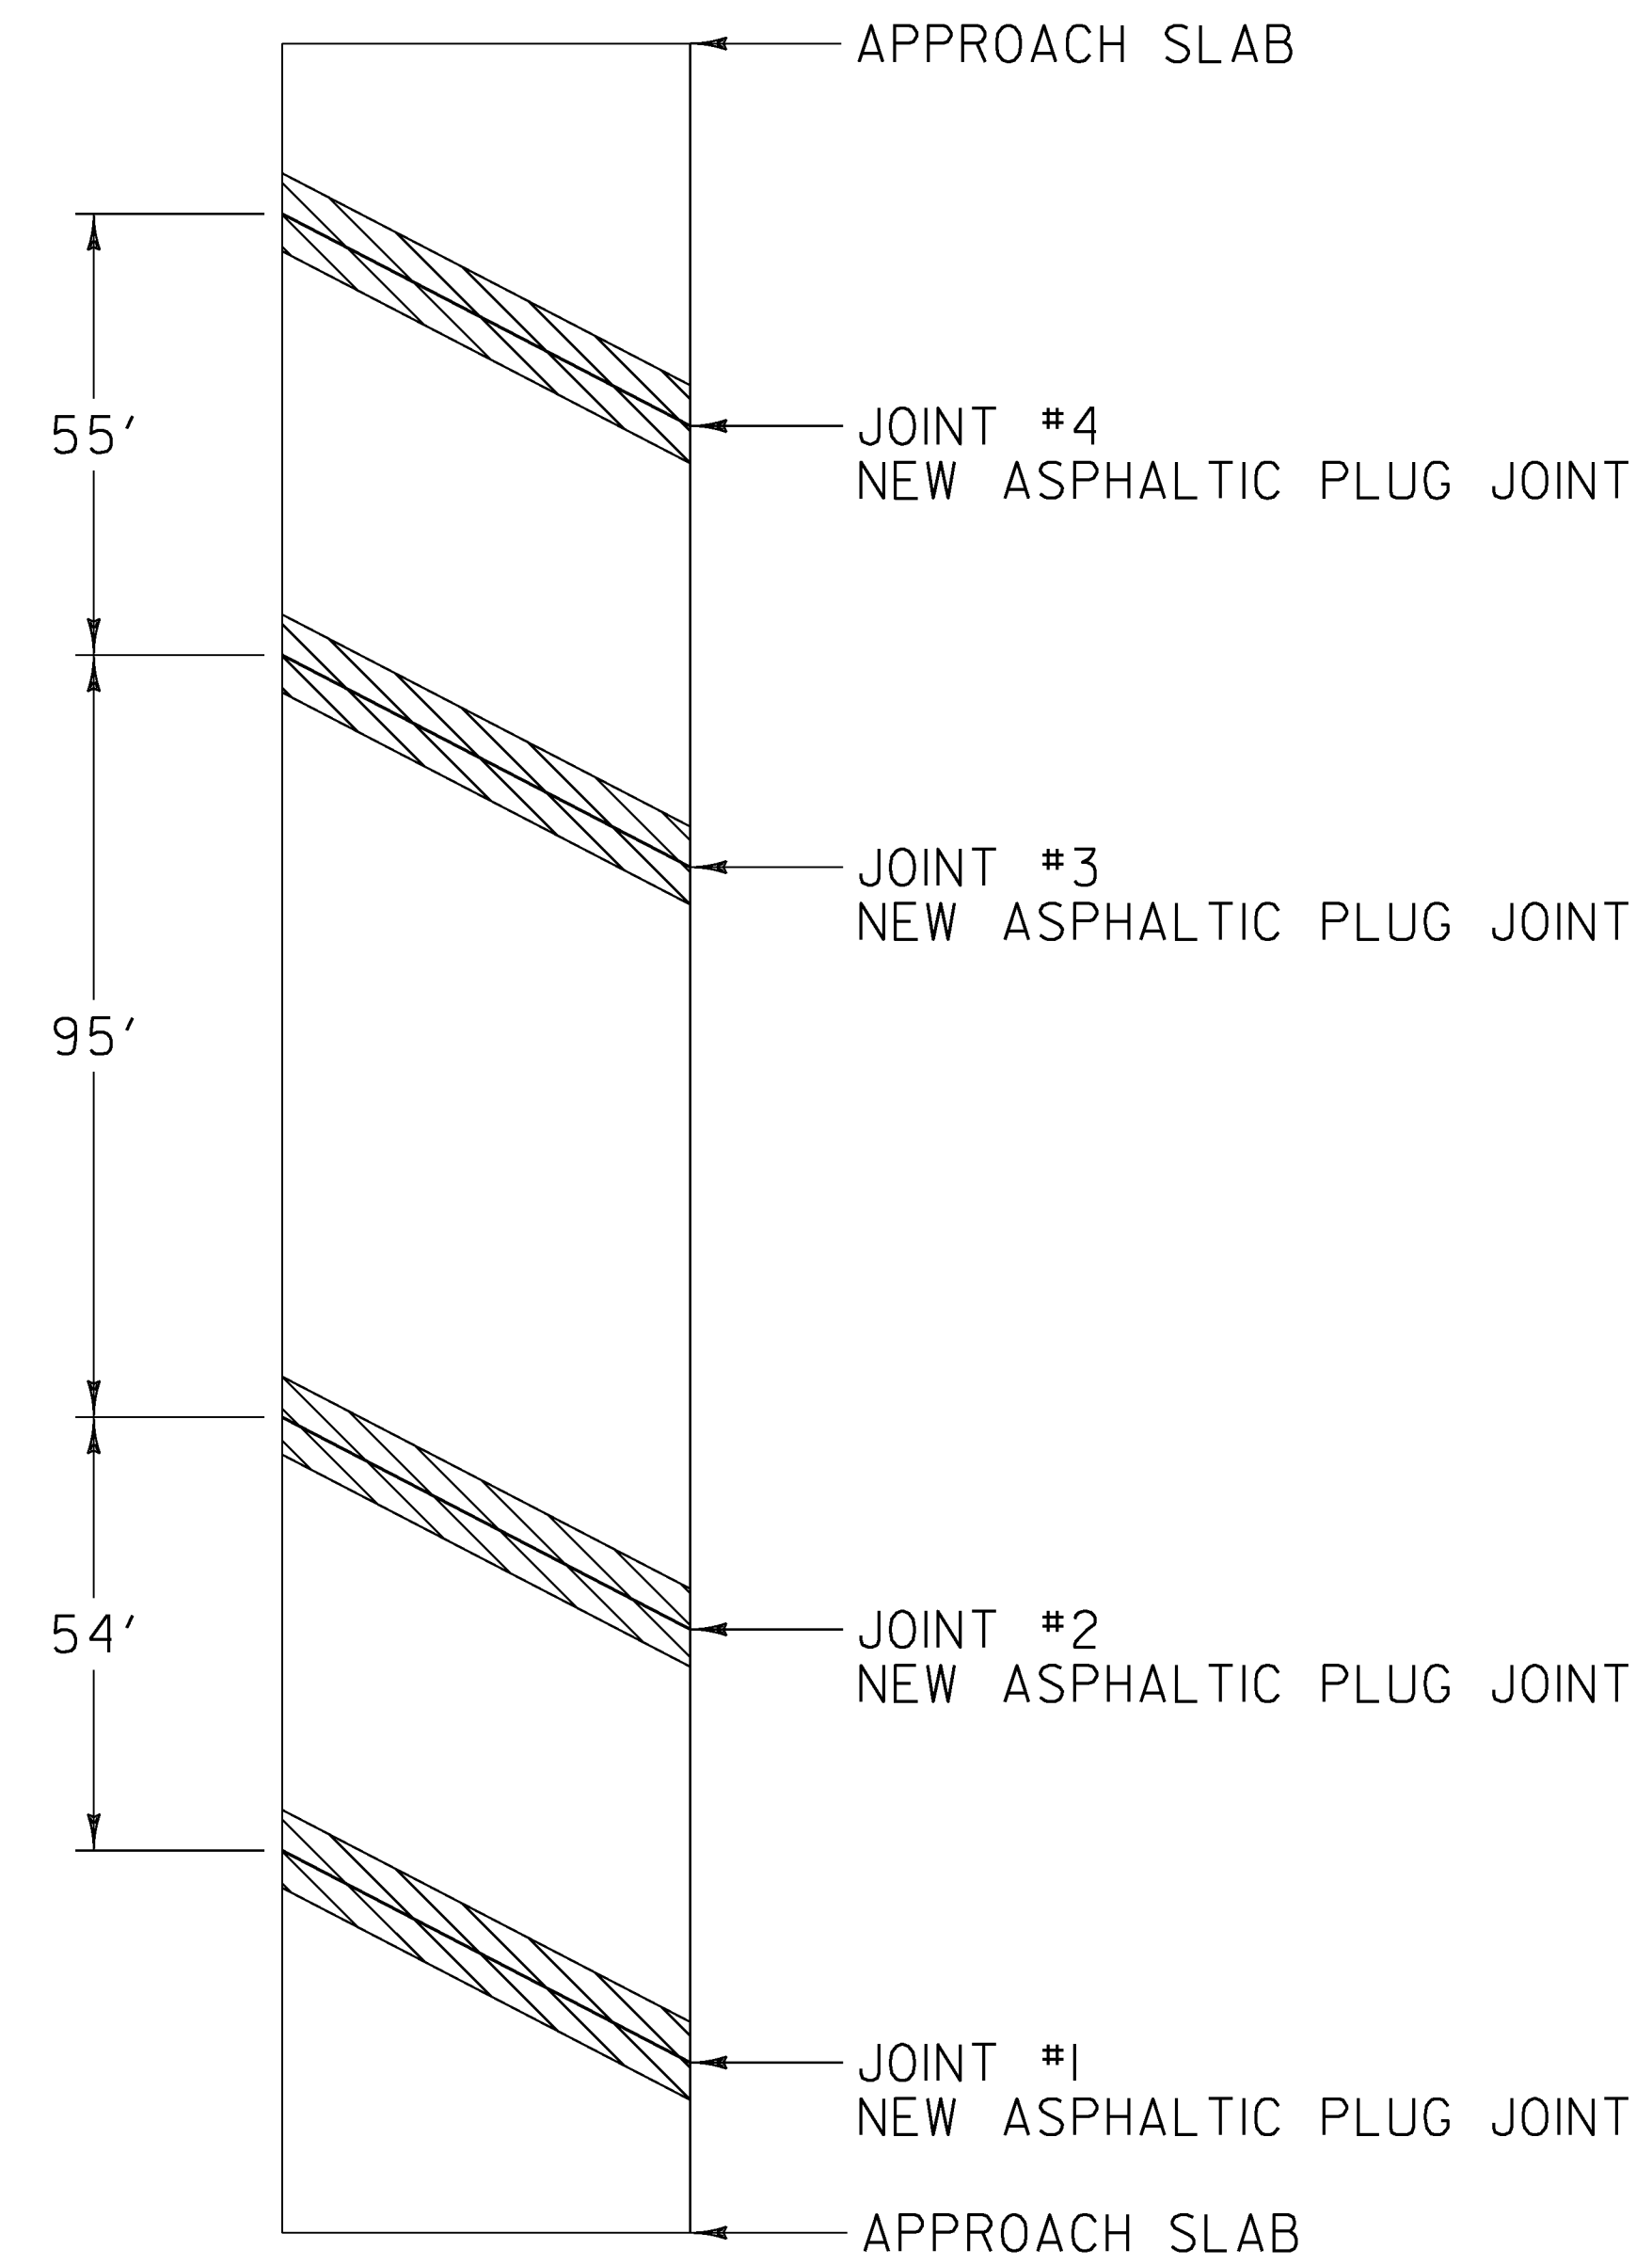

**BRIDGE 125**

MM 0.650 MIDDLEBURY

LENGTH OF ASPHALTIC PLUG JOINTS:

JOINT #1 - 42'  
 JOINT #2 - 42'  
 JOINT #3 - 42'  
 JOINT #4 - 42'

TOTAL = 168'

**NOT TO SCALE**

PROJECT NAME:	BRANDON - MIDDLEBURY
PROJECT NUMBER:	NH SURF(43)
FILE NAME:	pl3B6I6_Brandon-Middlebury.dgn
PROJECT LEADER:	M. FOWLER
DESIGNED BY:	N. PAPPAS
BRIDGE EXPANSION JOINT DETAIL SHEET	
PLLOT DATE:	02-JUN-2014
DRAWN BY:	N. PAPPAS
CHECKED BY:	M. FOWLER
SHEET	23 OF 28