


**EXPANSION JOINT TYPICAL SECTION
PLAN VIEW
(VERMONT JOINT)**
NOT TO SCALE

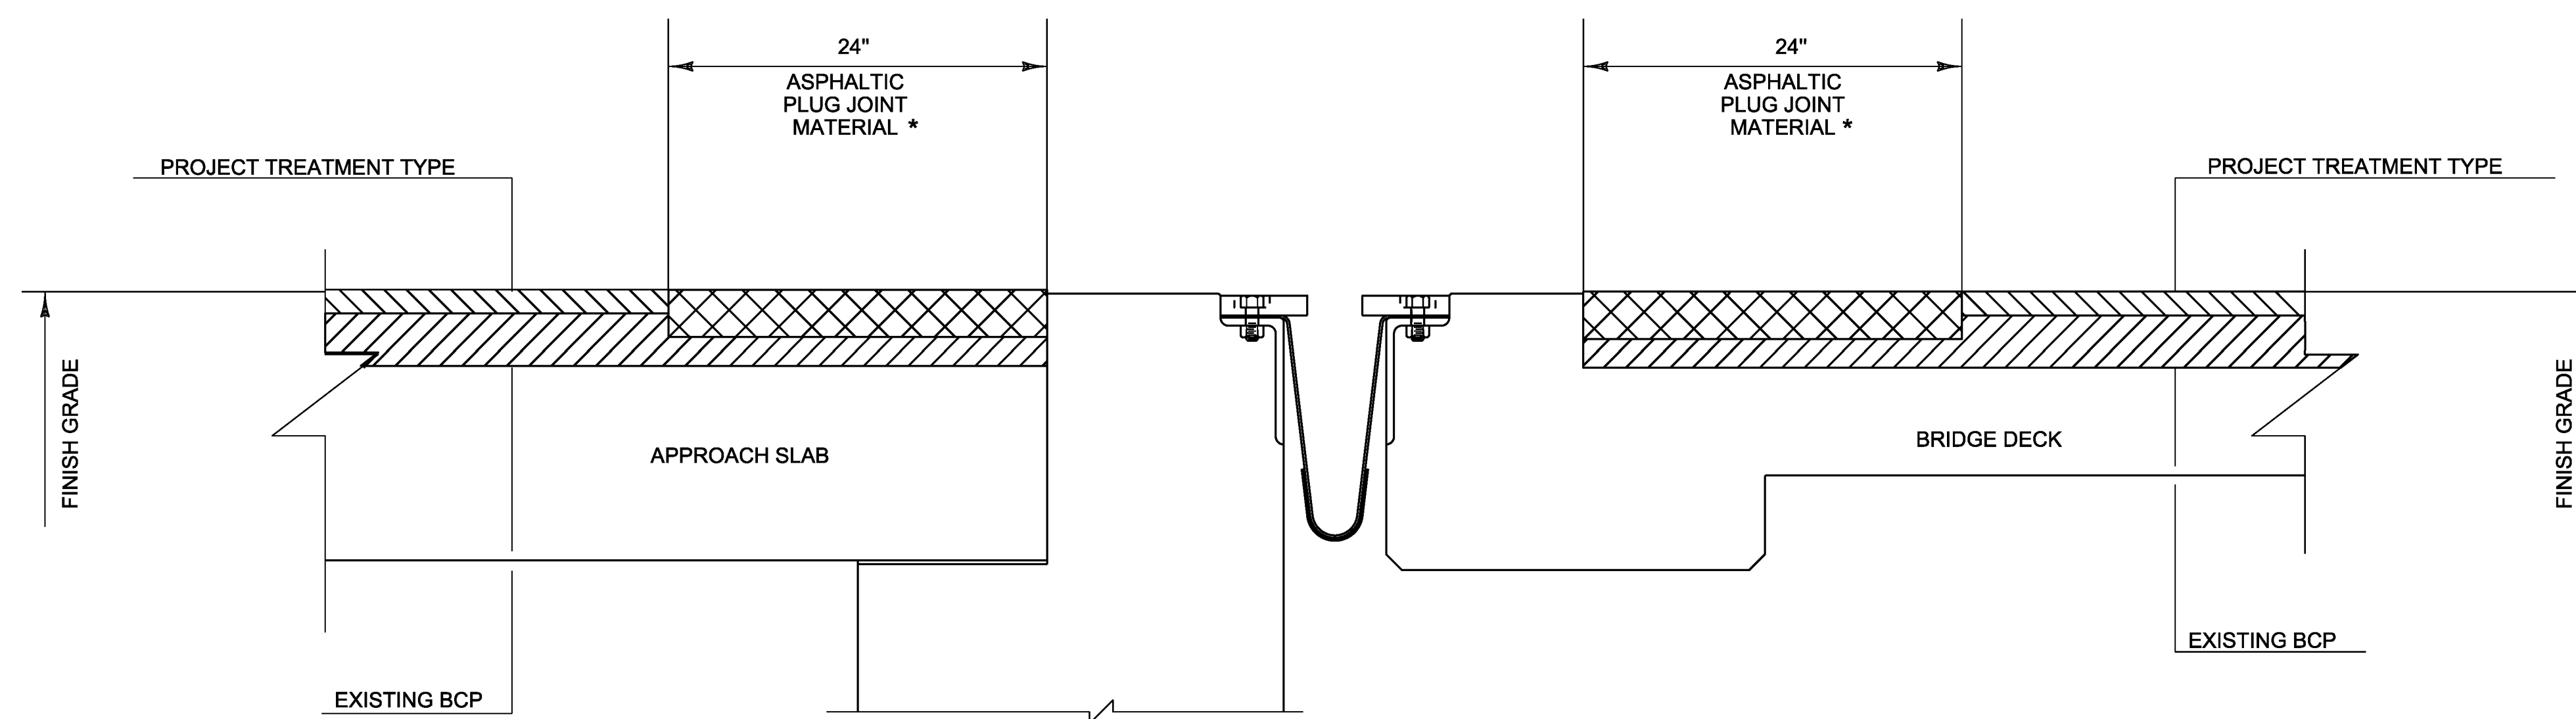

**EXPANSION JOINT TYPICAL SECTION
CROSS SECTION
(VERMONT JOINT)**
NOT TO SCALE

* 2" MINIMUM THICKNESS UNLESS OTHERWISE DIRECTED BY THE ENGINEER

PROJECT NAME:	BRANDON - MIDDLEBURY
PROJECT NUMBER:	NH SURF(43)
FILE NAME:	pl3B6I6_Brandon-Middlebury.dgn
PROJECT LEADER:	M. FOWLER
DESIGNED BY:	N. PAPPAS
VT JOINT ASPHALTIC PLUG DETAIL SHEET	SHEET 24 OF 28
PLLOT DATE:	02-JUN-2014
DRAWN BY:	N. PAPPAS
CHECKED BY:	M. FOWLER