



1.50" Radius, No border, White on Green;
 [Cambridge] B specified length; [Stowe] C specified length;

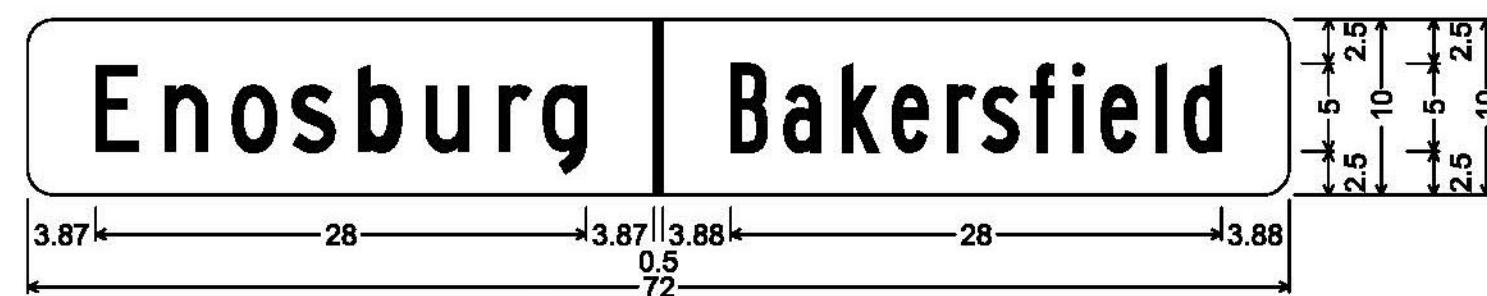

1.50" Radius, No border, White on Green;
 [Enosburg] C specified length; [Bakersfield] B specified length;

ALL SIGNS IN THIS SECTION ARE SIGN CODE VD-024

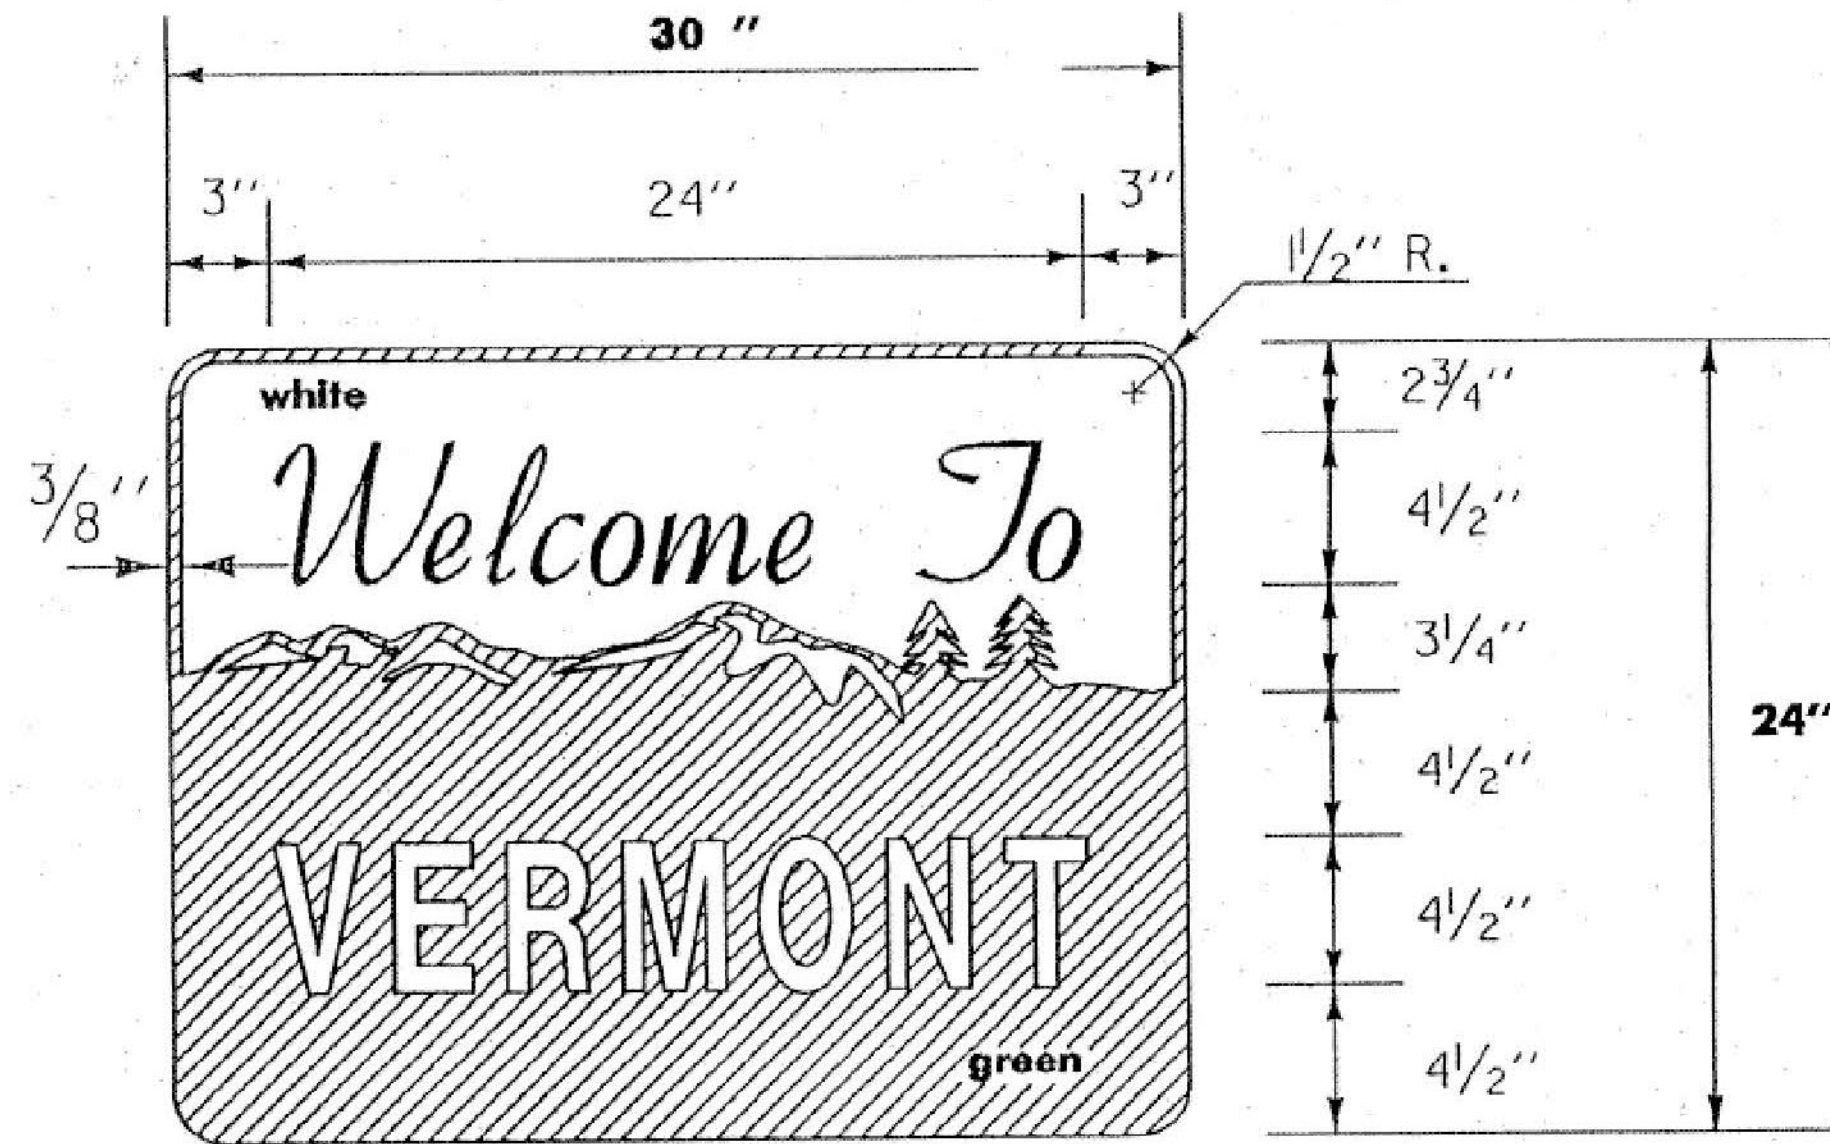

VD-421


NOTE:
 FOR THE WORDS "WELCOME TO" USE GERBER FONT MURRAY HILL BOLD OR EQUIVALENT. TEXT COLOR IS GREEN.
 ALL OTHER TEXT USE GERBER FONT SOUVENIR DEMIBOLD OR EQUIVALENT. TEXT COLOR IS WHITE.
 REFER TO STD. E-131 FOR COLORS.



1.50" Radius, 0.38" Border, 0.38" Indent, Black on Yellow;
 [Luce Hill] B; [Rd] B;



1.50" Radius, 0.38" Border, 0.38" Indent, Black on Yellow;
 [Boston Post] B; [Rd] B;

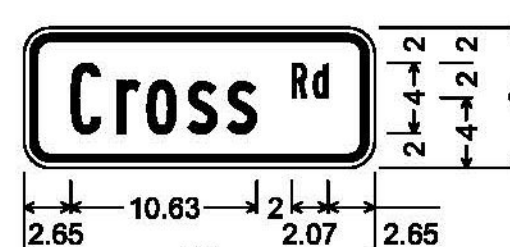

1.50" Radius, 0.38" Border, 0.38" Indent, Black on Yellow;
 [Cross] B; [Rd] B;

ALL SIGNS IN THIS SECTION ARE SIGN CODE W16-8



1.50" Radius, 0.50" Border, White on Green;
 [West] C specified length;
 [Enosburg] C specified length;
 [Enosburg Falls] B specified length;
 [3] B;



1.50" Radius, 0.50" Border, White on Green;
 [West] C specified length;
 [Berkshire] C specified length;
 [Canada Border] B specified length;
 [2] B;



1.50" Radius, 0.50" Border, White on Green;
 [West] C specified length;
 [Berkshire] C specified length;
 [Enosburg Falls] B specified length;
 [3] B;



1.50" Radius, 0.50" Border, White on Green;
 [Enosburg] C specified length;
 [Falls] C specified length;
 [Jct VT 105] B specified length;

ALL SIGNS IN THIS SECTION ARE SIGN CODE VD-018

ALL DIMENSIONS SHOWN IN INCHES, EXCEPT WHERE NOTED.
 NOT TO SCALE

PROJECT NAME: STOWE-BERKSHIRE
 PROJECT NUMBER: STPG SIGN(49)

TYLIN INTERNATIONAL

FILE NAME: z13b620_SD02.dgn
 PROJECT LEADER: D. BRYANT
 DESIGNED BY: J. BLANCHARD
 SIGN DETAILS 3

PLOT DATE: 6/25/2015
 DRAWN BY: J. BLANCHARD
 CHECKED BY: K. KERN
 SHEET 6 OF 131