


TH 51 ROADWAY TYPICAL SECTION


SCALE: 3/8" = 1'-0"

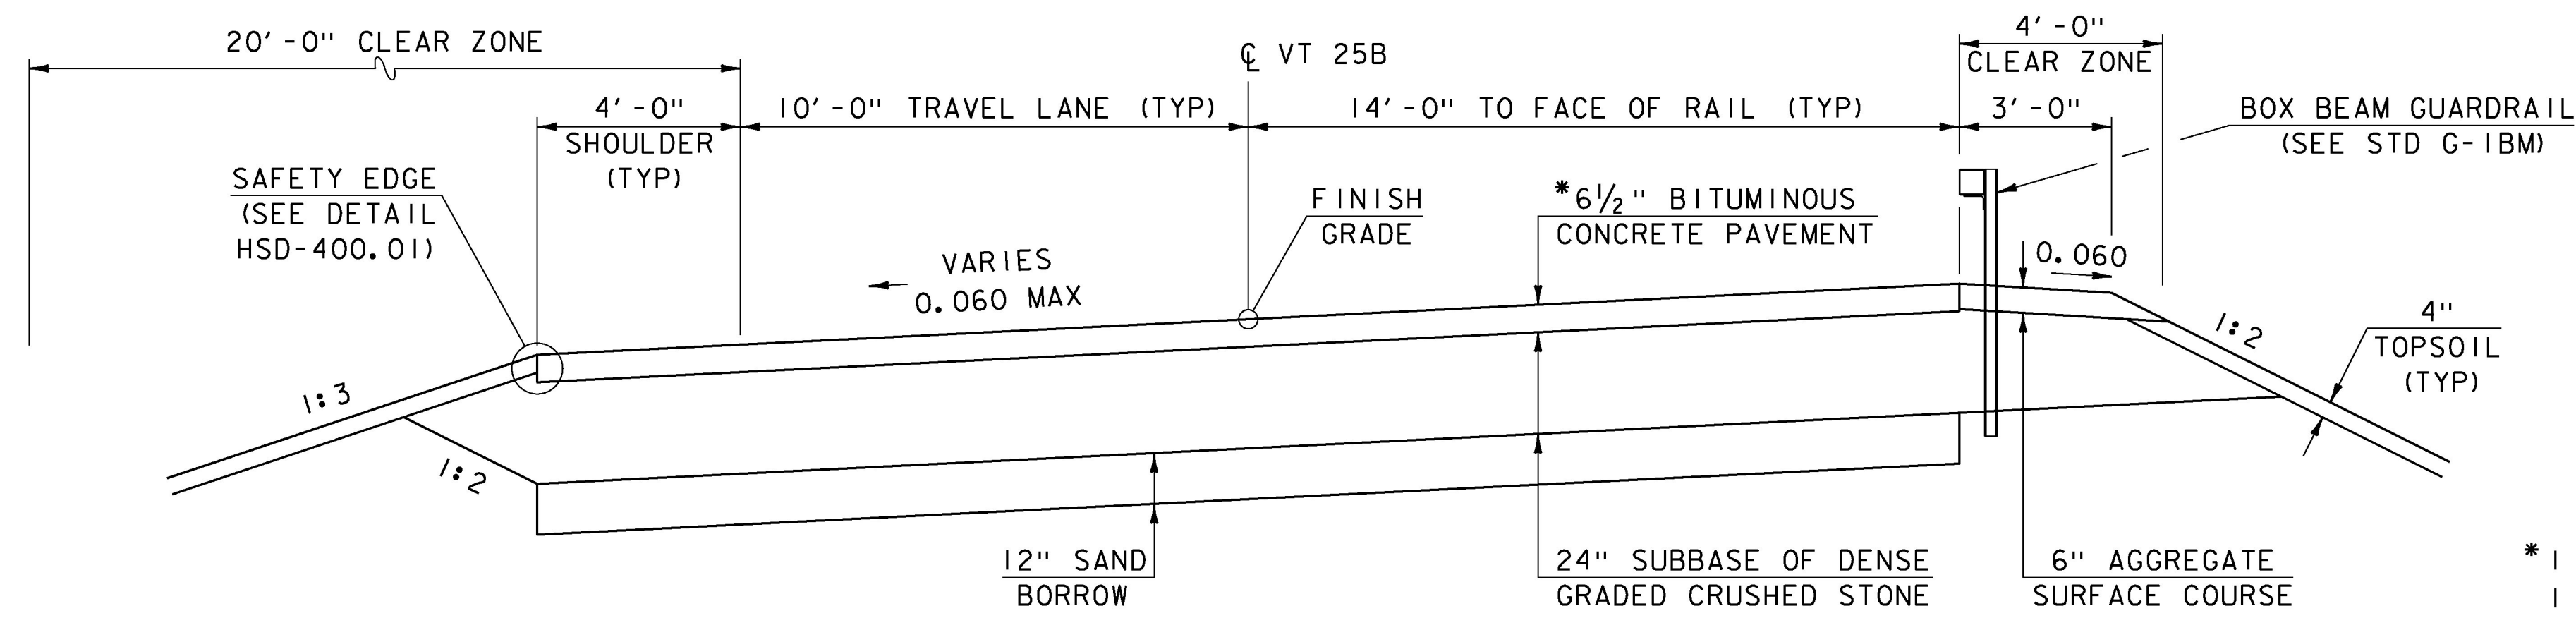

VT 25B ROADWAY TYPICAL SECTION

SCALE: 3/8" = 1'-0"

* 1 1/2" TYPE IVS OVER
1 1/2" TYPE IVS OVER
3 1/2" TYPE IIS

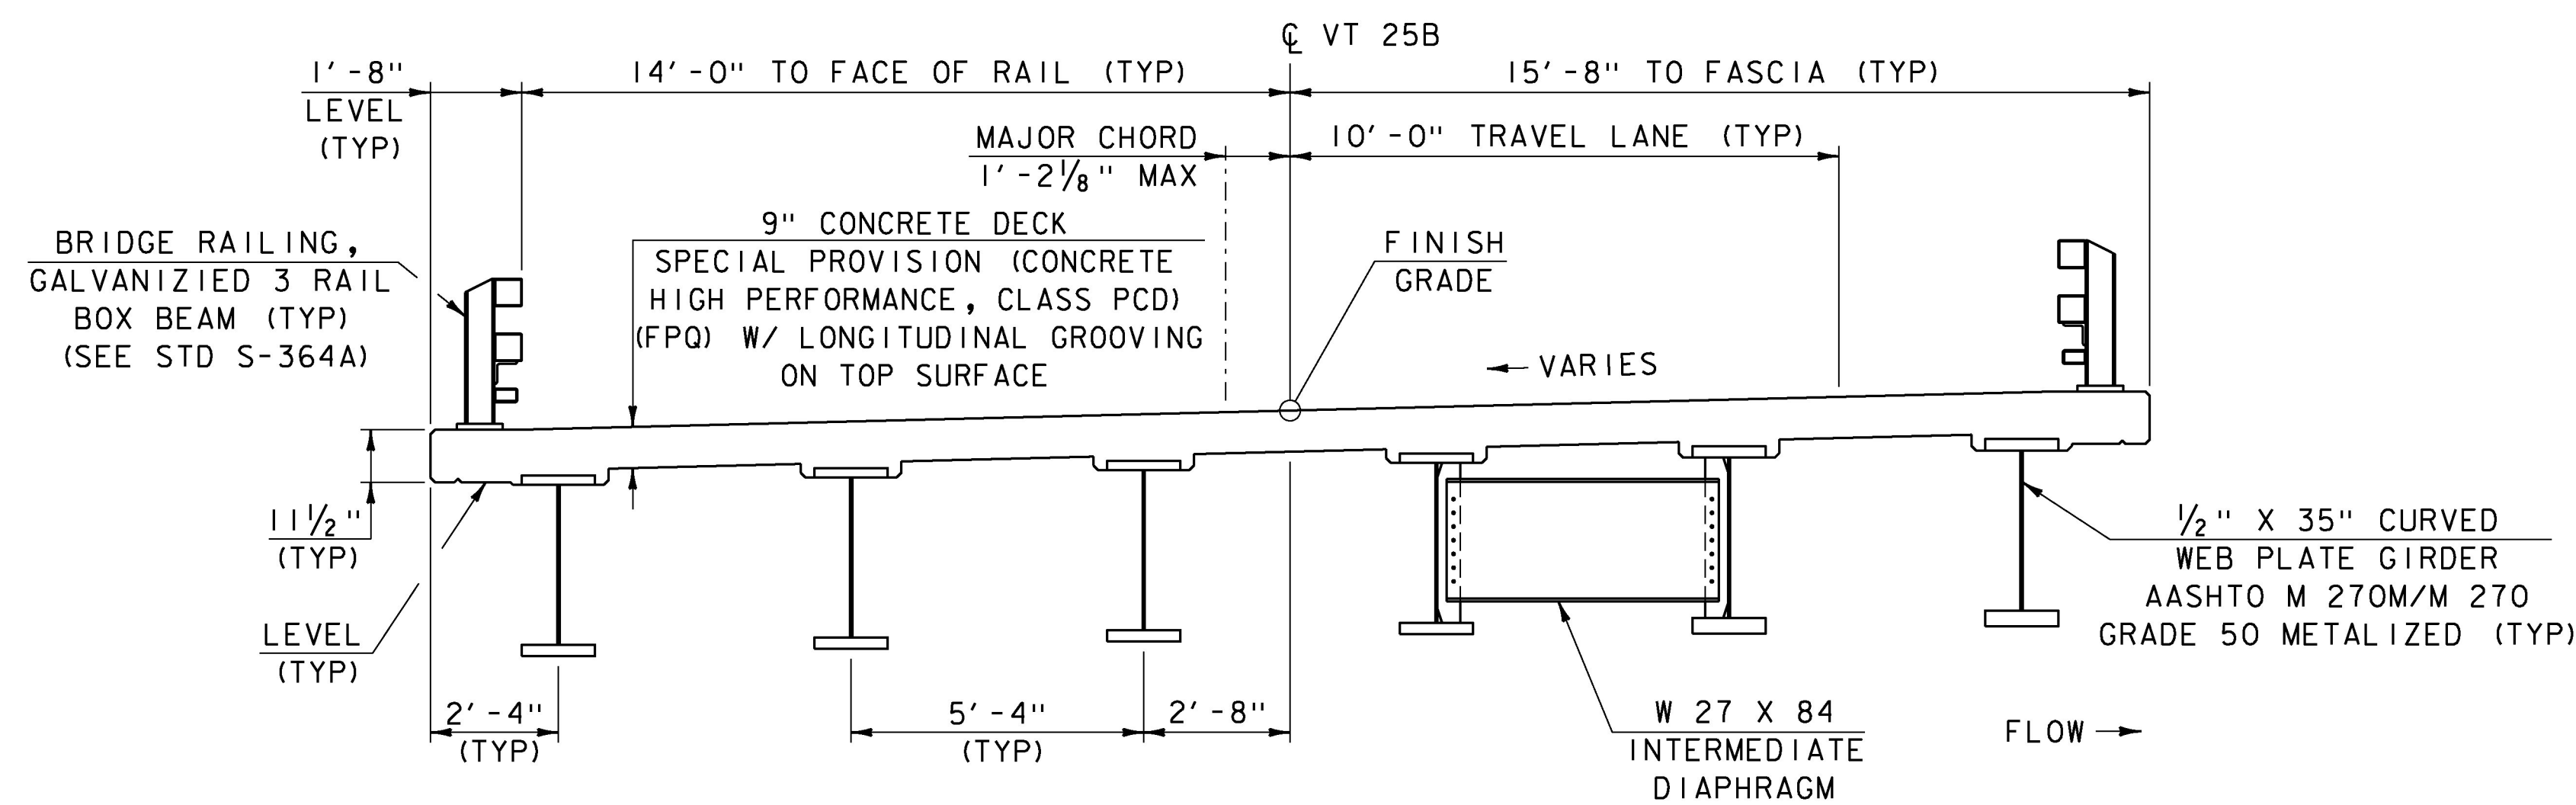

BRIDGE TYPICAL SECTION

SCALE: 3/8" = 1'-0"

PAVEMENT WILL BE PAID FOR UNDER ITEM 900.680 "SPECIAL PROVISION (BITUMINOUS CONCRETE PAVEMENT, SMALL QUANTITY)".

TACK COAT: EMULSIFIED ASPHALT IS TO BE APPLIED AT A RATE OF 0.025 GAL/SY BETWEEN SUCCESSIVE COURSES OF PAVEMENT AND 0.080 GAL/SY ON COLD PLANED SURFACES AS DIRECTED BY THE ENGINEER.

MATERIAL TOLERANCES (IF USED ON PROJECT)	
SURFACE	
- PAVEMENT (TOTAL THICKNESS)	+/- 1/4"
- AGGREGATE SURFACE COURSE	+/- 1/2"
SUBBASE	+/- 1"
SAND BORROW	+/- 1"

PROJECT NAME: BRADFORD	PLOT DATE: 02-NOV-2016
PROJECT NUMBER: BF 0191 (29)	DRAWN BY: G. ROY
FILE NAME: sl3c054+yp.dgn	CHECKED BY: M. EVANS-MONGEON
PROJECT LEADER: C. CARLSON	SHEET 3 OF 71
DESIGNED BY: G. ROY	TYPICAL SECTIONS (1)