


TH 51 BANKING DIAGRAM

HORIZONTAL SCALE: 1" = 20'-0"
 VERTICAL SCALE: 1" = 0.020'/'

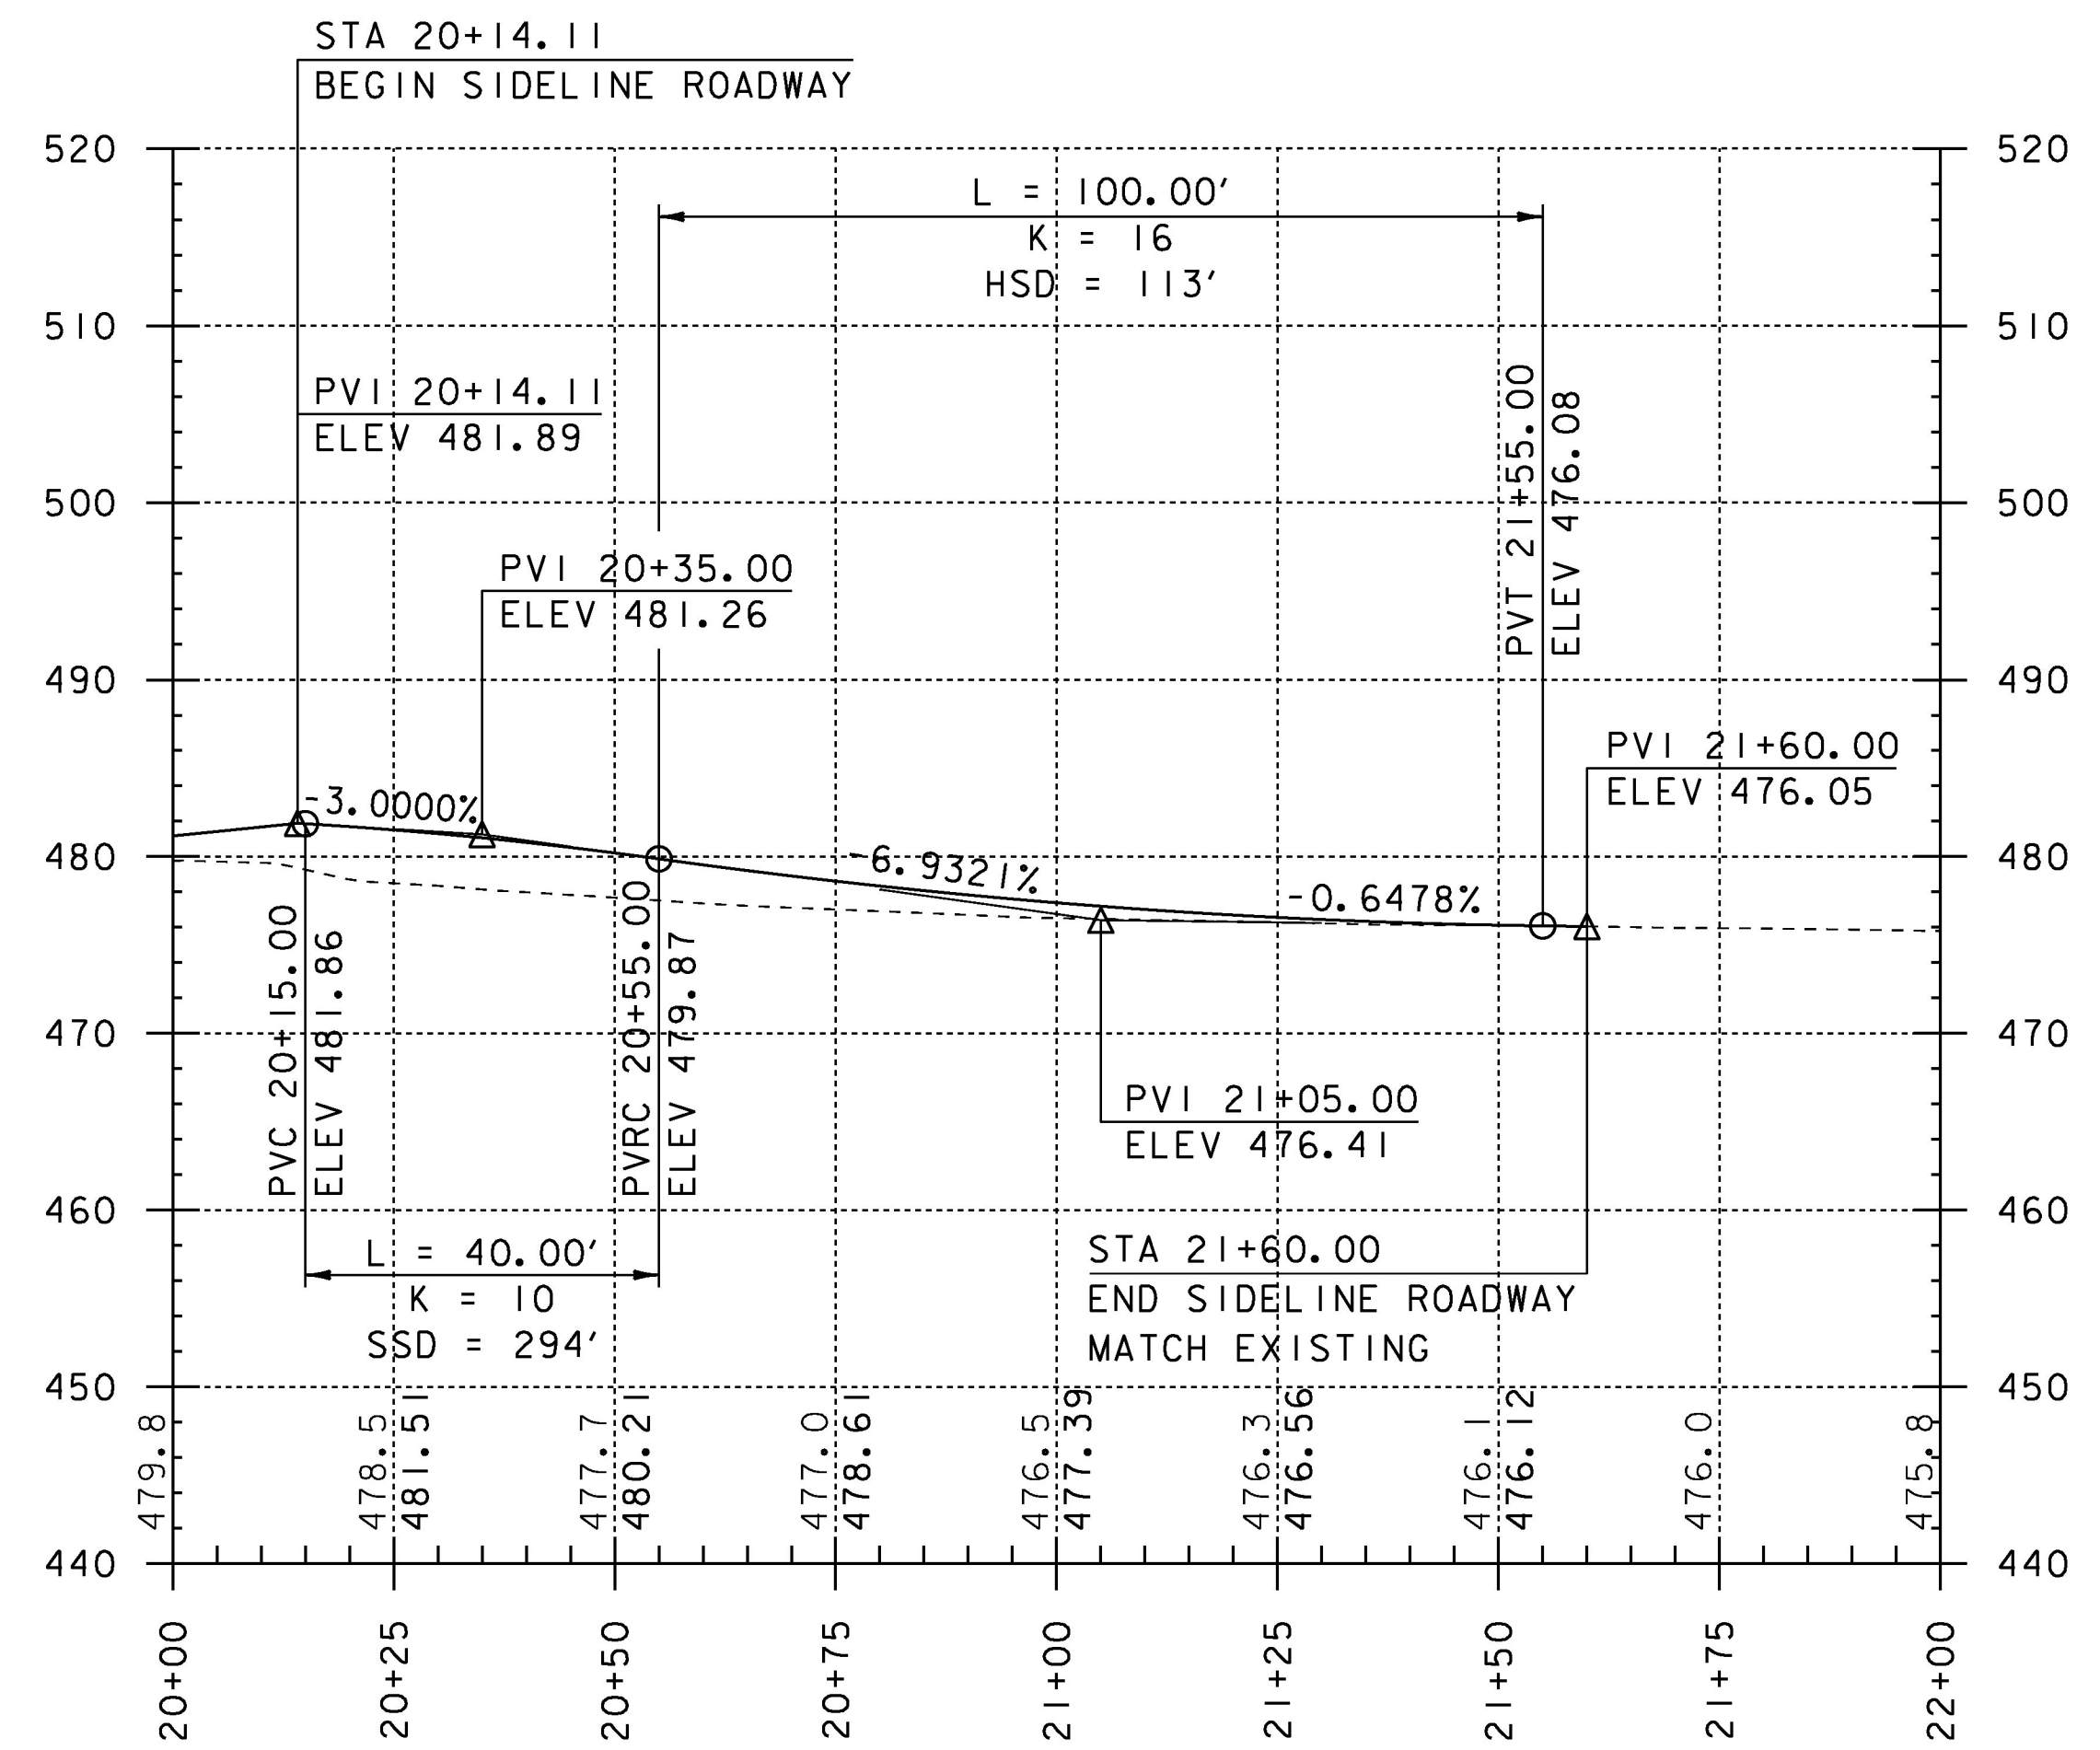


PROFILE ALONG TH 51

HORIZONTAL SCALE: 1" = 20'-0"
 VERTICAL SCALE: 1" = 10'-0"

NOTE:

ELEVATIONS SHOWN TO THE NEAREST TENTH ARE EXISTING GROUND ALONG PROPOSED CENTERLINE.

ELEVATIONS SHOWN TO THE NEAREST HUNDREDTH ARE FINISH GRADES ALONG PROPOSED CENTERLINE.

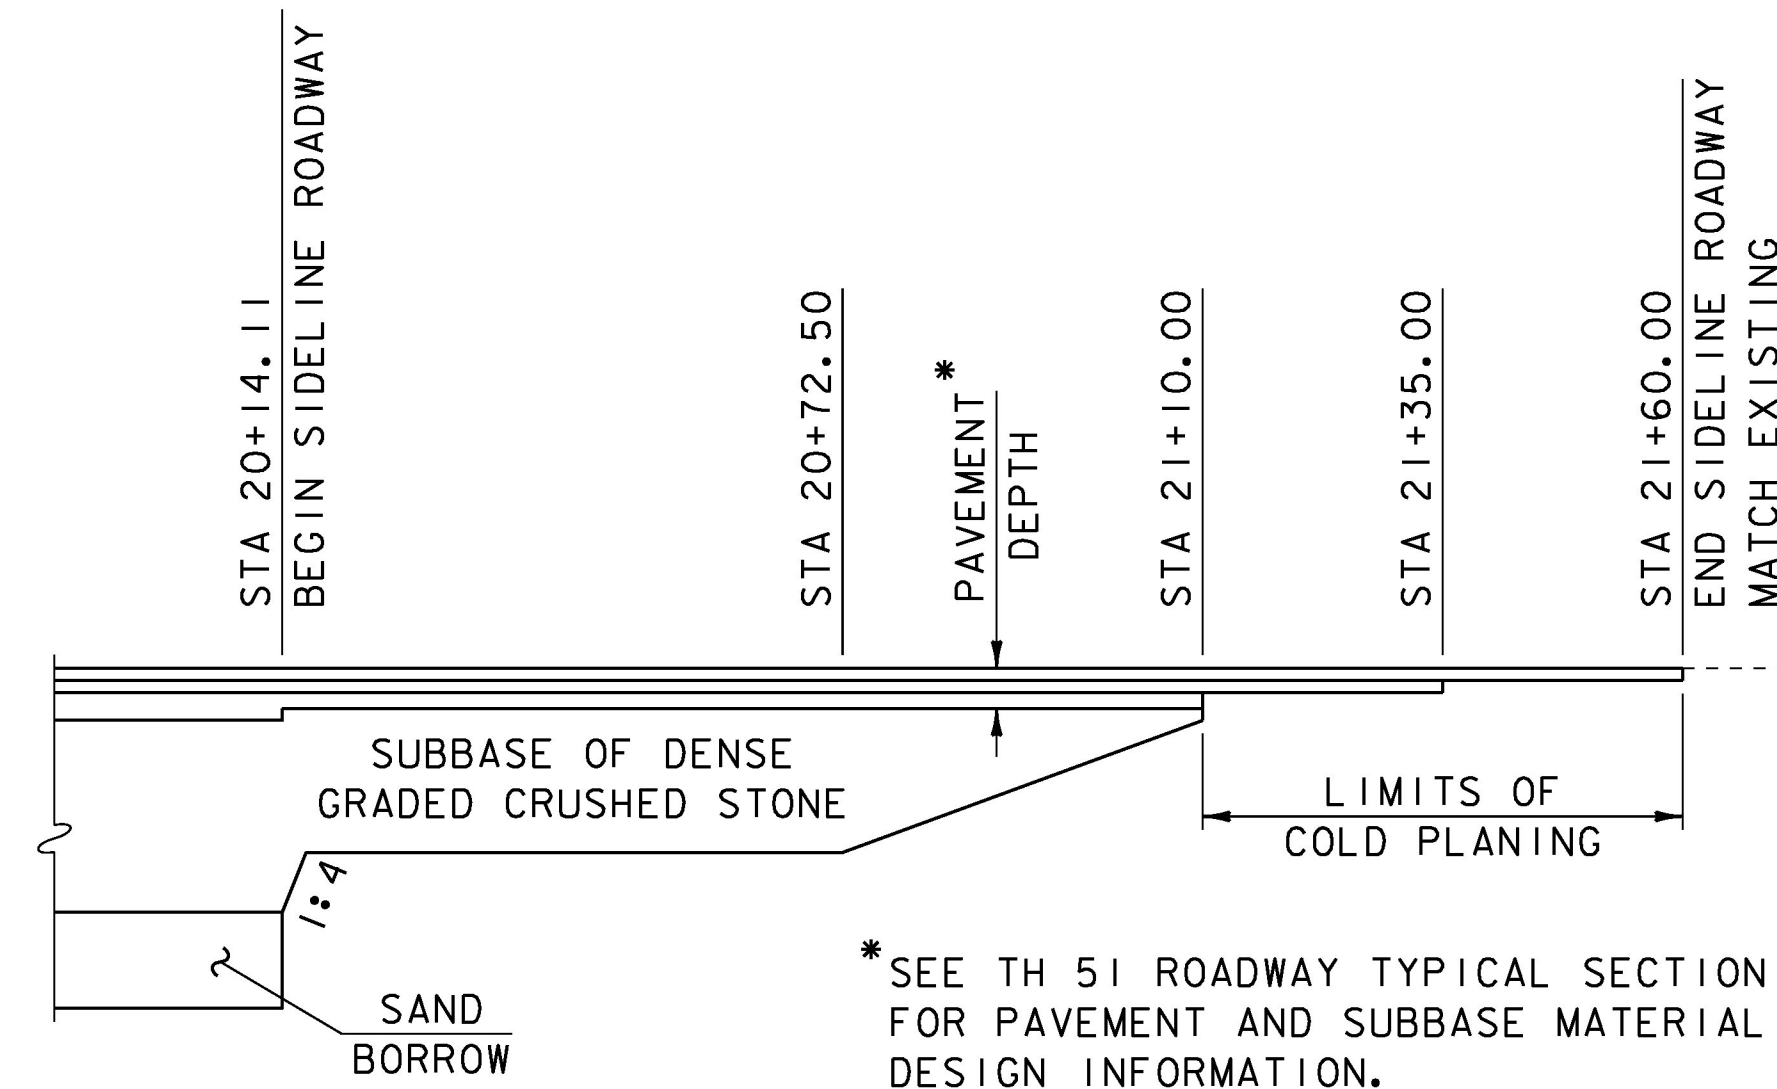

TH 51 MATERIAL TRANSITION

HORIZONTAL SCALE: 1" = 20'-0"
 VERTICAL SCALE: 1" = 2'-0"

PROJECT NAME: BRADFORD	PLOT DATE: 15-SEP-2016
PROJECT NUMBER: BF 0191 (29)	DRAWN BY: G. ROY
FILE NAME: s13c054pro.dgn	CHECKED BY: M. EVANS-MONGEON
PROJECT LEADER: C. CARLSON	TH 51 PROFILE, BANKING & MATERIAL TRANSITION SHEET 18 OF 71
DESIGNED BY: G. ROY	