




WINGWALL NO. 2 ELEVATION
 SCALE: 3/8" = 1'-0"

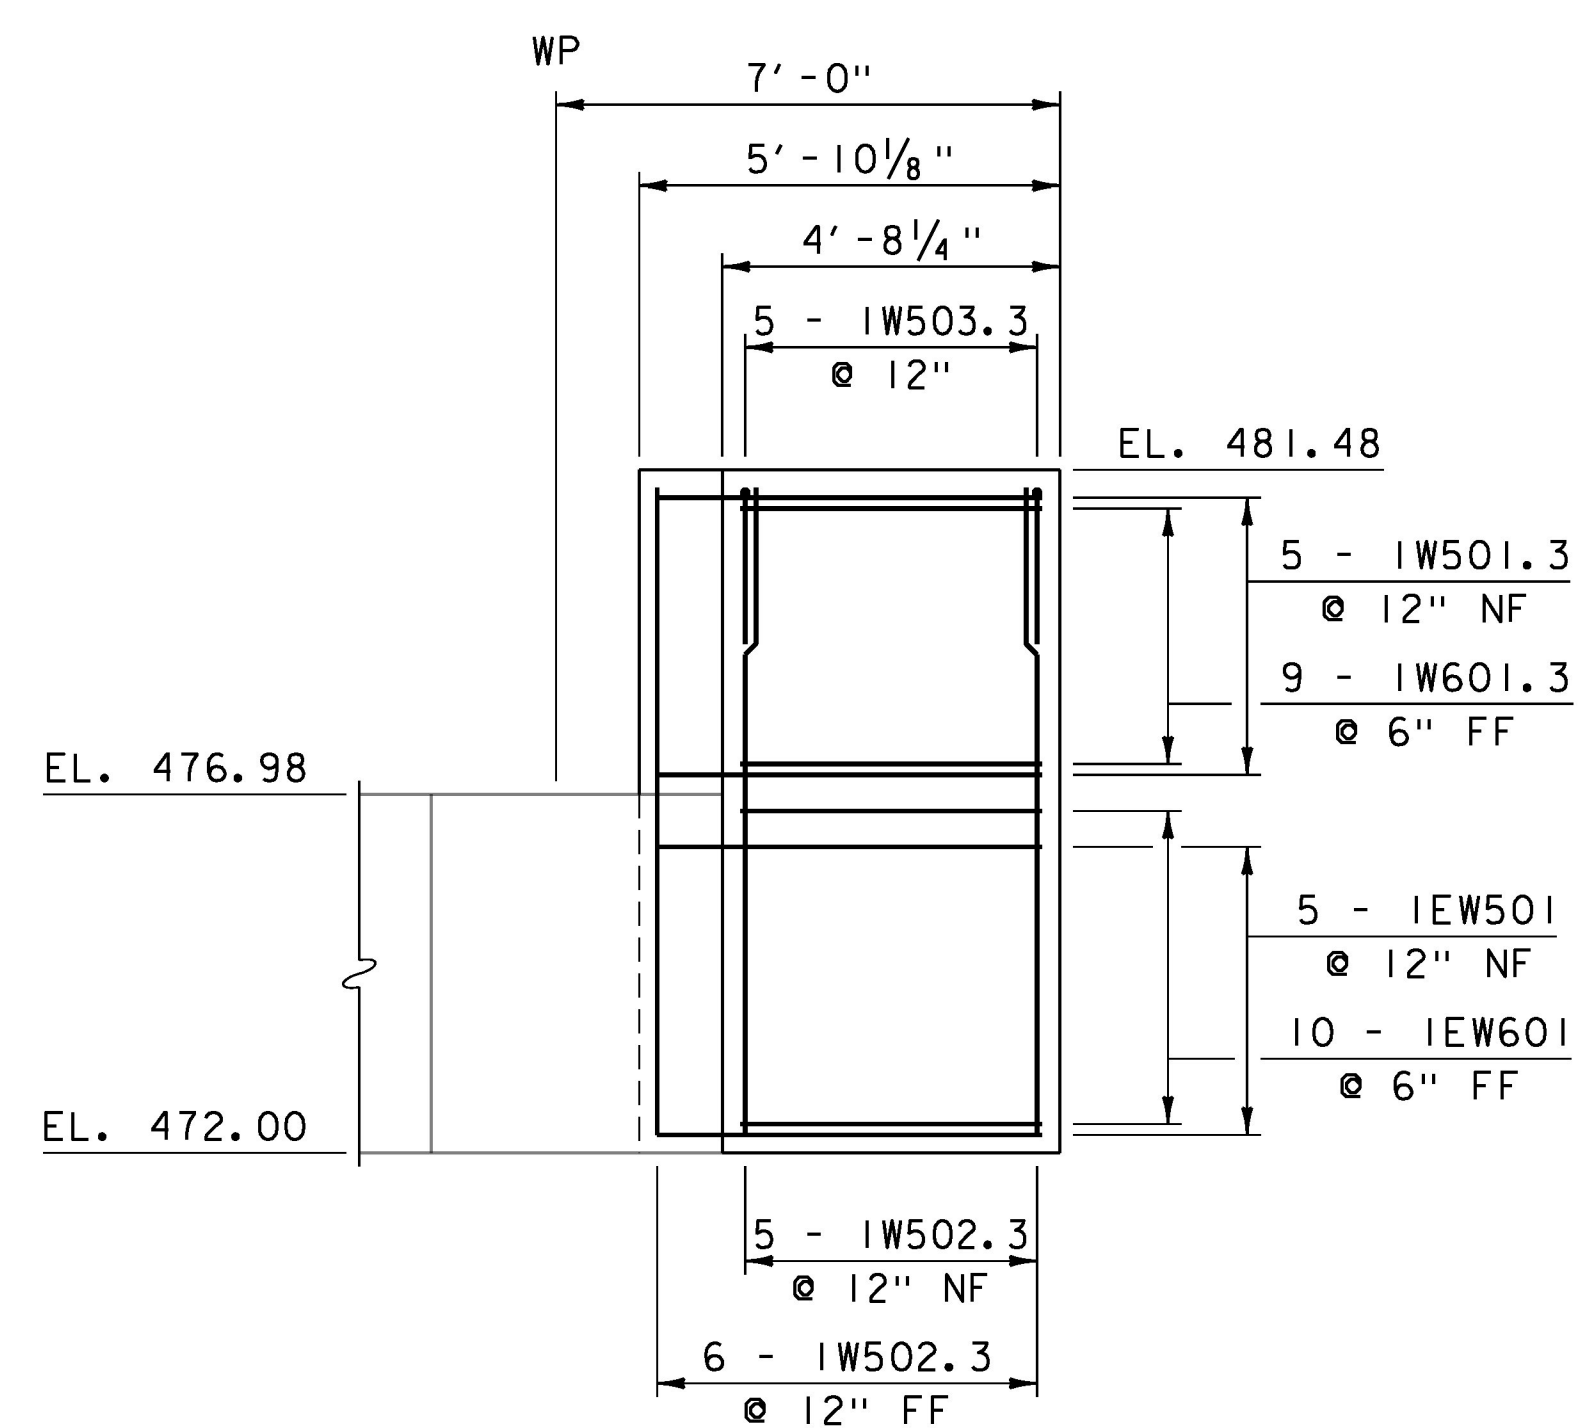


WINGWALL NO. 1 ELEVATION
 SCALE: 3/8" = 1'-0"

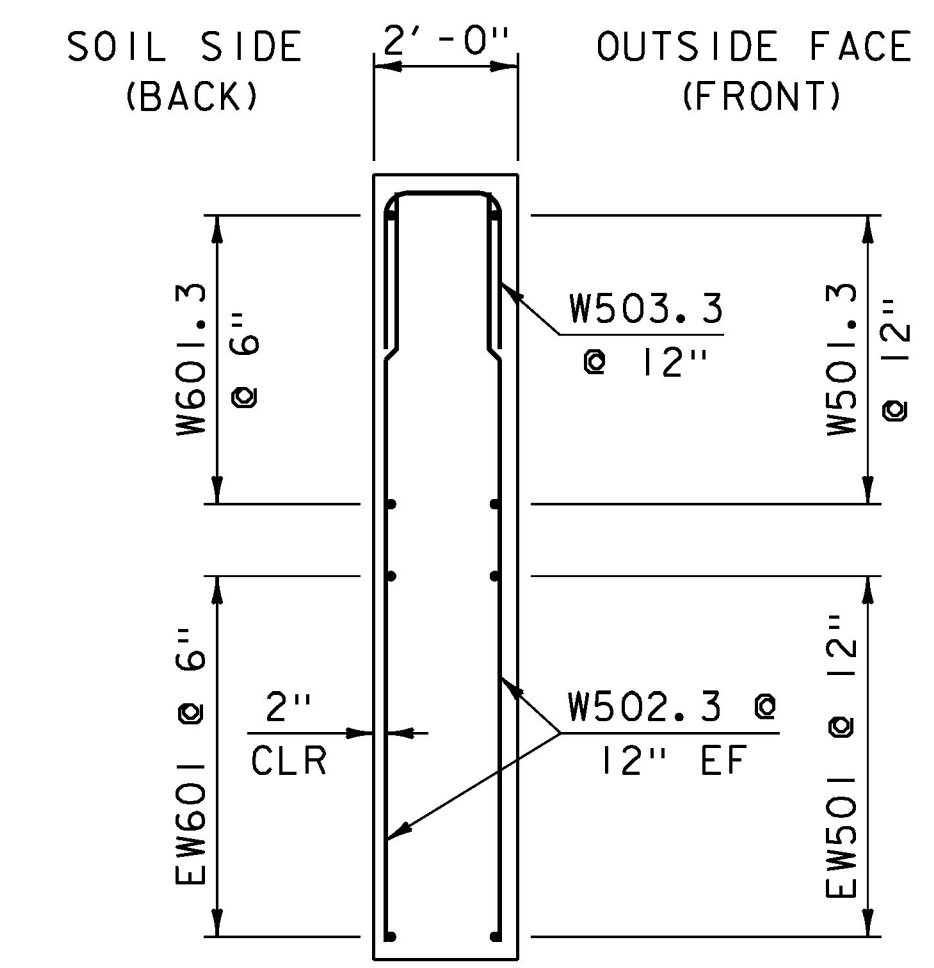


PRECAST WINGWALL TYPICAL SECTION
 SCALE: 3/8" = 1'-0"

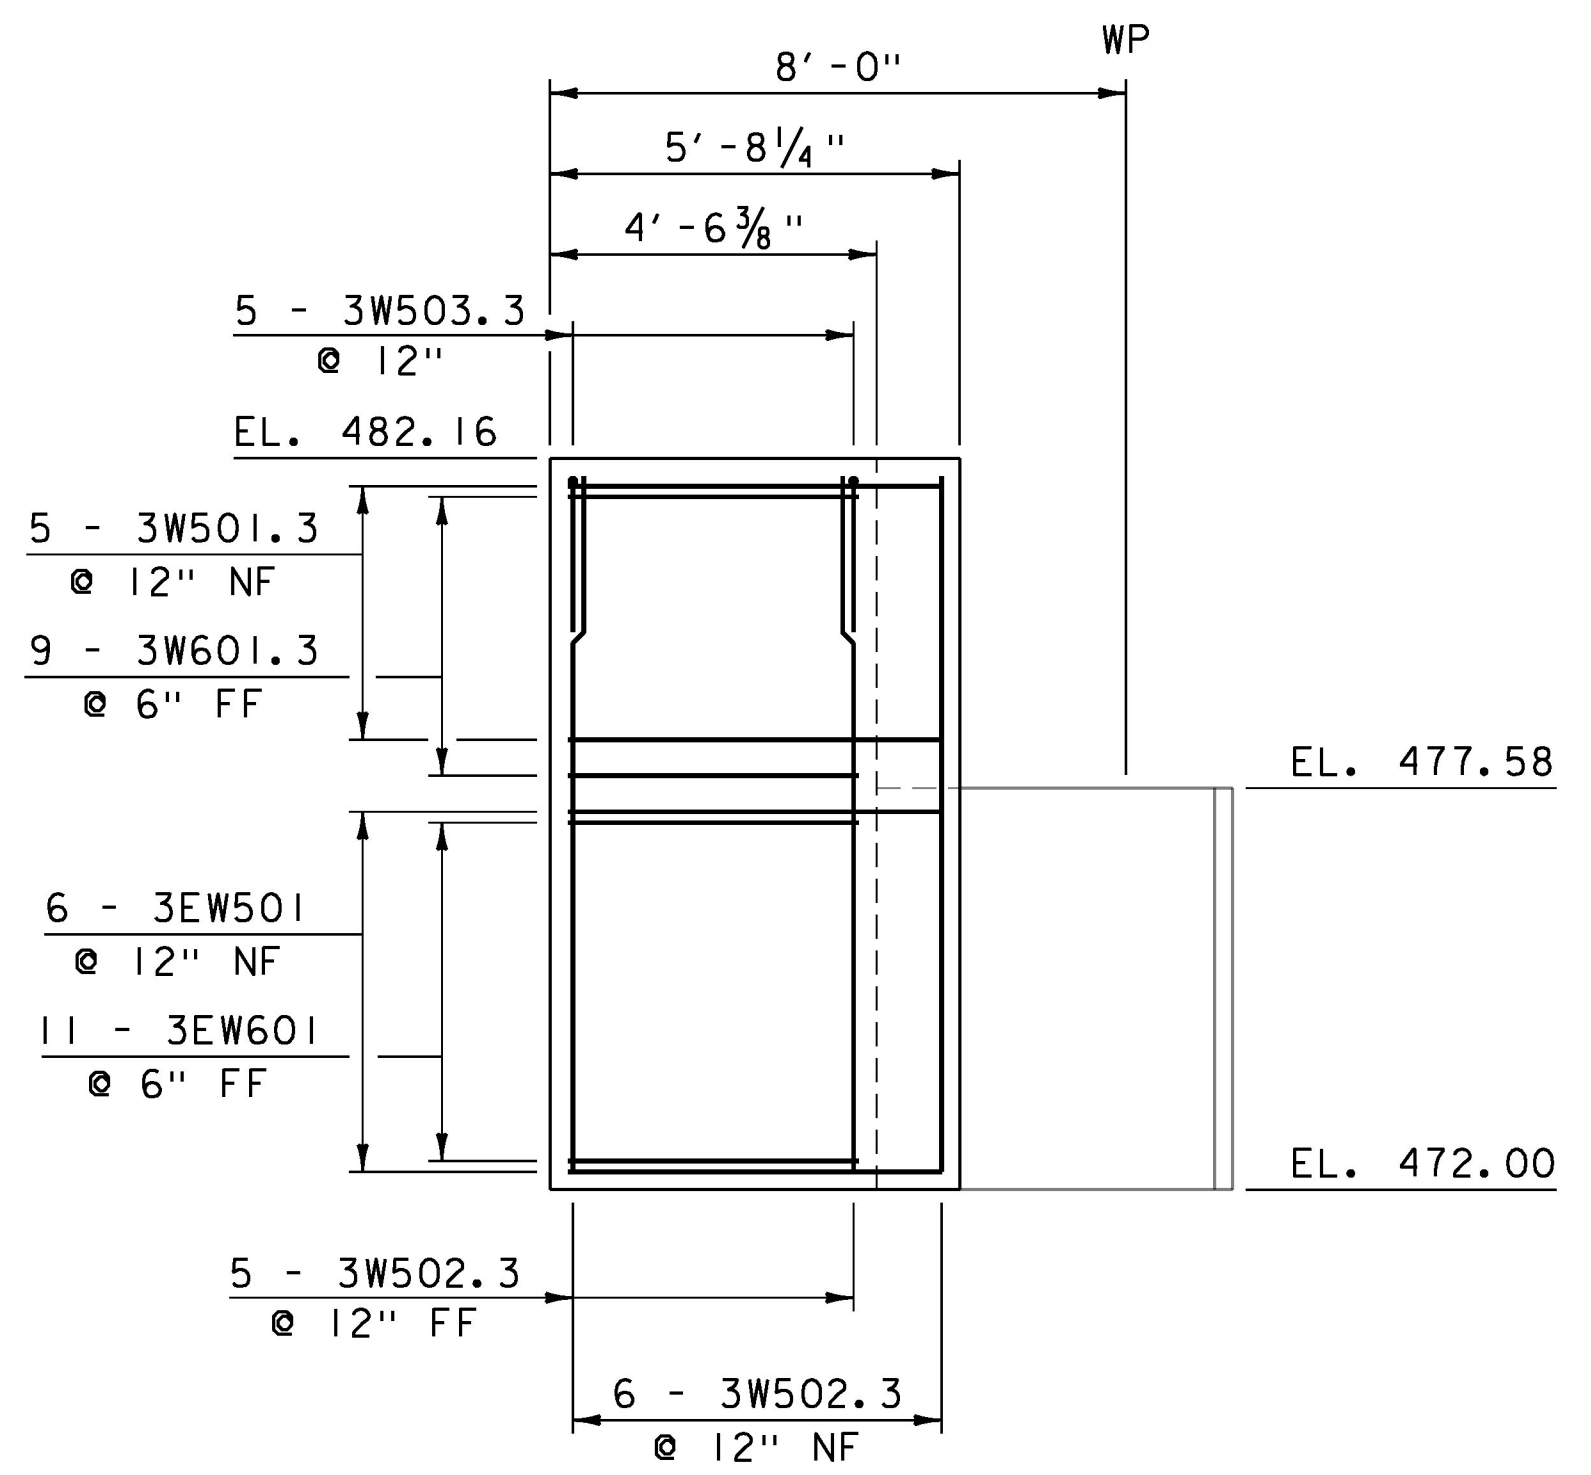

WINGWALL NO. 3 ELEVATION
 SCALE: 3/8" = 1'-0"

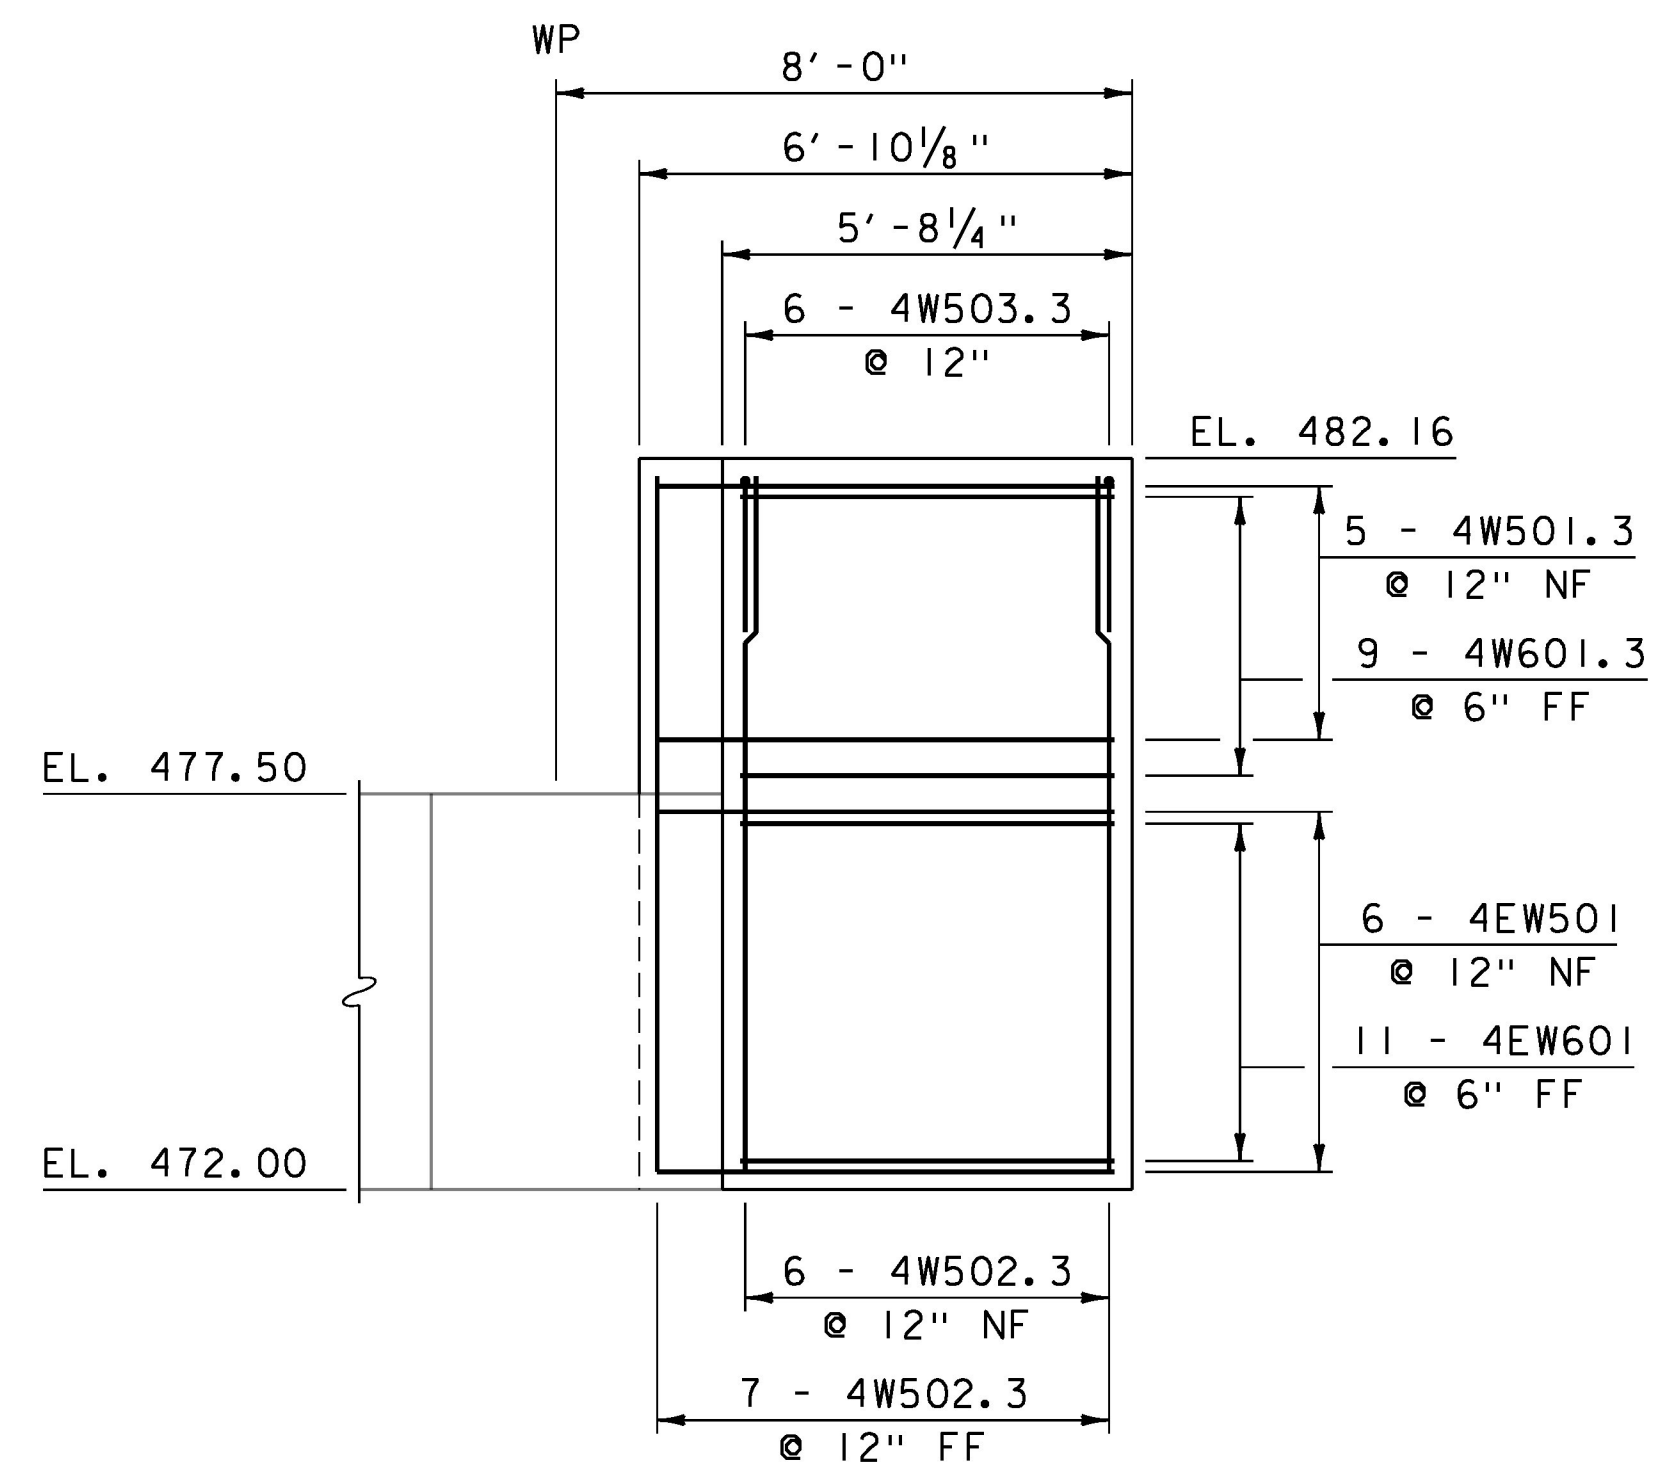

WINGWALL NO. 4 ELEVATION
 SCALE: 3/8" = 1'-0"

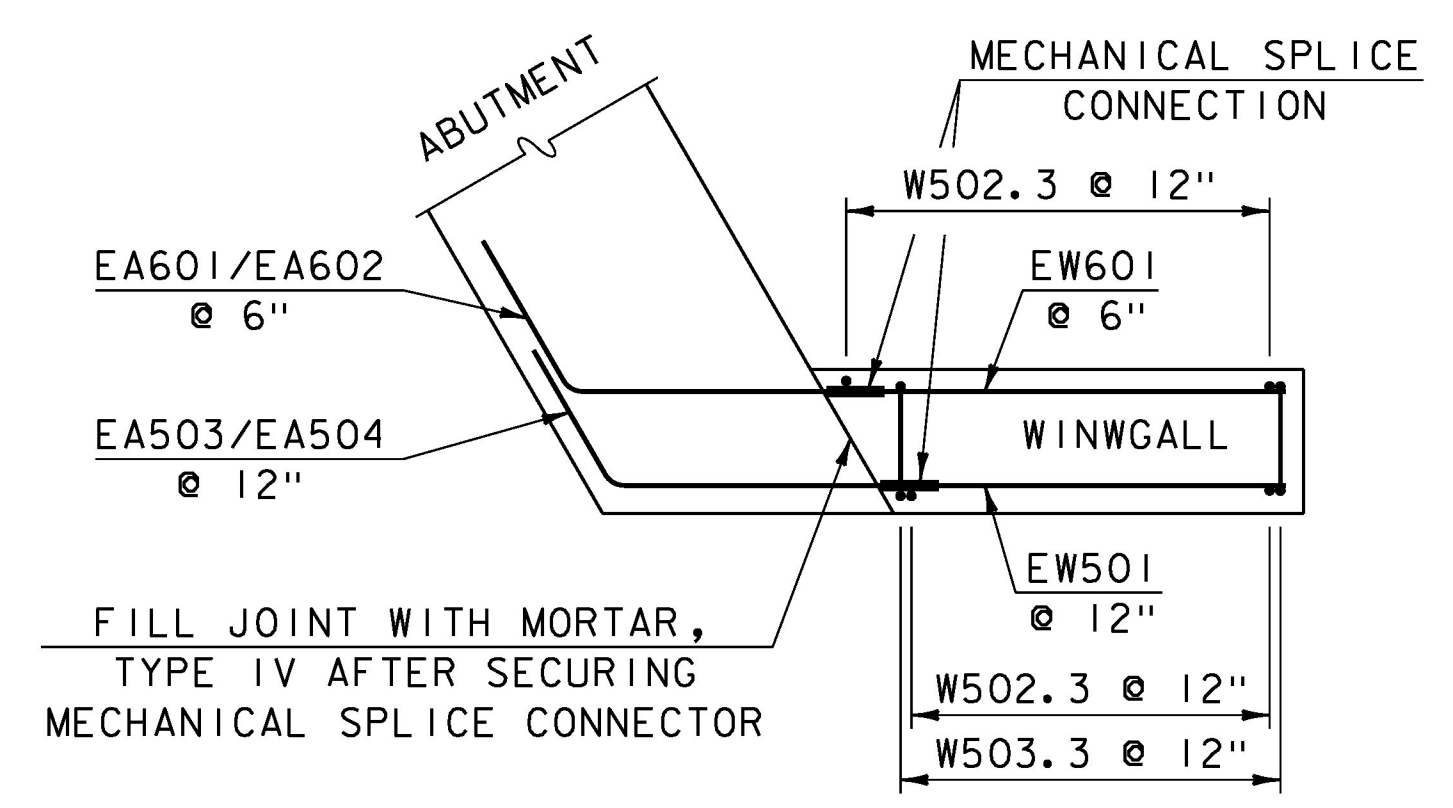

PRECAST WINGWALL TYPICAL PLAN
 SCALE: 3/8" = 1'-0"

- NOTES:**
- MORTAR, TYPE IV SHALL BE PLACED IN THE JOINT BETWEEN THE PRECAST PILE CAP AND THE PRECAST WINGWALL IN ACCORDANCE WITH SUBSECTION 540.11. MORTAR WILL BE CONSIDERED INCIDENTAL TO THE APPROPRIATE PRECAST CONCRETE STRUCTURE ITEM.
 - THE BRIDGE PLAQUE FURNISHED BY THE AGENCY SHALL BE CAST INTO WINGWALL NO.2. ALL WORK TO INSTALL THE PLAQUE WILL BE CONSIDERED INCIDENTAL TO THE APPROPRIATE PRECAST CONCRETE STRUCTURE ITEM. SEE STRUCTURES DETAIL SD-502.00 FOR FURTHER DETAILS.

NOTE:
 NF = NEAR FACE
 FF = FAR FACE
 EF = EACH FACE
 ▲ = CUT TO FIT IN FIELD
 3" CLR. UNLESS OTHERWISE NOTED
 2'-2" BAR LAP UNLESS OTHERWISE NOTED

PROJECT NAME: BRADFORD	PLOT DATE: 15-SEP-2016
PROJECT NUMBER: BF 0191 (29)	DRAWN BY: G. ROY
FILE NAME: sl3c054sub.dgn	CHECKED BY: M. EVANS-MONGEON
PROJECT LEADER: C. CARLSON	SHEET 40 OF 71
DESIGNED BY: M. EVANS-MONGEON	
PRECAST WINGWALL DETAILS	