



DETAIL "A" EXIT 11

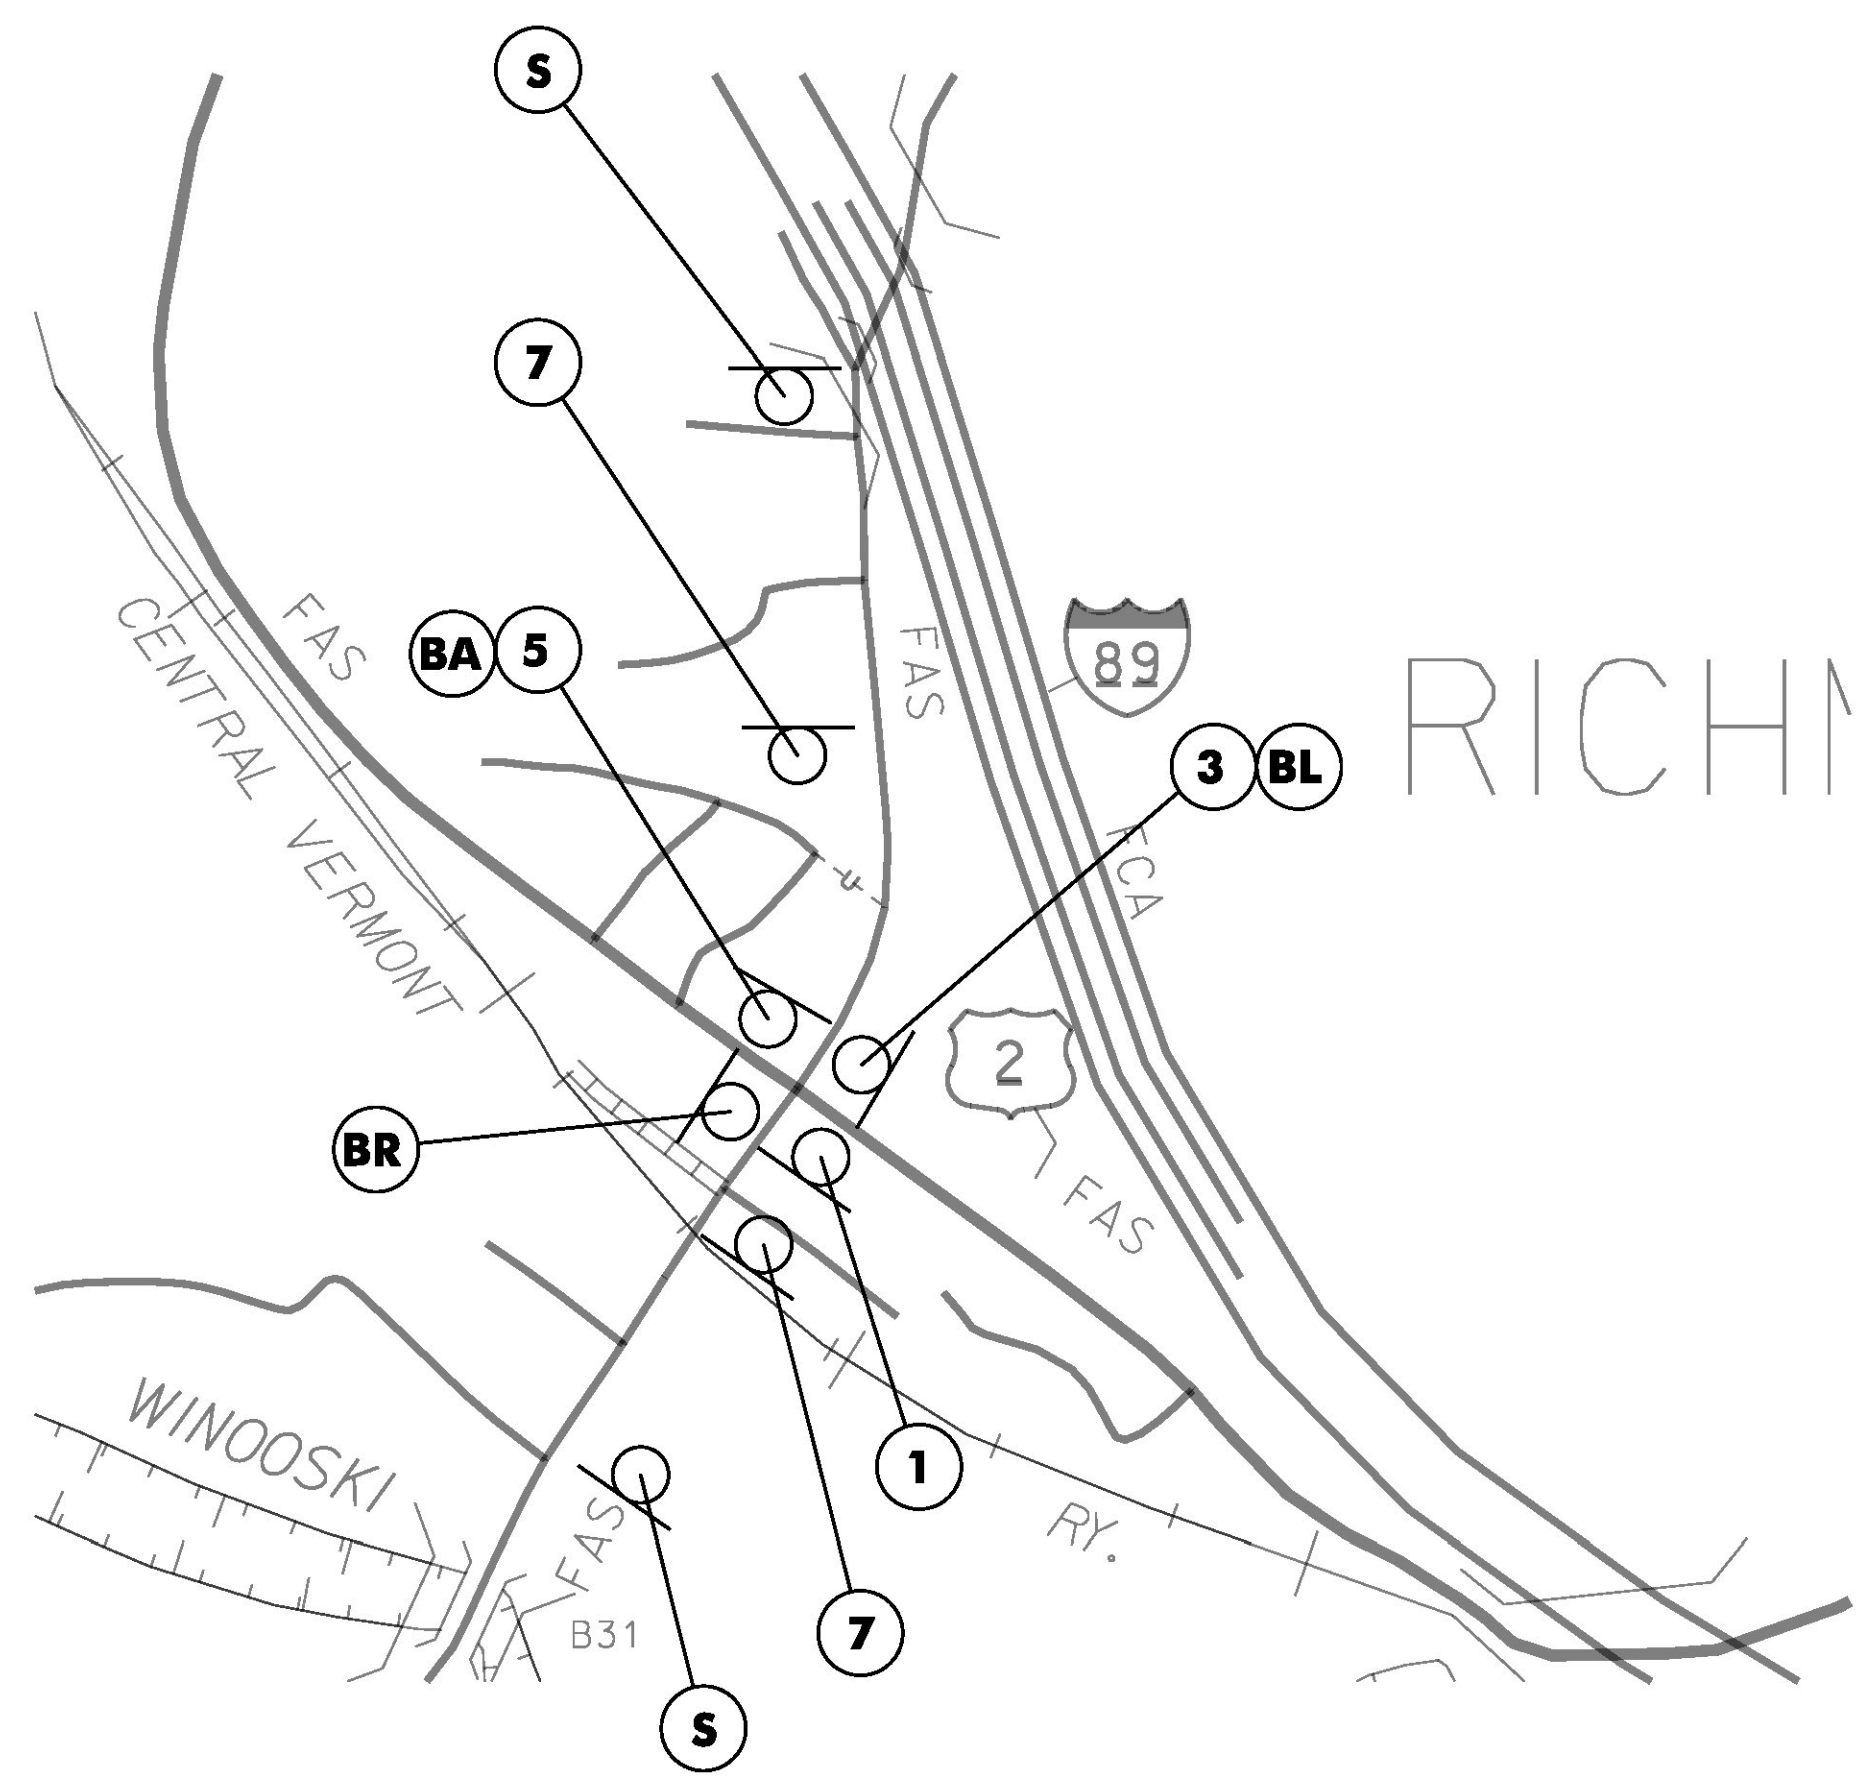

DETAIL "B"

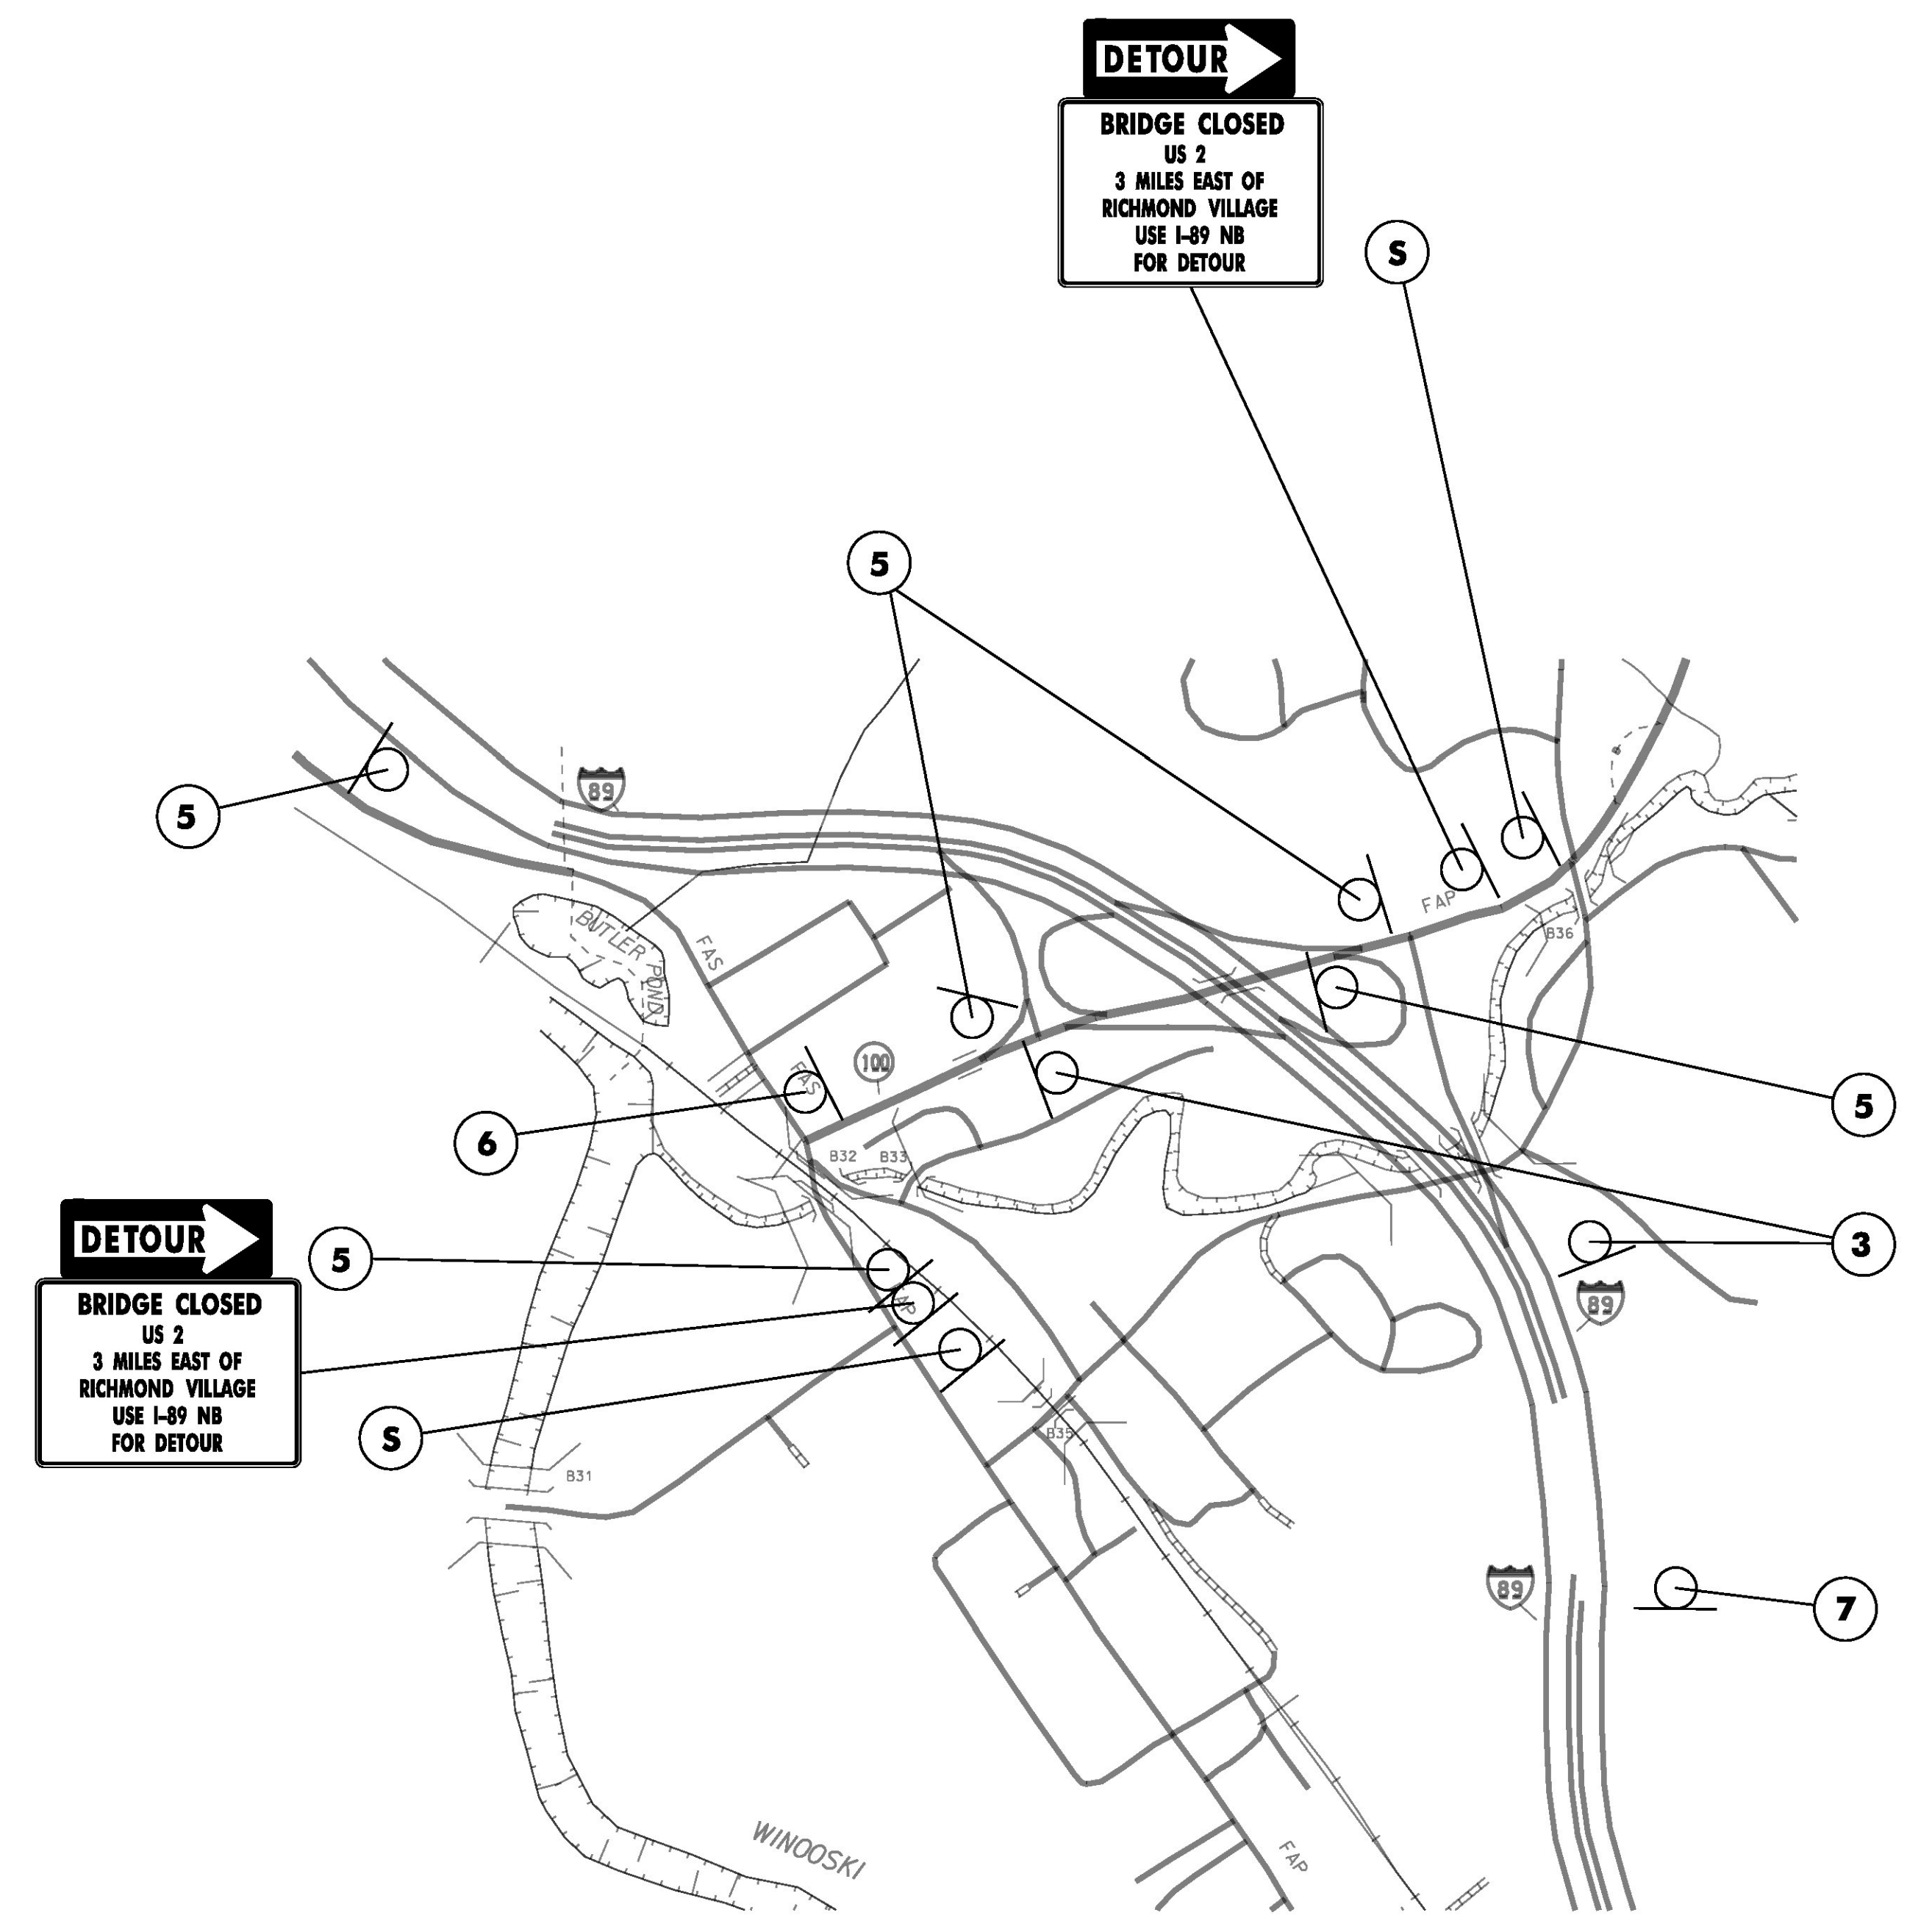

DETAIL "C" - EXIT 10

DETOUR
BRIDGE CLOSED
 US 2
 3 MILES EAST OF
 RICHMOND VILLAGE
 USE I-89 NB
 FOR DETOUR

DETOUR
BRIDGE CLOSED
 US 2
 3 MILES EAST OF
 RICHMOND VILLAGE
 USE I-89 NB
 FOR DETOUR

PROJECT NAME:	RICHMOND	PLOT DATE:	13-SEP-2016
PROJECT NUMBER:	BF0284(28)	DRAWN BY:	W. LAMMER
FILE NAME:	sl3c070detour.dgn	CHECKED BY:	S. COLEY
PROJECT LEADER:	R. YOUNG	DETOUR PLAN 3	SHEET 33 OF 54
DESIGNED BY:	W. LAMMER		