




STA 50+25 RT  
 BEGIN UNCLASSIFIED CHANNEL EXCAVATION  
 BEGIN STONE FILL, TYPE III  
 BEGIN GEOTEXTILE UNDER STONE FILL  
 BEGIN GRUBBING MATERIAL

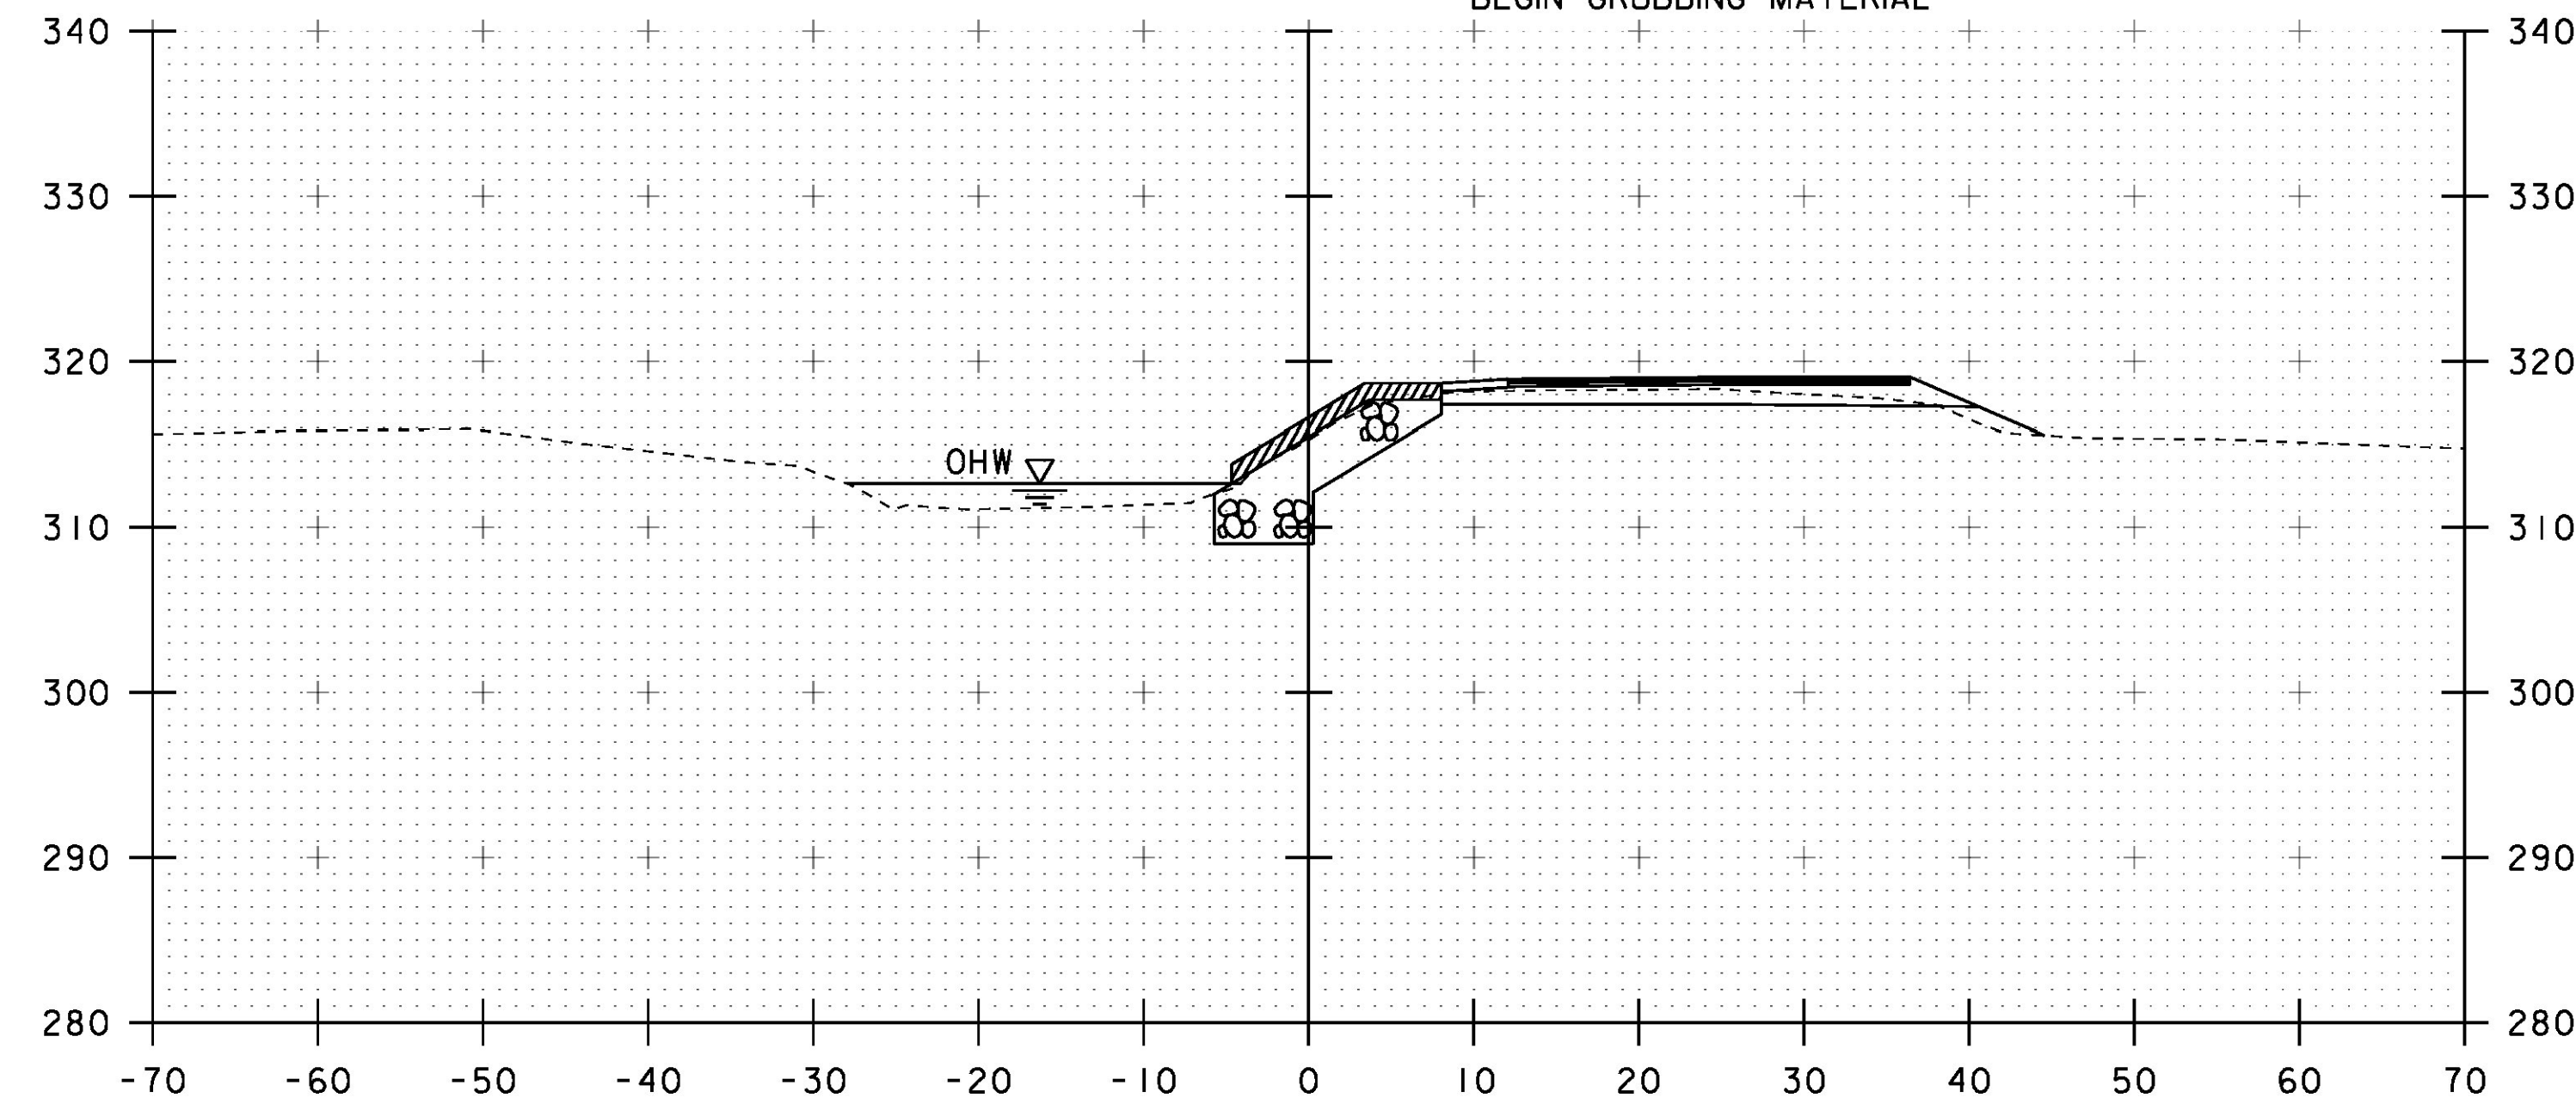


50+25

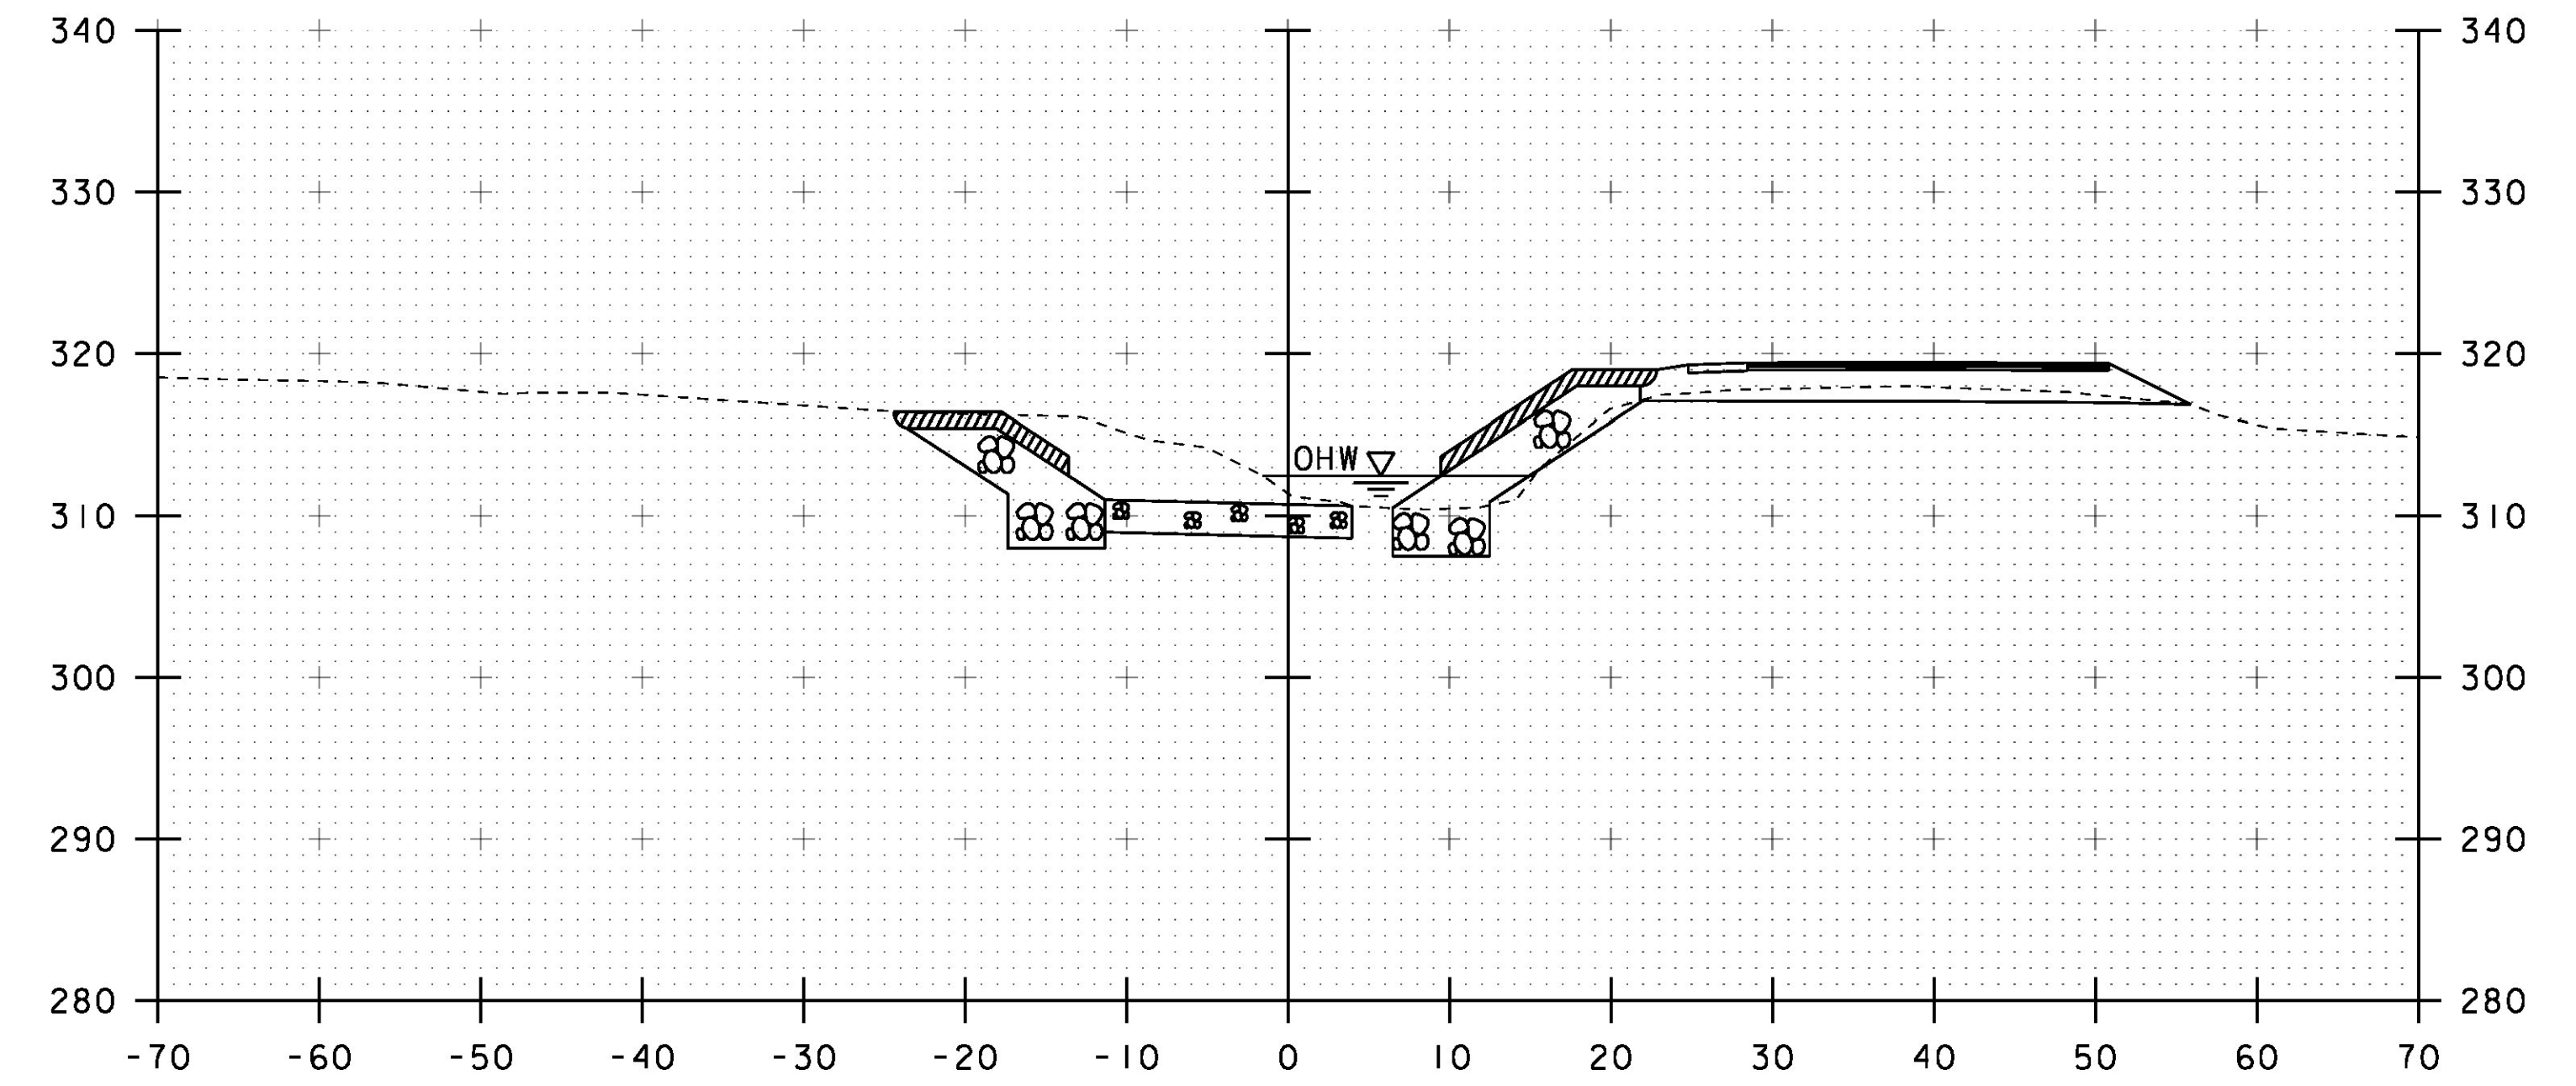

50+60

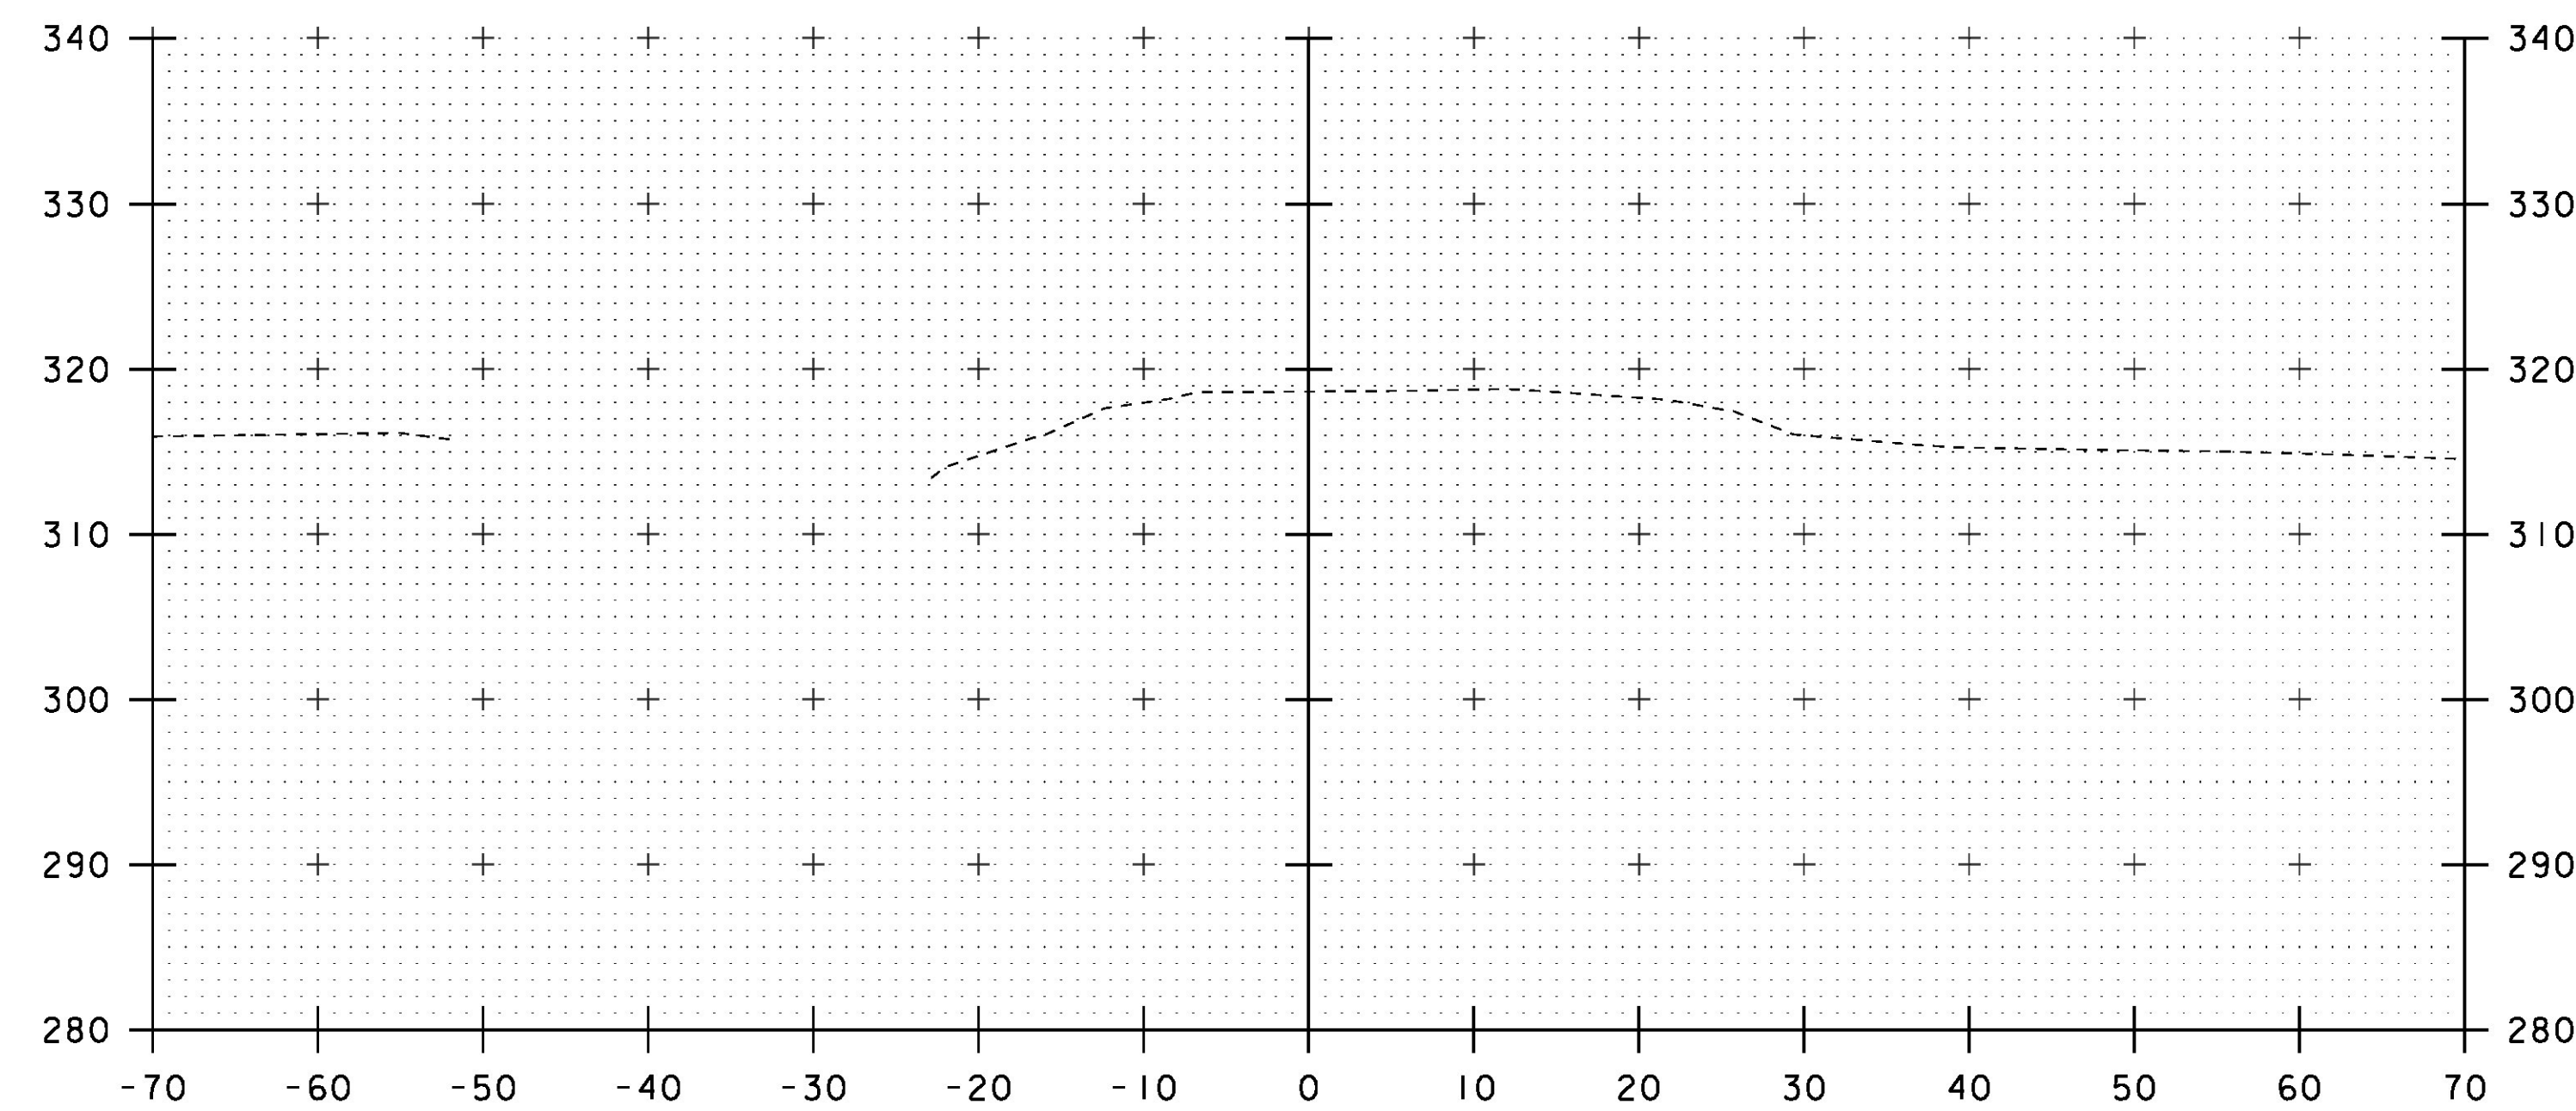

50+00

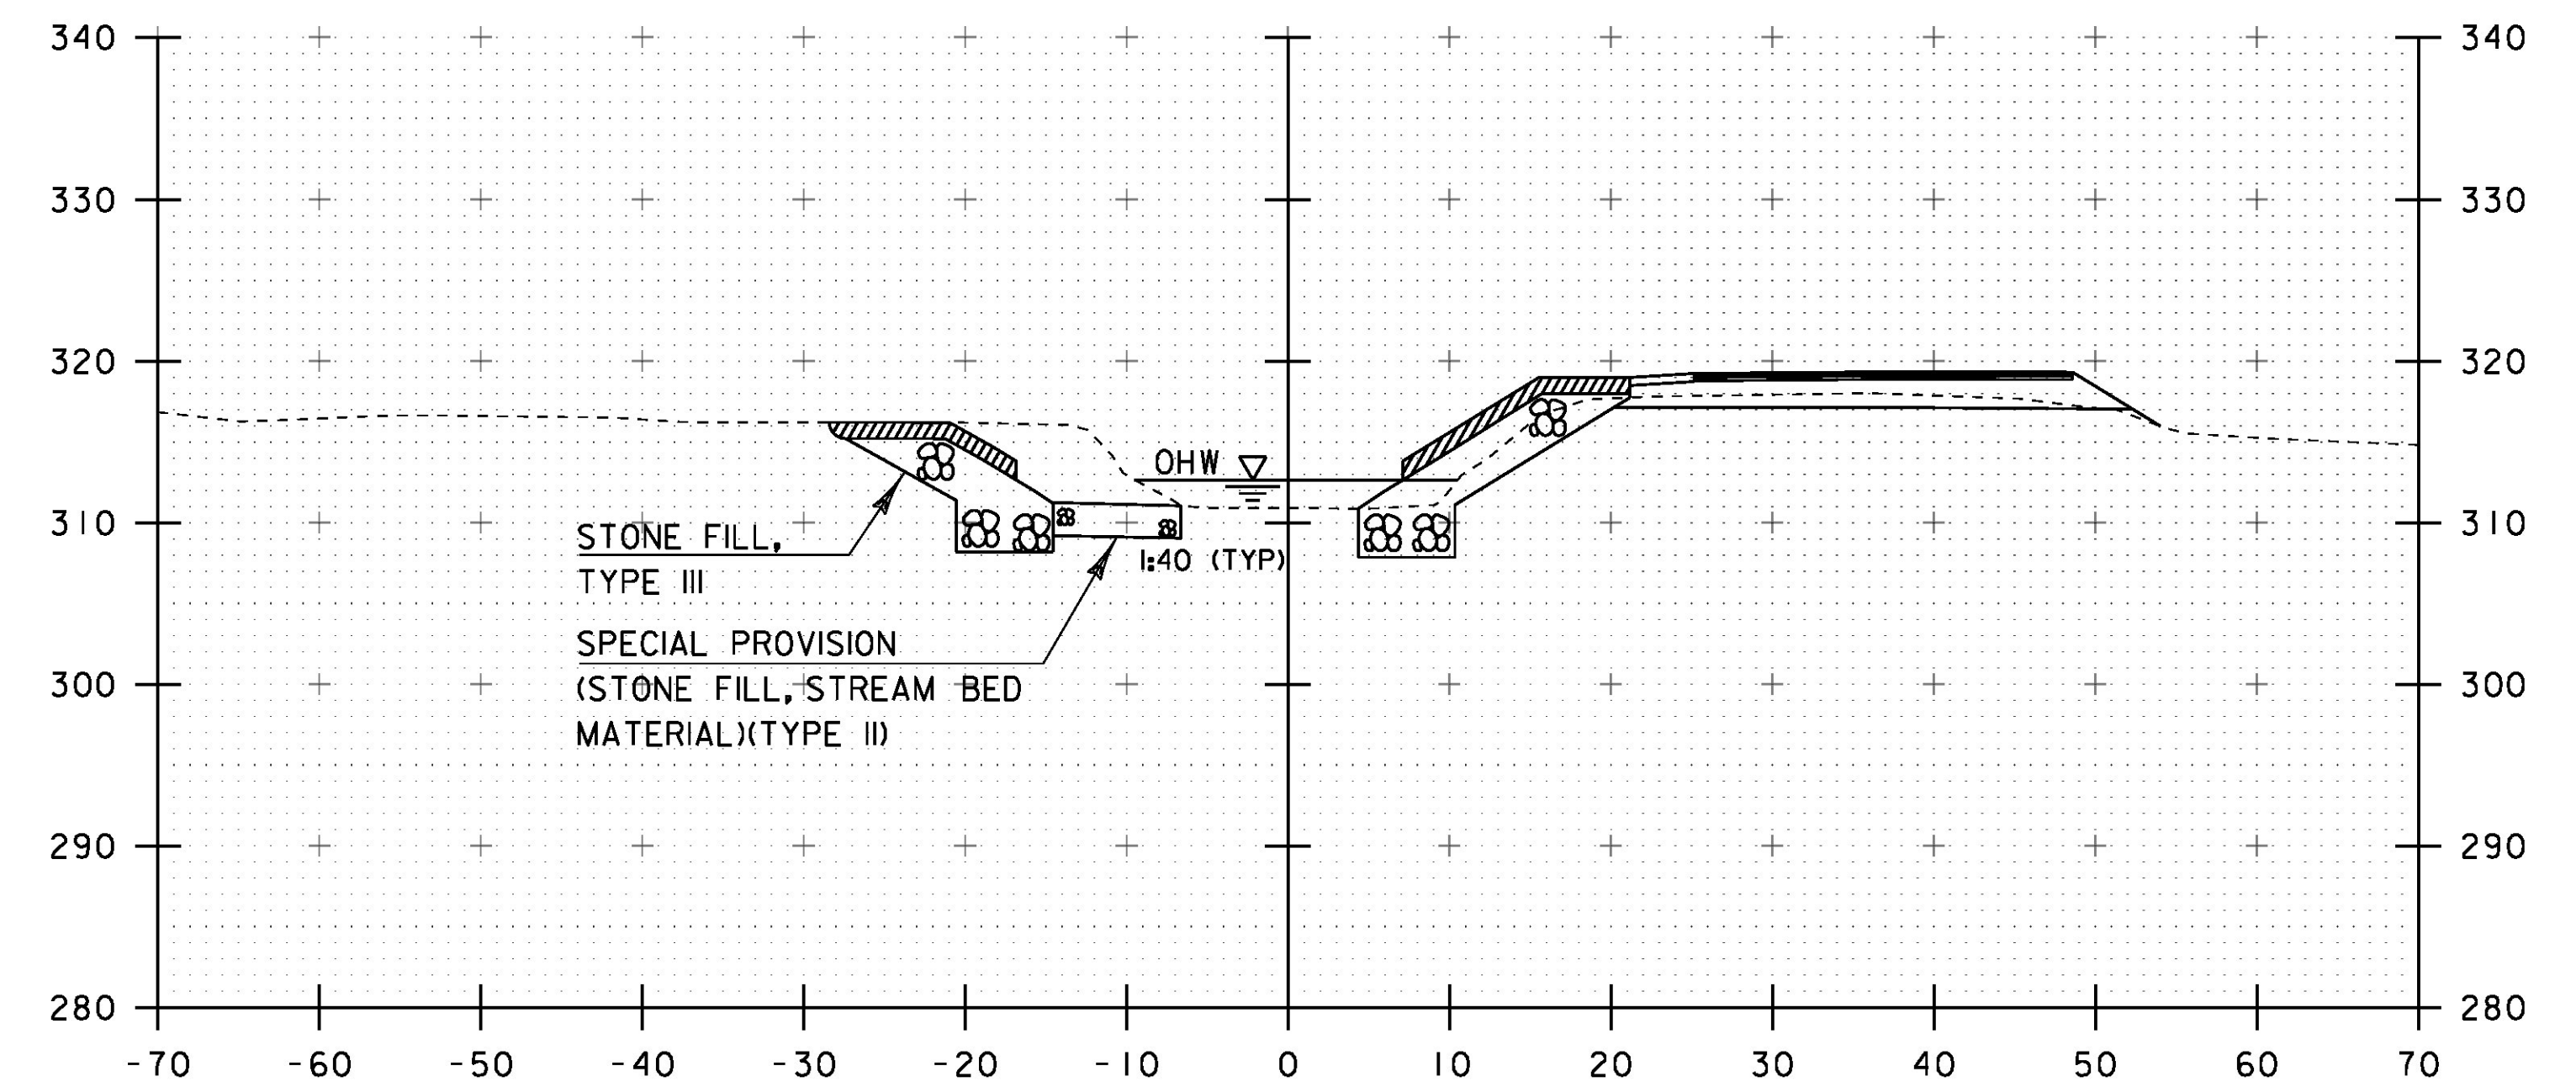

50+50

STA 50+33.63 LT  
 BEGIN UNCLASSIFIED CHANNEL EXCAVATION  
 BEGIN STONE FILL, TYPE III  
 BEGIN SPECIAL PROVISION (STONE FILL,  
 STREAM BED MATERIAL)(TYPE II)  
 BEGIN GEOTEXTILE UNDER STONE FILL  
 BEGIN GRUBBING MATERIAL

STA. 50+00 TO STA. 50+60

PROJECT NAME:	RICHMOND	PLOT DATE:	13-SEP-2016
PROJECT NUMBER:	BF 0284(28)	DRAWN BY:	S. COLEY
FILE NAME:	sl3c070xs.dgn	DESIGNED BY:	S. COLEY
PROJECT LEADER:	R. YOUNG	CHECKED BY:	W. LAMMER
CHANNEL CROSS SECTIONS I		SHEET	42 OF 54