


1 RIGID FRAME PLAN VIEW
 S1.0
 1/4" = 1'-0"

SEE FOLLOWING SHEET FOR APPROACH SLAB LAYOUT

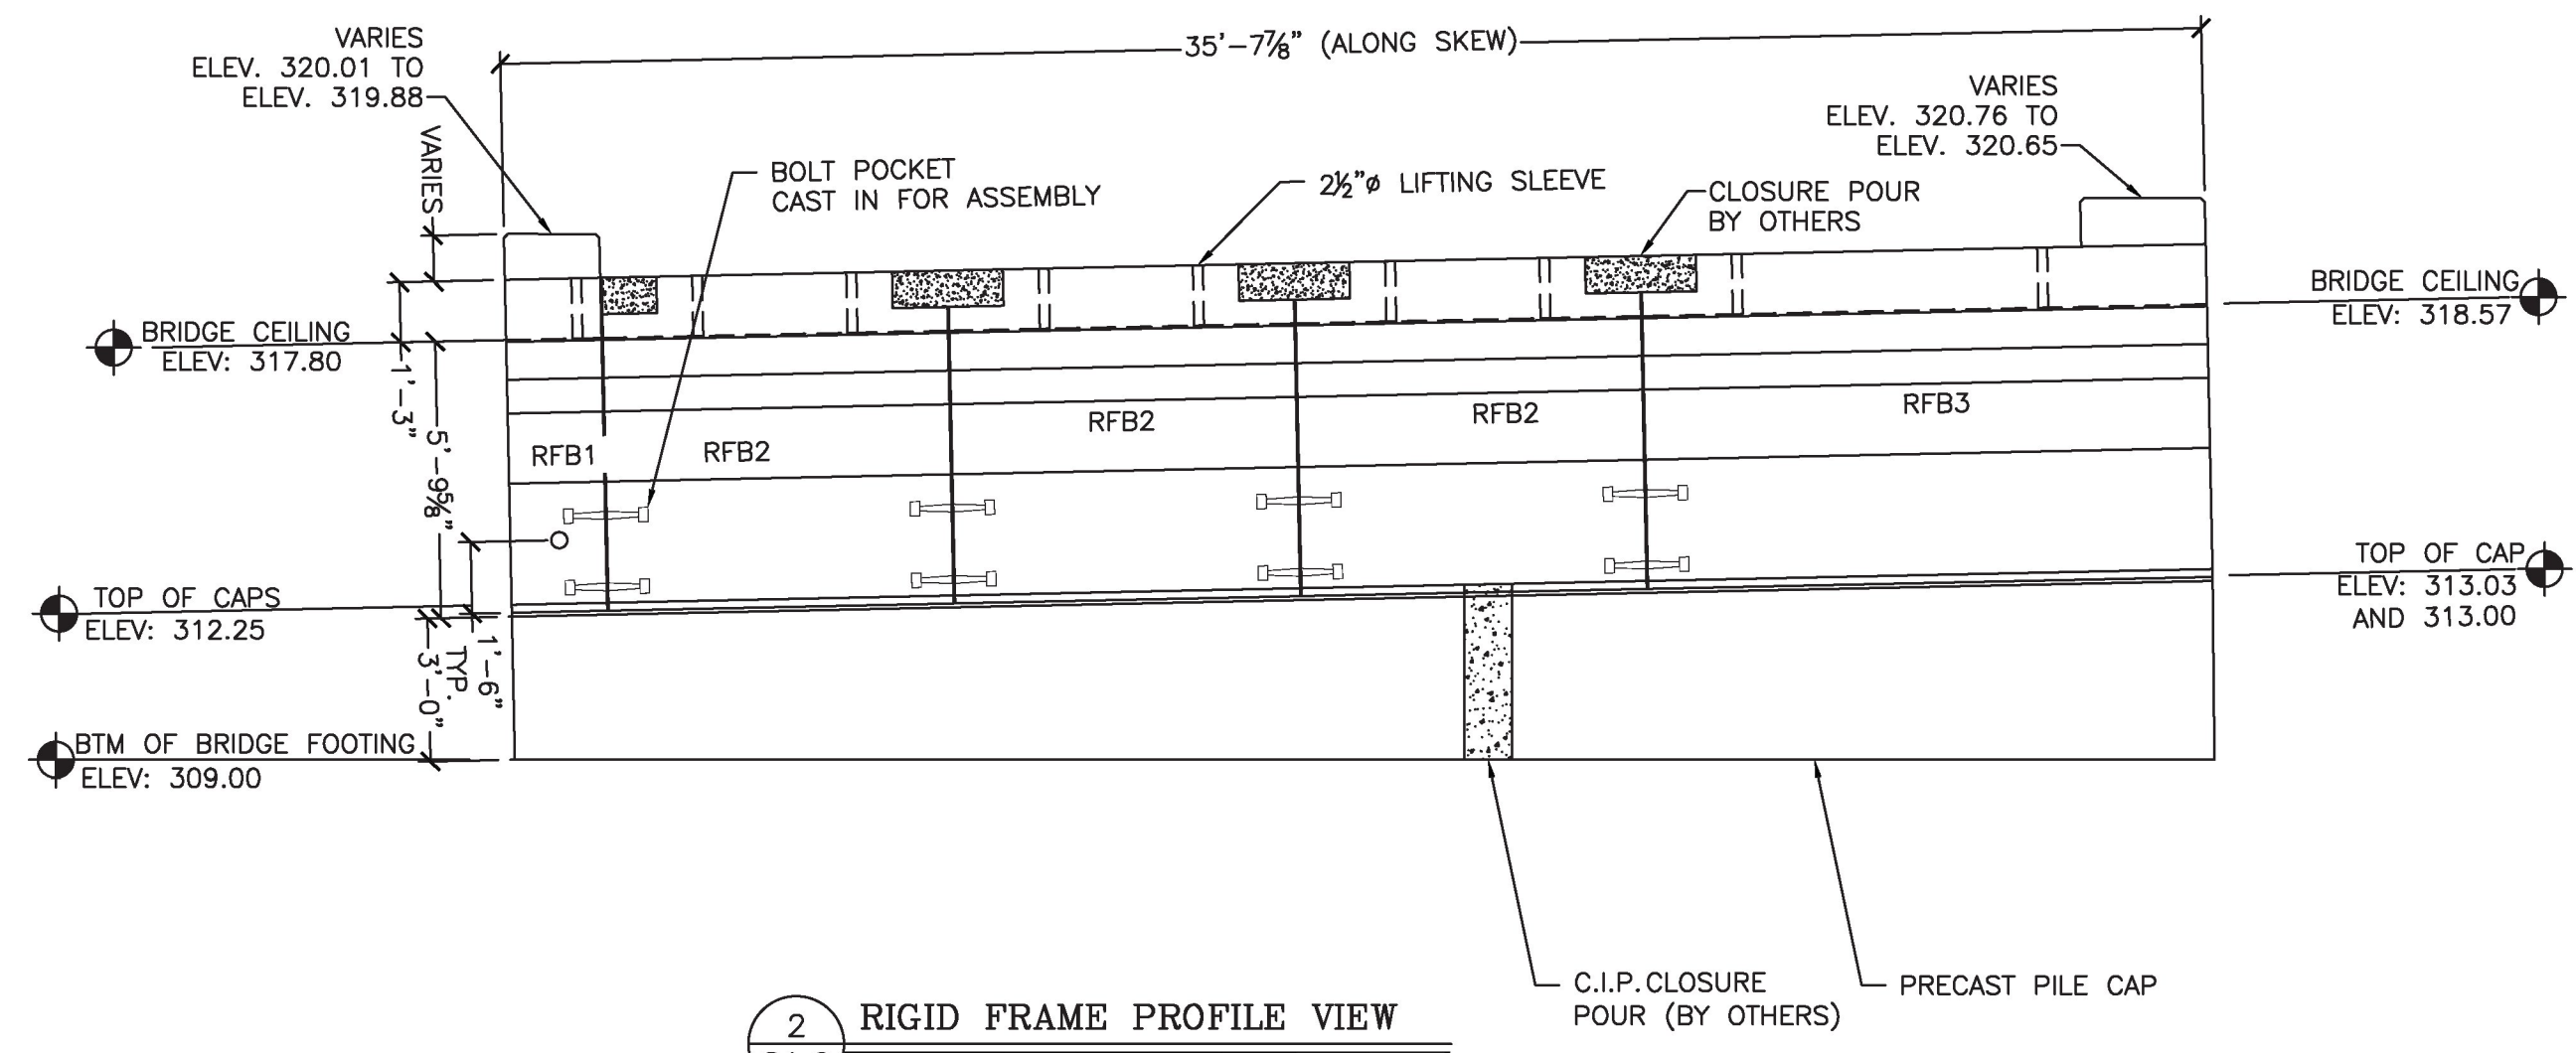

2 RIGID FRAME PROFILE VIEW
 S1.0
 1/4" = 1'-0"

WINGWALLS NOT SHOWN IN THIS VIEW.

SPECIALTY ENGINEERING SERVICES PROVIDED BY:
CONCRETE ENGINEERING SOLUTIONS, LLC
 100 WASHINGTON ST., SUITE 200
 WASHINGTON, VT 05677
 TEL: 802-248-8800 FAX: 802-248-8801

No.	Date	REV. PER COMMENTS	By
1	04/18/2017		SDG



WHITE MOUNTAIN PRECAST, LLC
 173 BUXTON INDUSTRIAL DRIVE PO BOX 870
 HENNIKER, NH 03242
 PHONE: 603-428-3218
 FAX: 603-428-7426

**US Route 2, Rural Major Collector, Bridge 32
 Town of Richmond, Project BF 0284(28)**

25'-0" x 5'-3" Rigid Frame Bridge
 Layout Views

Project No. 7084
 Date: 2/9/17
 Designed by: SDG
 Drawn by: SDG
 Checked by: CTP
 Scale: AS SHOWN
 Shown by: AS SHOWN

Prepared for:
G.W. Tatro Construction
 PO Box 339
 5195 VT Rt 15
 Jeffersonville, VT 05464

DWG NO.
S1.0

C:\WORK\19-MCH\17-28.01_DP_TATRO_CONSTR_RICHMOND_VT\19B_2838_7965-7084\1.DWG 7/18/2017 3:41 PM