


MEMBRANE SPLICE DETAIL - BRIDGE NO. 144 (LEFT SIDE CLOSED)
 NOT TO SCALE
 RIGHT SIDE SIMILAR

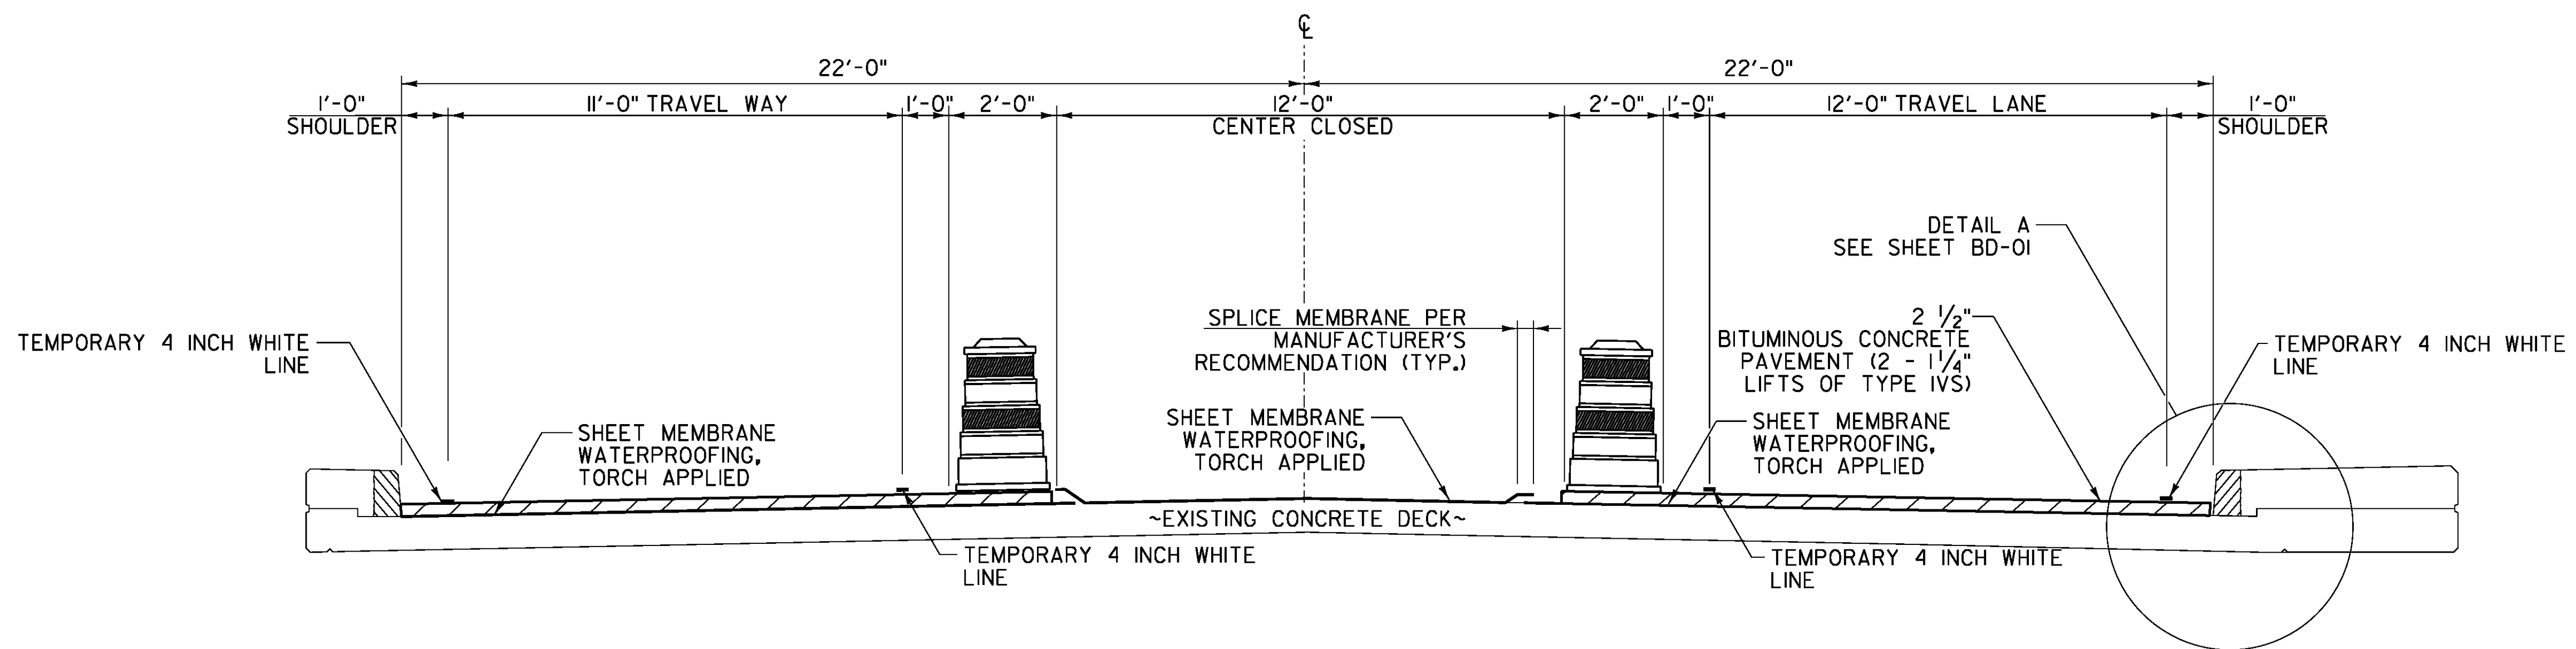

MEMBRANE SPLICE DETAIL - BRIDGE NO. 144 (CENTER CLOSED)
 NOT TO SCALE

PROJECT NAME: LYNDON
 PROJECT NUMBER: BF MEMB(39)

FILE NAME: z13c122detail.dgn
 PROJECT LEADER: G. BOGUE
 DESIGNED BY: D. DEBAIE
 MEMBRANE SPLICE DETAILS-MD-01

PLOT DATE: 5/22/2014
 DRAWN BY: P. ARMATA
 CHECKED BY: D. DEBAIE
 SHEET 5 OF 28

