


EVERGREEN TREE PLANTING SLOPE DETAIL

NOT TO SCALE

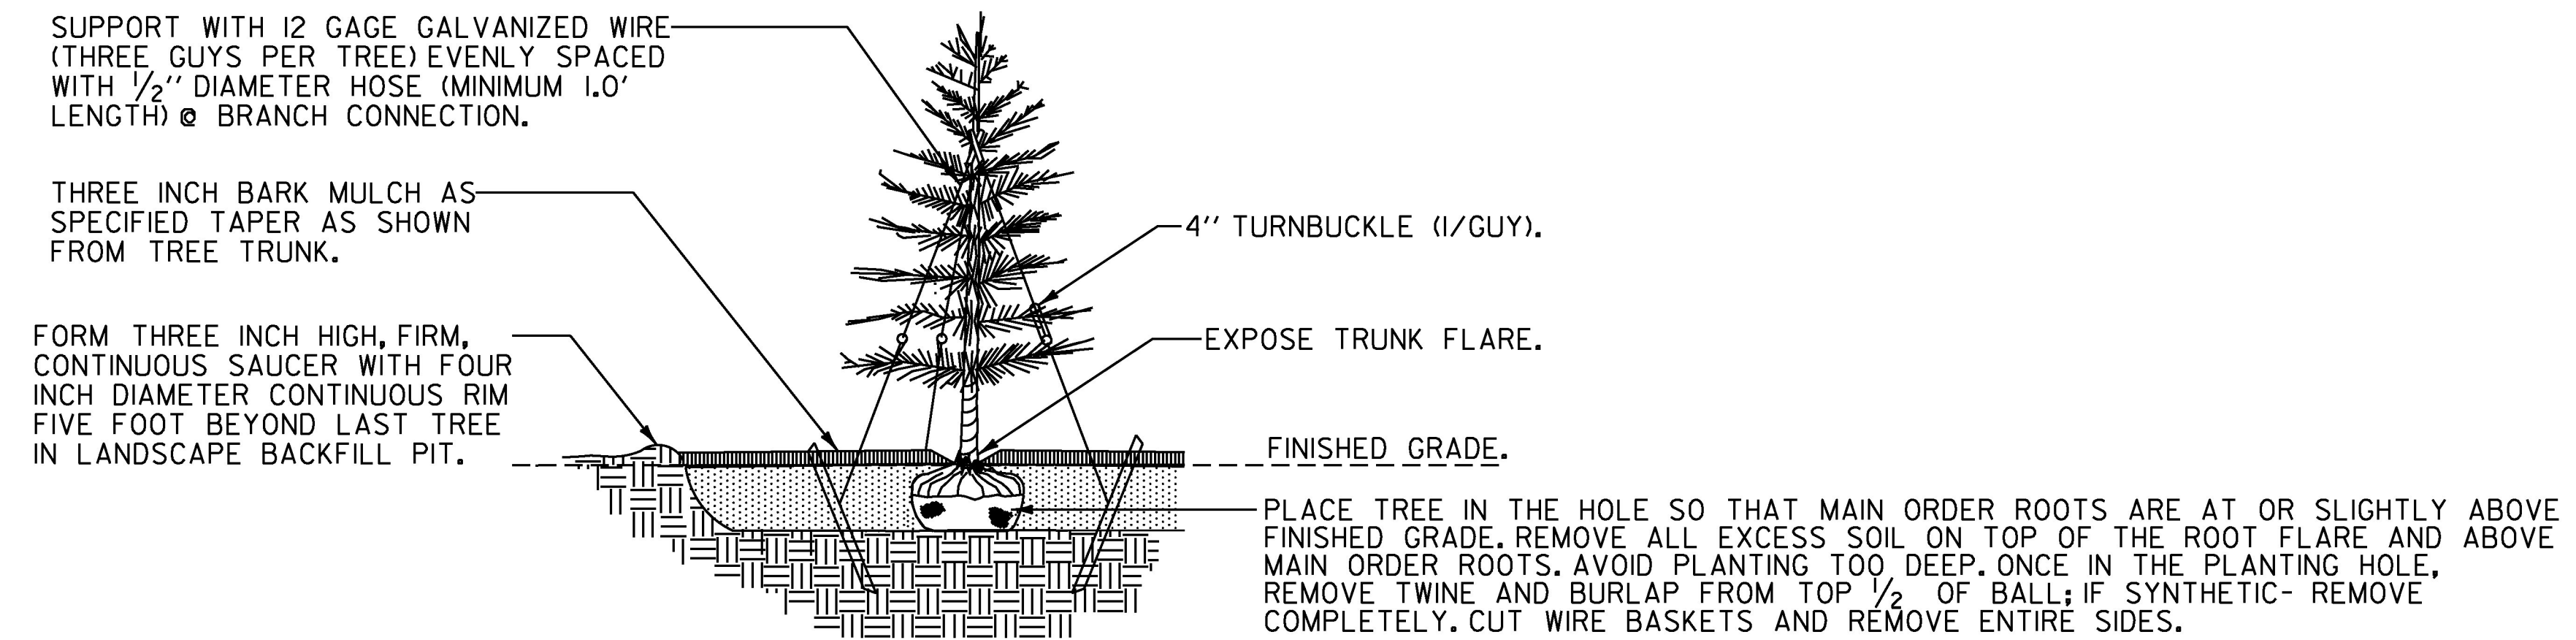

EVERGREEN TREE PLANTING DETAIL

NOT TO SCALE

NOTES:

1. ANTI-DESICCANT SPRAY SHALL BE APPLIED TO ALL EVERGREENS PER MANUFACTURER SPECIFICATIONS.
2. COMPLETELY REMOVE ALL GUY-WIRES AND TURNBUCKLE ONE YEAR AFTER PLANTING.

GENERAL LANDSCAPE NOTES:

1. **ORGANIC MATERIAL**
TOPSOIL, COMPOST AND NATIVE EXISTING SOIL SHALL BE TESTED AT AN APPROVED LAB PRIOR TO DELIVERY ON SITE AND INSTALLATION. ORGANIC MATTER SHALL BE A MINIMUM OF FIVE PERCENT.
2. **TOPSOIL BACK FILL MIX**
TAMP TO REMOVE AIR POCKETS AND WATER THOROUGHLY IMMEDIATELY AFTER PLANTING, TO RECEIVE A MINIMUM OF 10 GALLONS AT EACH WATERING, TWICE WEEKLY DURING THE ESTABLISHMENT PERIOD. UNSUITABLE NATIVE MATERIAL SHALL BE REPLACED WITH IMPORTED APPROVED TOPSOIL AS DIRECTED BY ENGINEER.

PROJECT NAME:	HIGHGATE
PROJECT NUMBER:	STP_SCRP(12)
FILE NAME:	d13ci34frm.dgn
PROJECT LEADER:	B. MARTIN
DESIGNED BY:	A. AGRAWAL
LANDSCAPE DETAILS SHEET	
PLOT DATE:	14-OCT-2016
DRAWN BY:	A. AGRAWAL
CHECKED BY:	A. KEMPTON
SHEET	7 OF 40