


NORTH ACCESS ROAD PROFILE

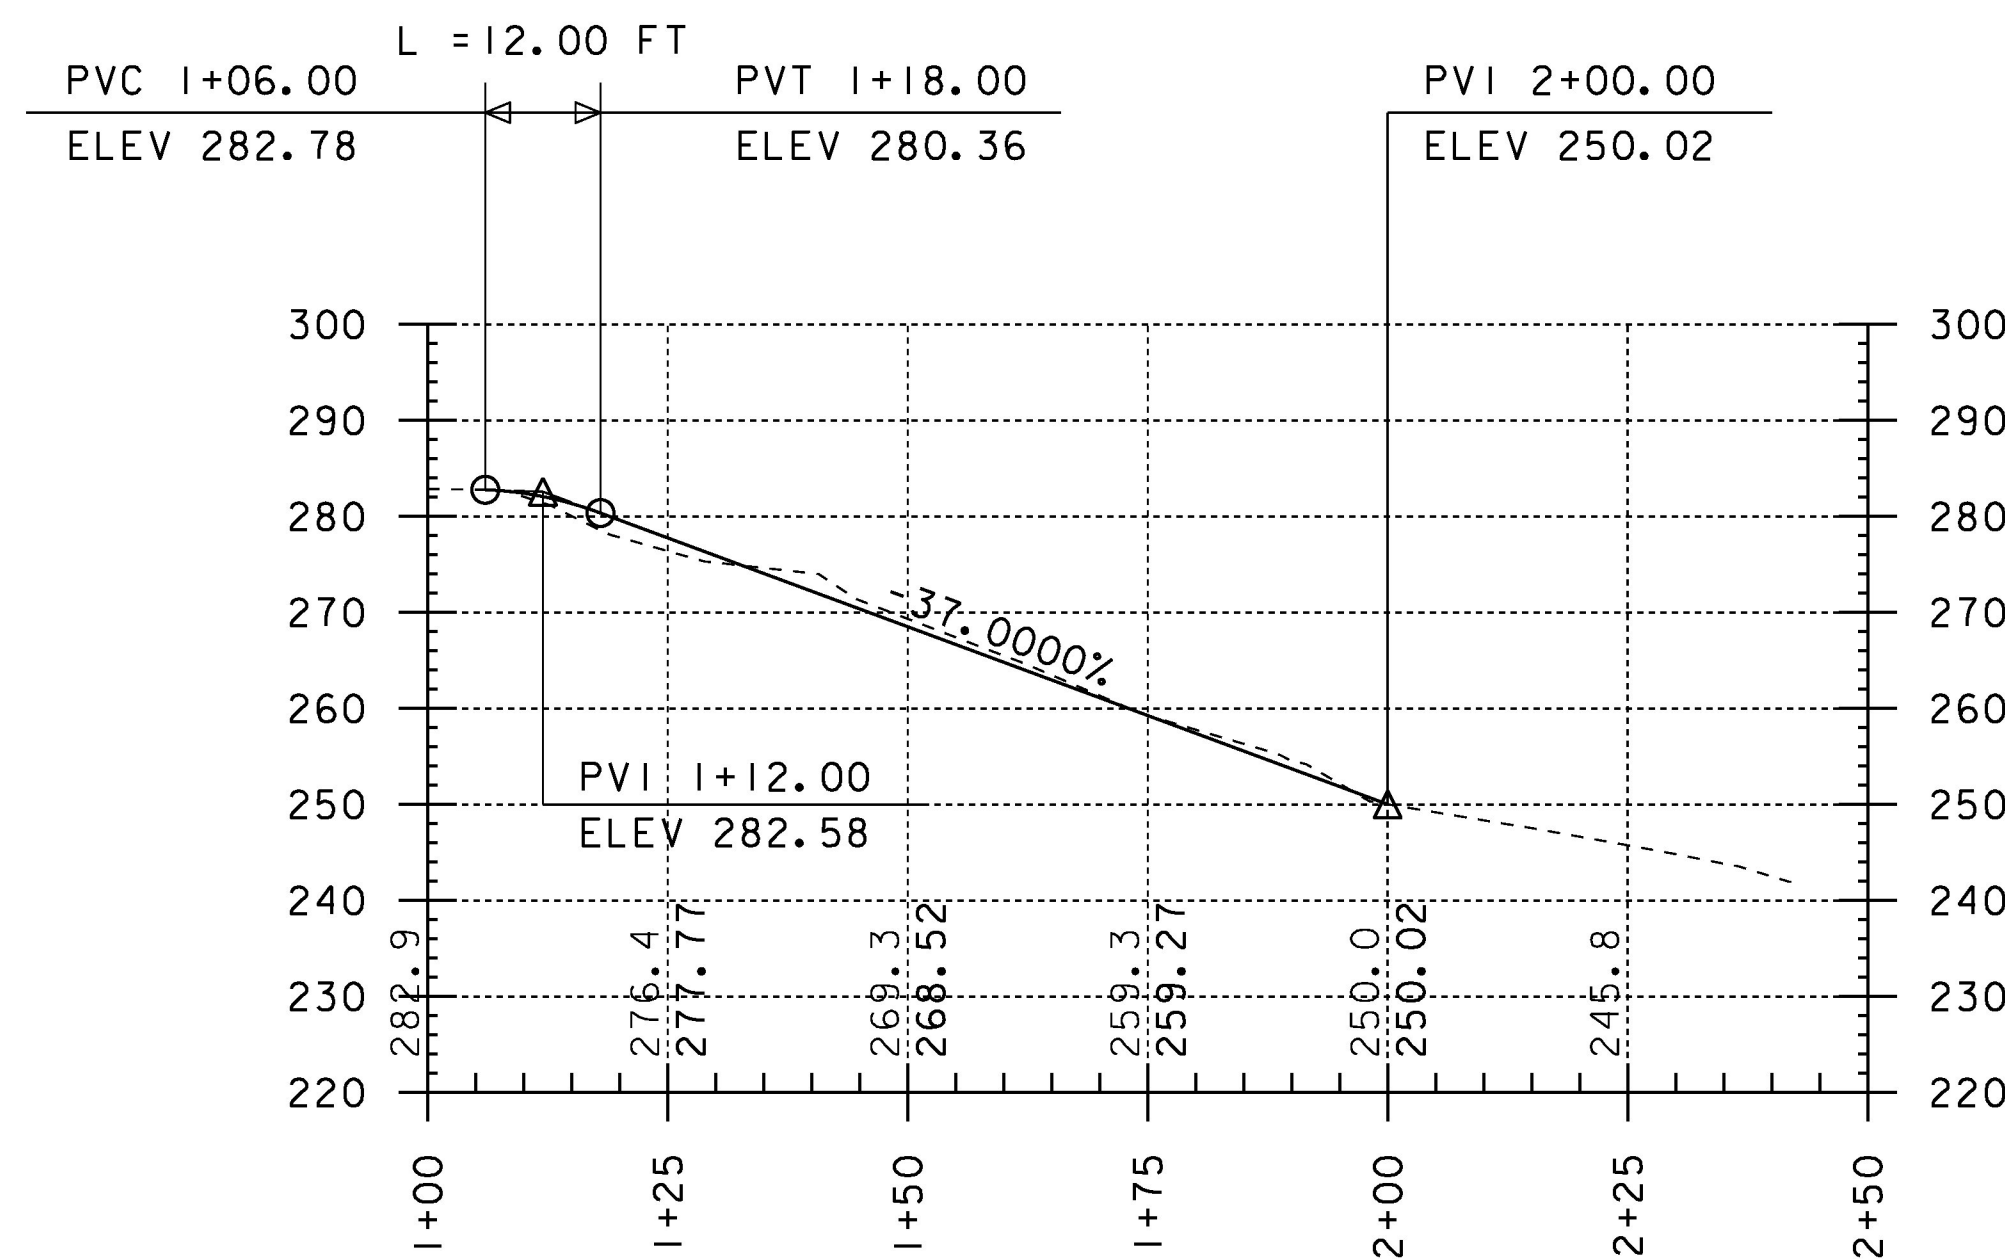

SOUTH ACCESS ROAD PROFILE

ELEVATIONS SHOWN TO THE NEAREST TENTH OF A FOOT ARE FOR EXISTING GROUND ALONG THE CENTERLINE.
 ELEVATIONS SHOWN TO THE NEAREST HUNDREDTH OF A FOOT ARE FOR PROPOSED FINISHED GRADE ALONG THE CENTERLINE.

PROJECT NAME:	HIGHGATE
PROJECT NUMBER:	STP SCR(12)
FILE NAME:	d13ci34pro.dgn
PROJECT LEADER:	B. MARTIN
DESIGNED BY:	A. KEMPTON
ACCESS ROAD PROFILE SHEET	
PLOT DATE:	14-OCT-2016
DRAWN BY:	A. KEMPTON
CHECKED BY:	M. GAMELIN
SHEET	19 OF 40

SCALE IN FEET