


124+75

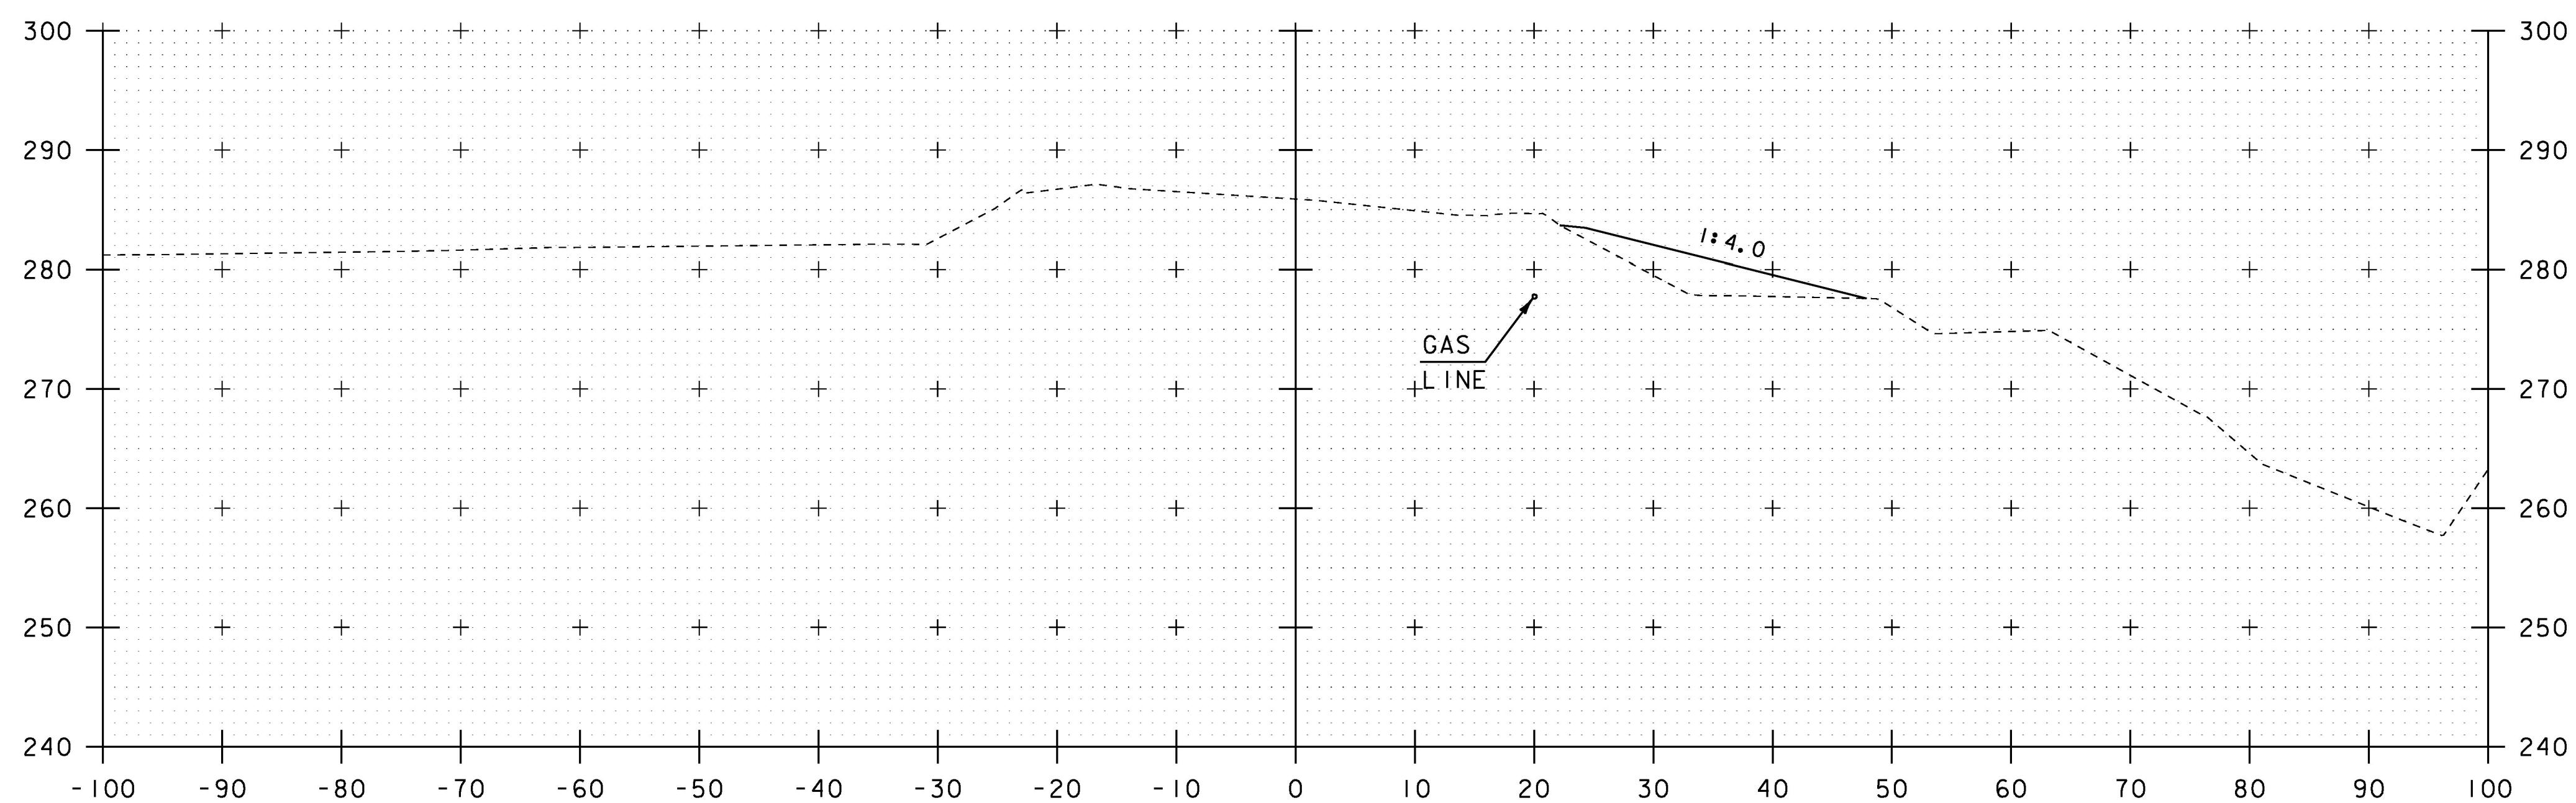

124+50  
BEGIN PROJECT

SCALE IN FEET

PROJECT NAME:	HIGHGATE	PLOT DATE:	14-OCT-2016
PROJECT NUMBER:	STP SCRPI(2)	DRAWN BY:	A. KEMPTON
FILE NAME:	d13ci34xs.dgn	CHECKED BY:	M. GAMELIN
PROJECT LEADER:	B. MARTIN	SHEET	25 OF 40
DESIGNED BY:	A. KEMPTON		
VT 78 CROSS SECTION SHEET I			

STA. 124+50 TO STA. 124+75