


125+25

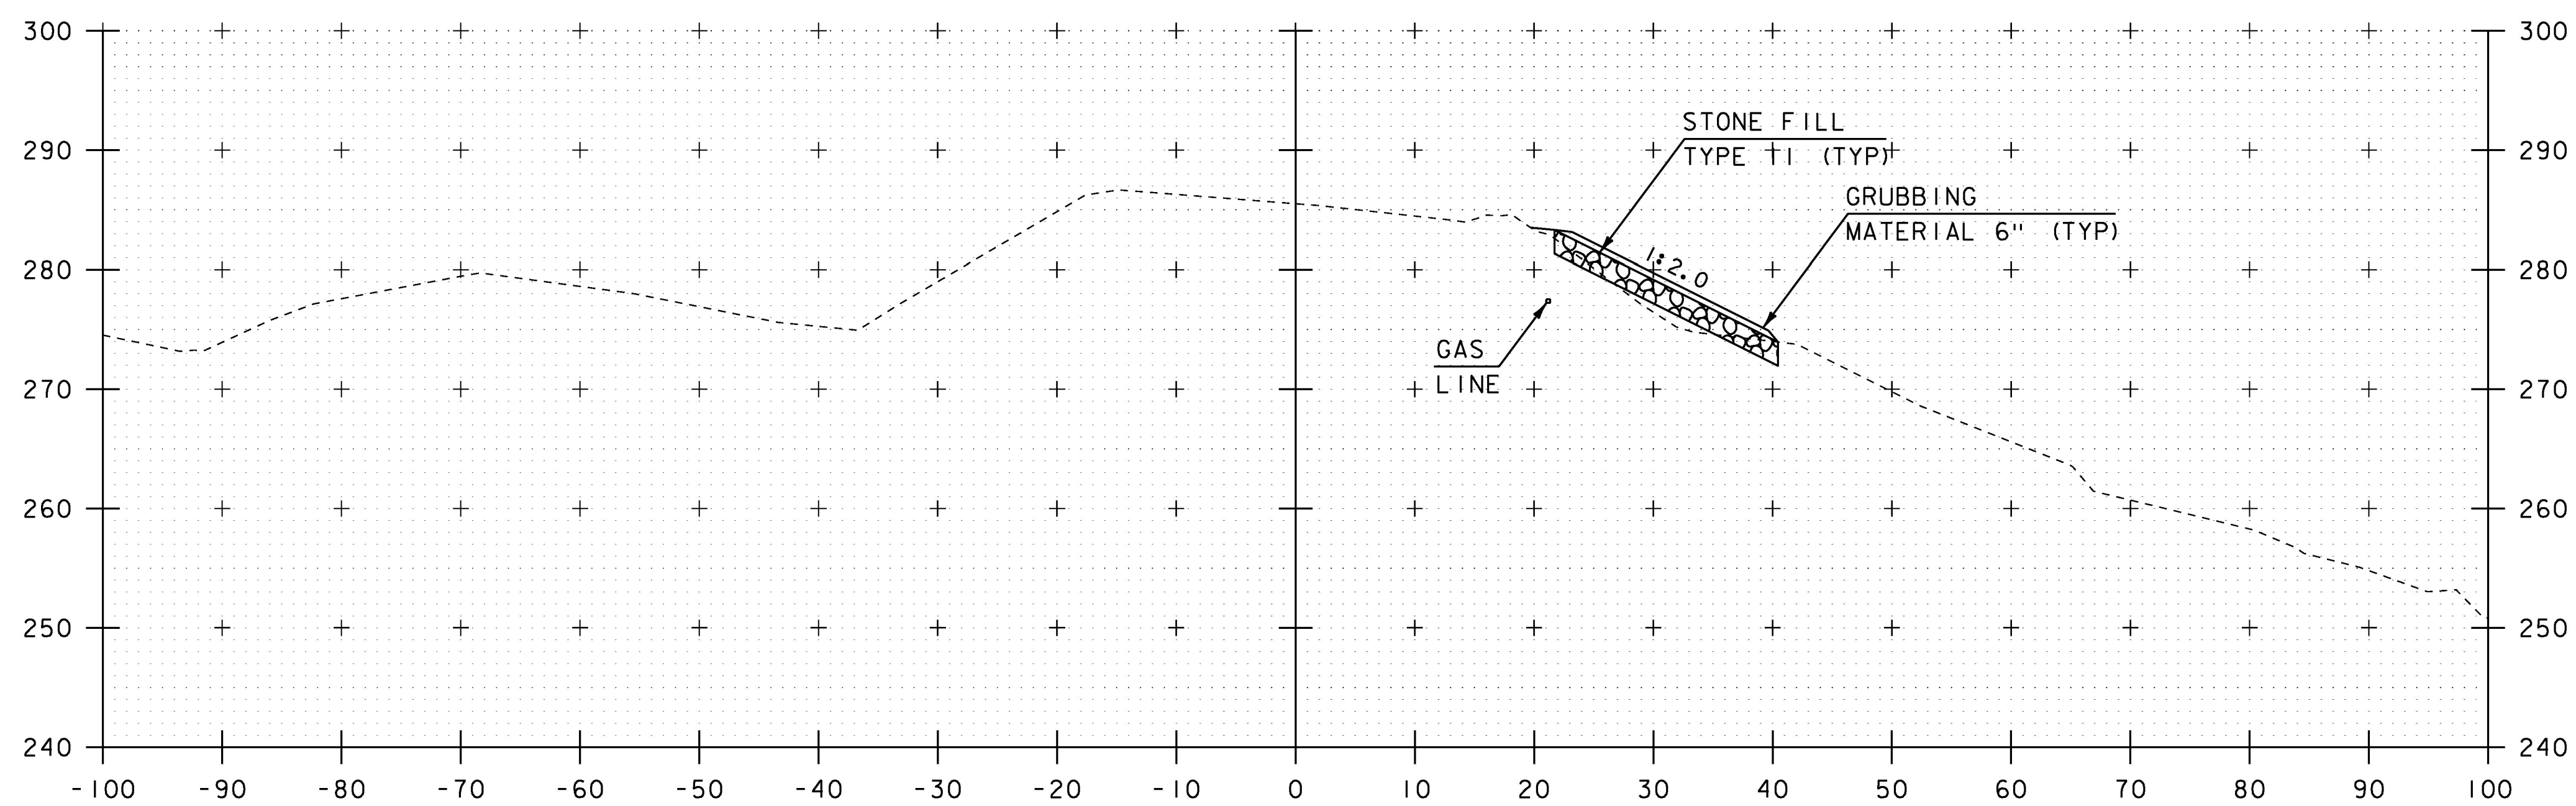

125+00

SCALE IN FEET

PROJECT NAME: HIGHGATE  
PROJECT NUMBER: STP SCRP(12)

FILE NAME: d13cl34xs.dgn  
PROJECT LEADER: B. MARTIN  
DESIGNED BY: A. KEMPTON  
VT 78 CROSS SECTION SHEET 2

PLOT DATE: 14-OCT-2016  
DRAWN BY: A. KEMPTON  
CHECKED BY: M. GAMELIN  
SHEET 26 OF 40

STA. 125+00 TO STA. 125+25