



2+25

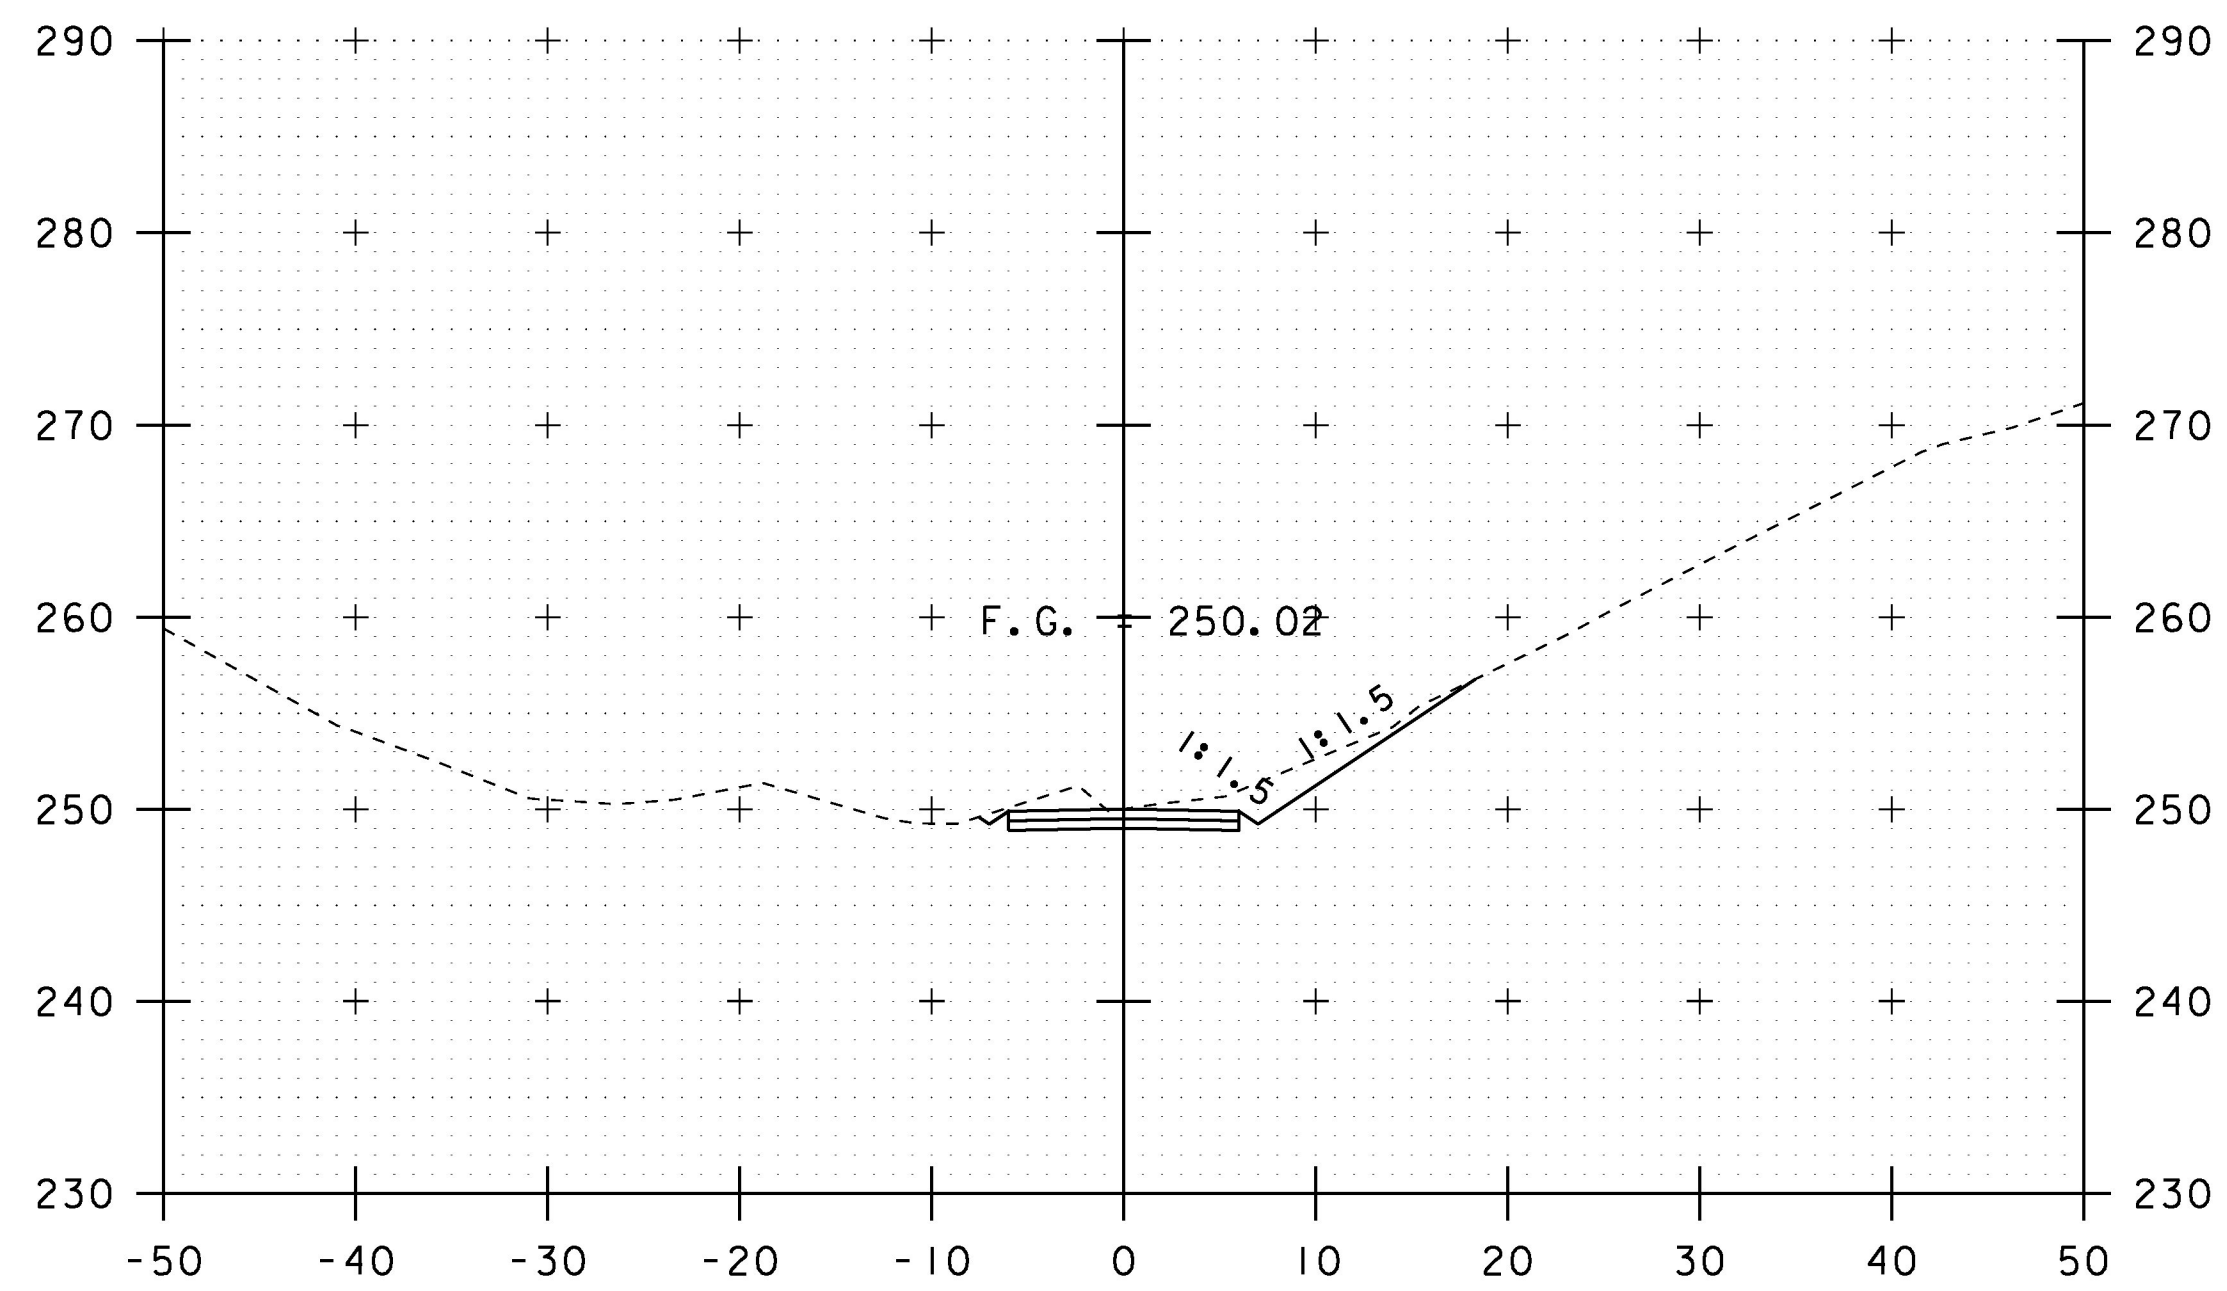

2+00
END ACCESS ROAD

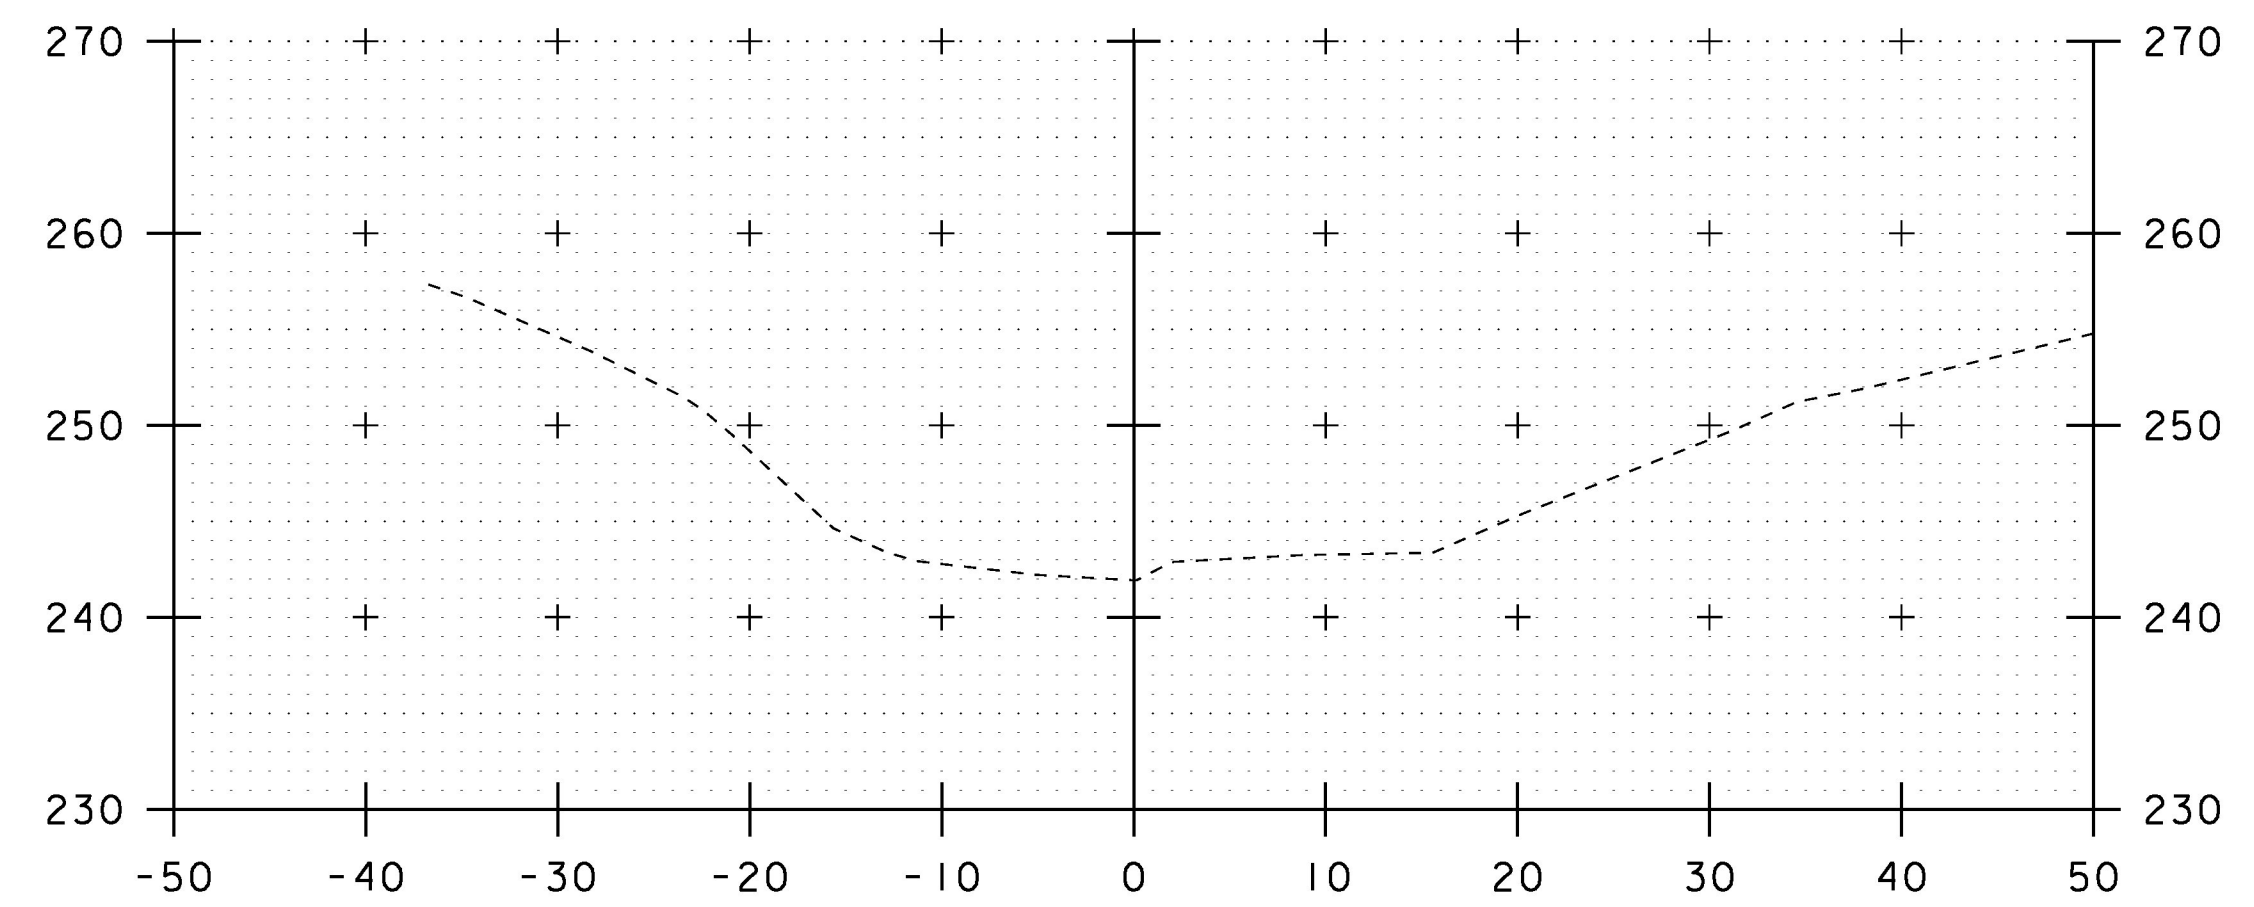

2+42

STA. 2+00 TO STA. 2+42

SCALE IN FEET

PROJECT NAME:	HIGHGATE
PROJECT NUMBER:	STP SCRPI(2)
FILE NAME:	d13ci34xs.dgn
PROJECT LEADER:	B. MARTIN
DESIGNED BY:	A. KEMPTON
SOUTH ACCESS RD CROSS SECTION SHEET 2	SHEET 33 OF 40
PLOT DATE:	14-OCT-2016
DRAWN BY:	A. KEMPTON
CHECKED BY:	M. GAMELIN