


UNSUITABLE SUBBASE MATERIAL DEPTH TRANSITION DETAIL

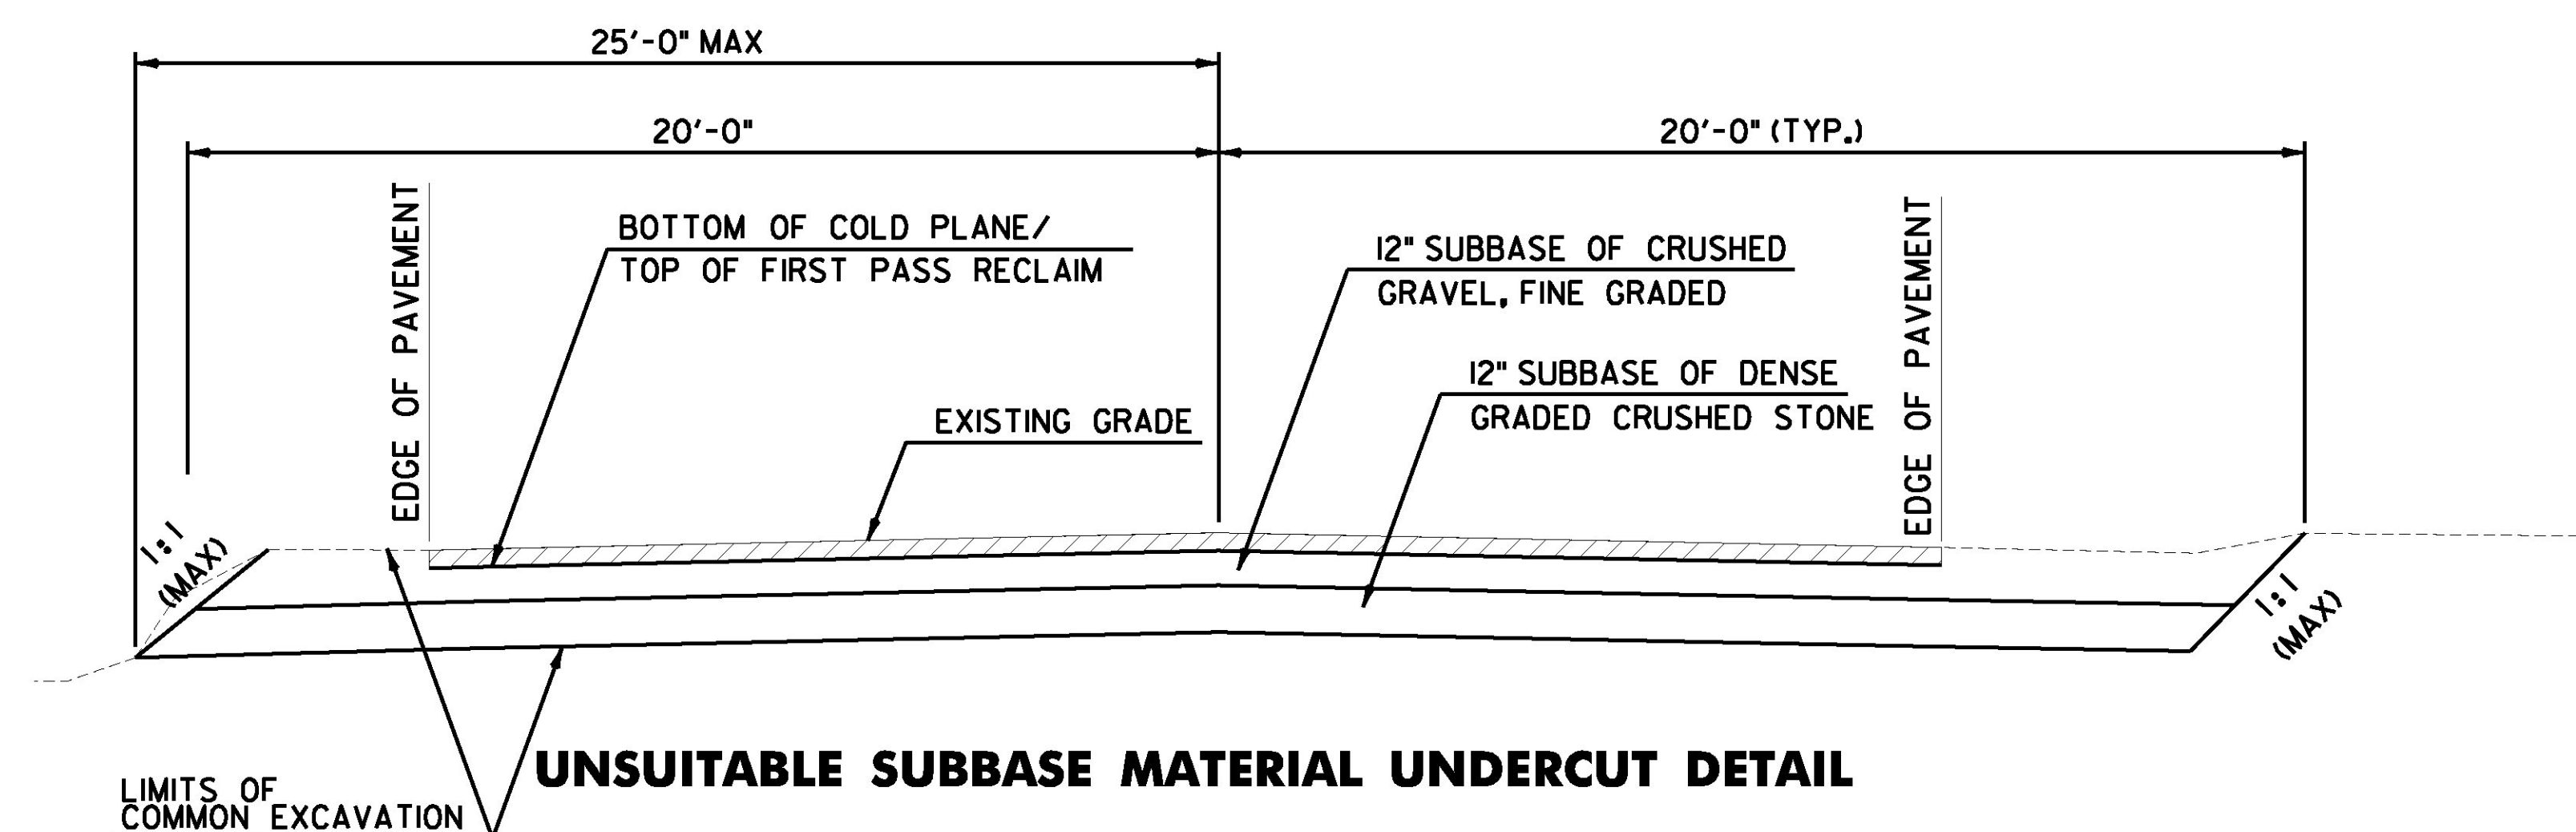

UNSUITABLE SUBBASE MATERIAL UNDERCUT DETAIL

- NOTES:
1. UNDERCUT CANDIDATE AREAS ENCOUNTERED DURING CONSTRUCTION SHALL BE REVIEWED BY THE VAOT CONSTRUCTION PAVING ENGINEER AND APPROVED BY THE PROJECT MANAGER PRIOR TO TREATMENT.
 2. ALL UNDERCUTS SHALL BE FULL WIDTH.

NOT TO SCALE
CHA

PROJECT NAME: ROCHESTER	
PROJECT NUMBER: ER STP 0162(21)	
FILE NAME: z13cl76mdt03.dgn	PLOT DATE: 1/11/2017
PROJECT LEADER: D. GOZALKOWSKI	DRAWN BY: J. HEALD
DESIGNED BY: J. OLSEN	CHECKED BY: J. SHIELDS
MISCELLANEOUS DETAILS SHEET #3	SHEET 25 OF 360